



DATE	
BY	
DESIGNED	
PLANNED	
CHECKED	
NOTED	
FILE NAME	

DATE	
BY	
DESIGNED	
PLANNED	
CHECKED	
NOTED	
FILE NAME	

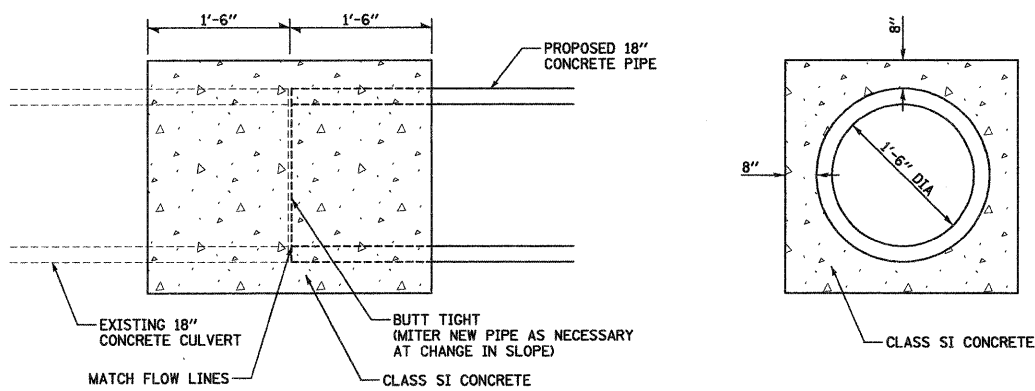

CONCRETE COLLAR DETAIL
N.T.S.

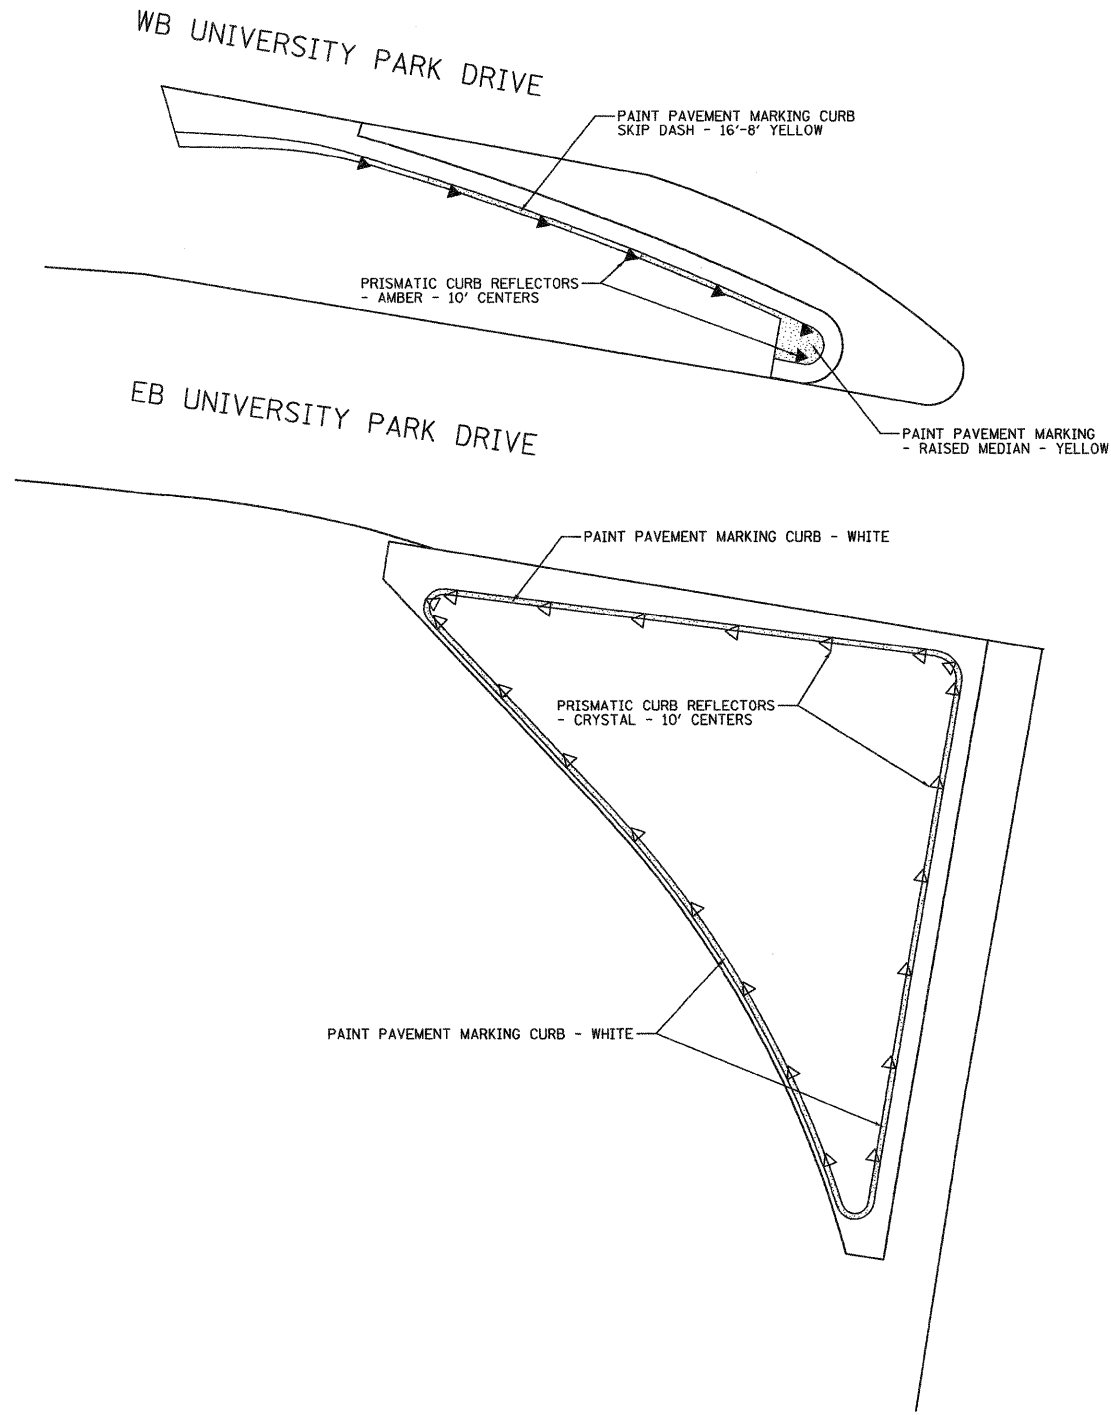

CURB AND MEDIAN PAINTING DETAIL
N.T.S.

F.A.P. ROUTE 592 (IL ROUTE 157)

FILE NAME =	USER NAME = jeremy	DESIGNED - BFK	REVISED -
#FILEL#		DRAWN - JJB	REVISED -
		CHECKED - BFK	REVISED -
		DATE - 6/18/08	REVISED -

**STATE OF ILLINOIS
DEPARTMENT OF TRANSPORTATION**

MISCELLANEOUS DETAILS			
SCALE: NTS	SHEET NO. 1 OF 1 SHEETS	STA.	TO STA.

F.A.P. RTE.	SECTION	COUNTY	TOTAL SHEETS	SHEET NO.
592	65I-TS-1	MADISON	50	28
CONTRACT NO. 76B41				
FED. ROAD DIST. NO.		ILLINOIS FED. AID PROJECT		