
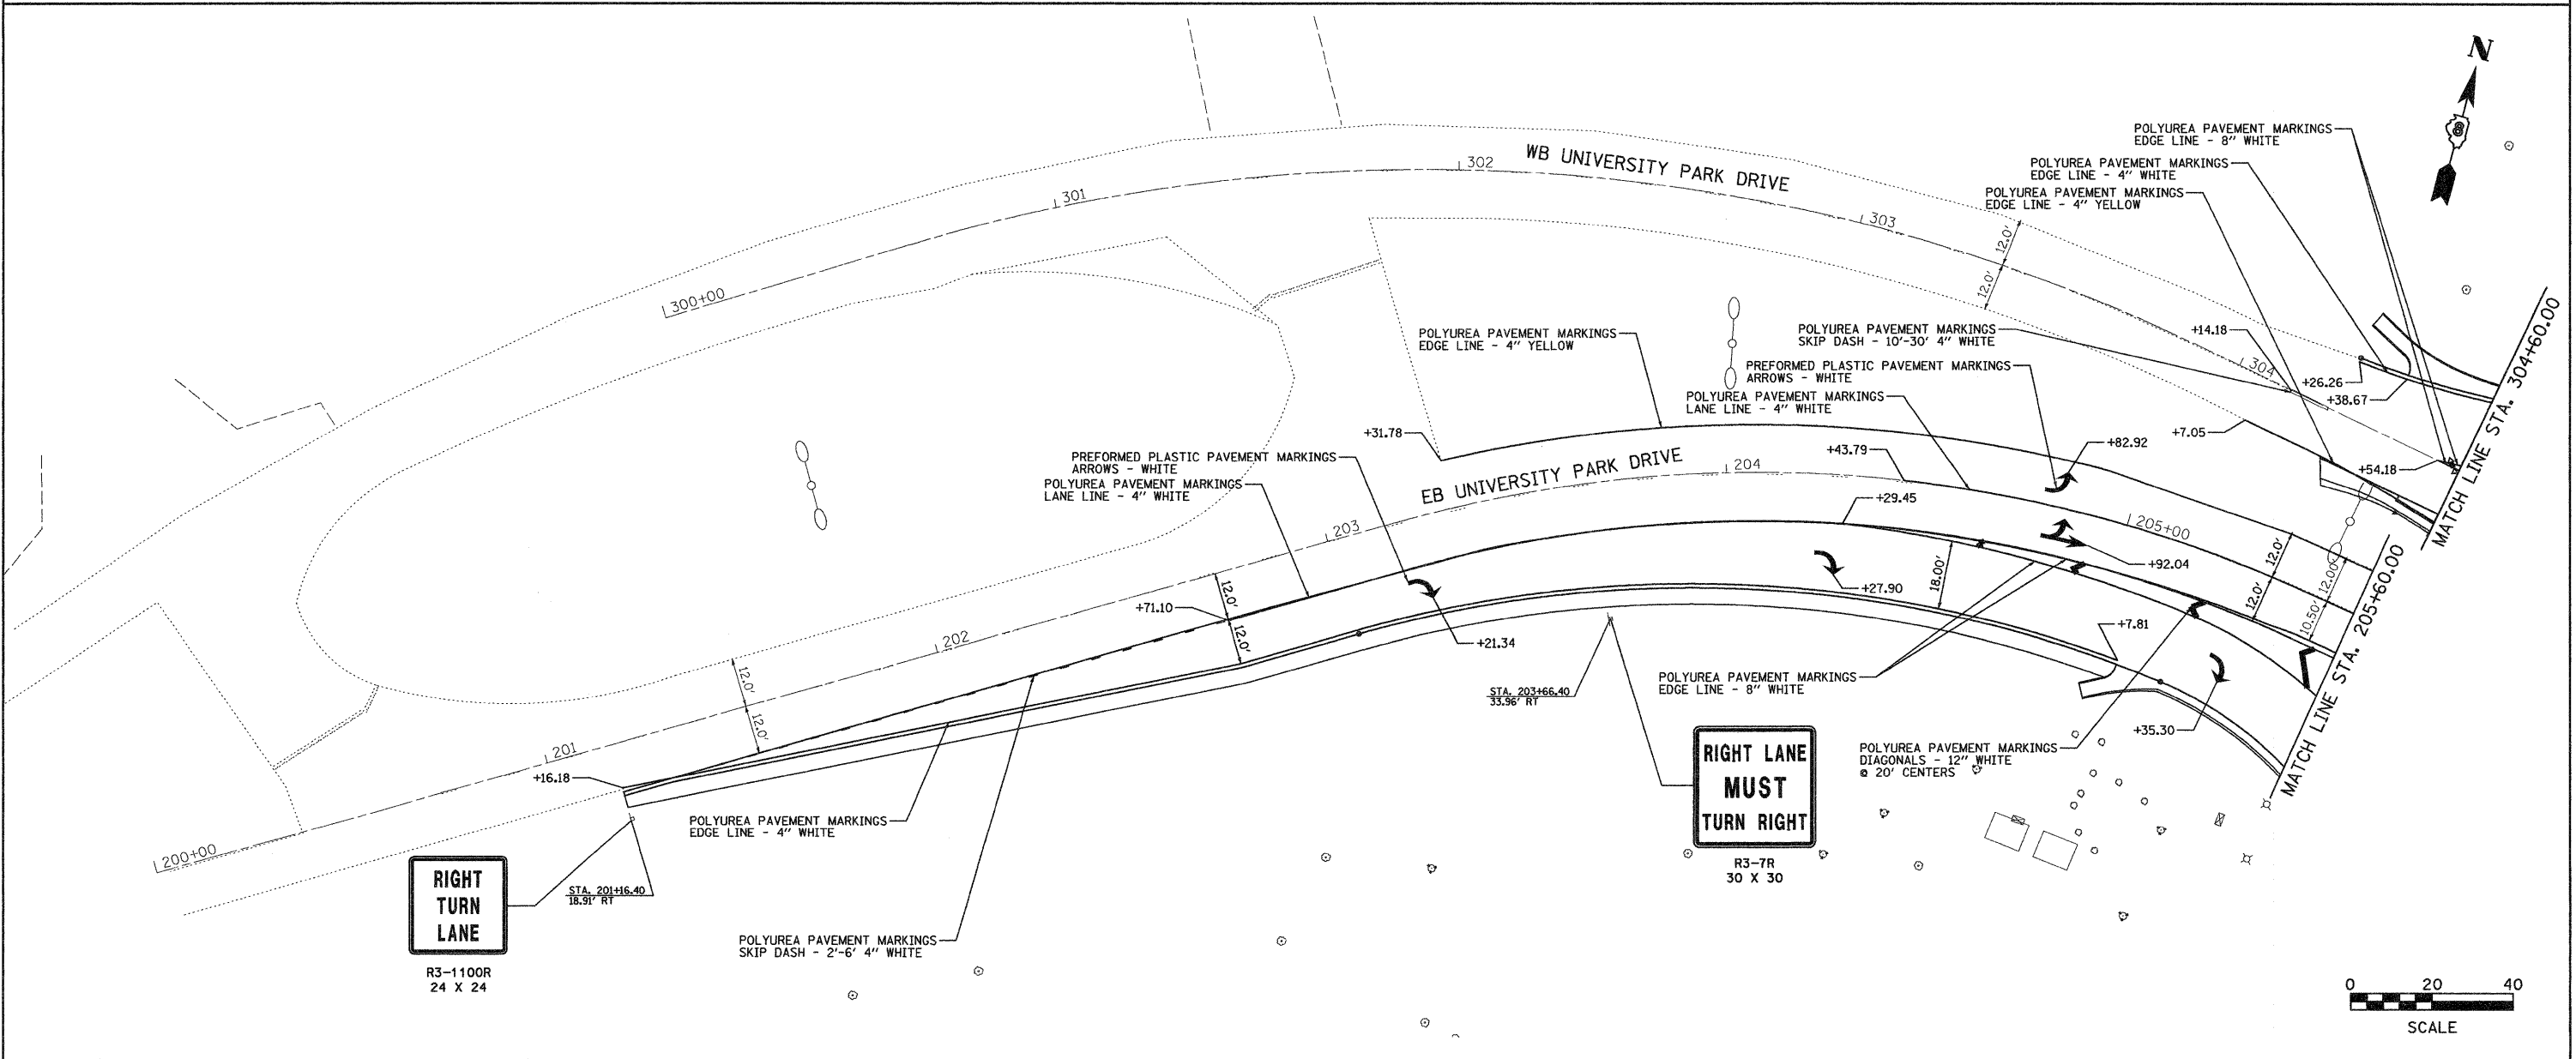


DATE	
BY	
REVISIONS	
PLANNED	
ALIGNED	
CHECKED	
NO.	

DATE	
BY	
REVISIONS	
PLANNED	
ALIGNED	
CHECKED	
NO.	

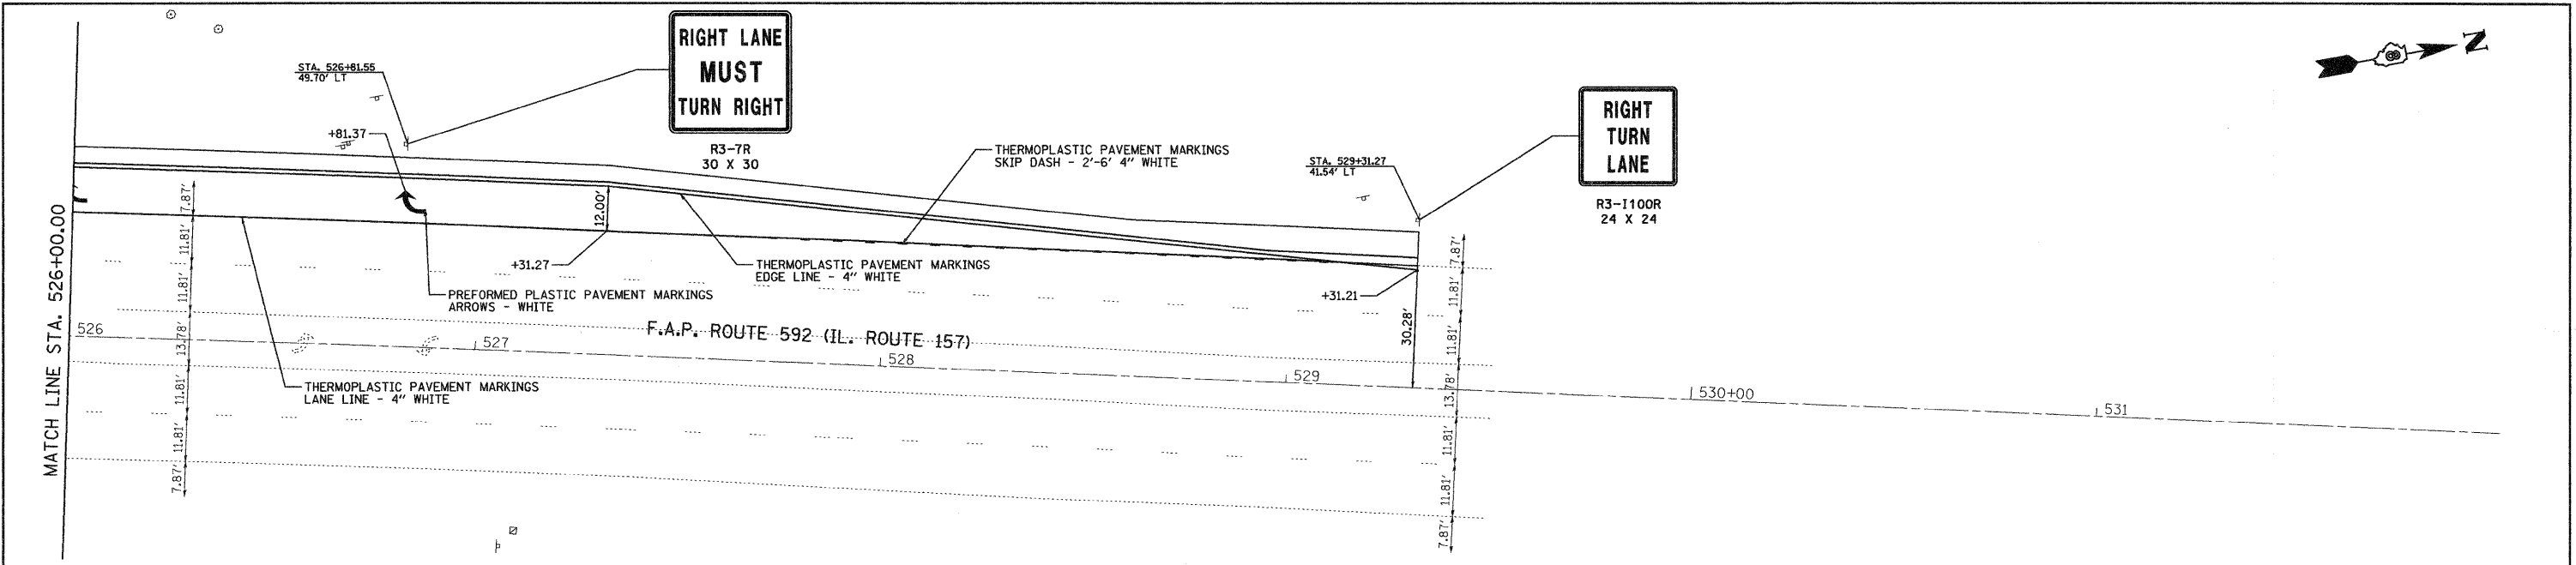

FILE NAME =	USER NAME = Jeremy	DESIGNED - BFK	REVISED -	STATE OF ILLINOIS DEPARTMENT OF TRANSPORTATION	PAVEMENT MARKING PLAN			F.A.P. RTE. 592	SECTION 65I-TS-1	COUNTY MADISON	TOTAL SHEETS 50	SHEET NO. 30
#FILEL#		DRAWN - JJB	REVISED -		SCALE: 1" = 20'	SHEET NO. 2 OF 2 SHEETS	STA. 526+00.00 TO STA. 532+00.00	CONTRACT NO. 76B41				
		CHECKED - BFK	REVISED -		FED. ROAD DIST. NO. 8 ILLINOIS FED. AID PROJECT							
		DATE - 6/18/08	REVISED -									