


FINAL SURVEY	SURVEYED	BY	DATE
NOTE BOOK	PLOTTED		
NO.	TEMPLATE		
	AREAS		
	CHECKED		

ORIGINAL SURVEY	SURVEYED	BY	DATE
NOTE BOOK	PLOTTED		
NO.	TEMPLATE		
	AREAS		
	CHECKED		

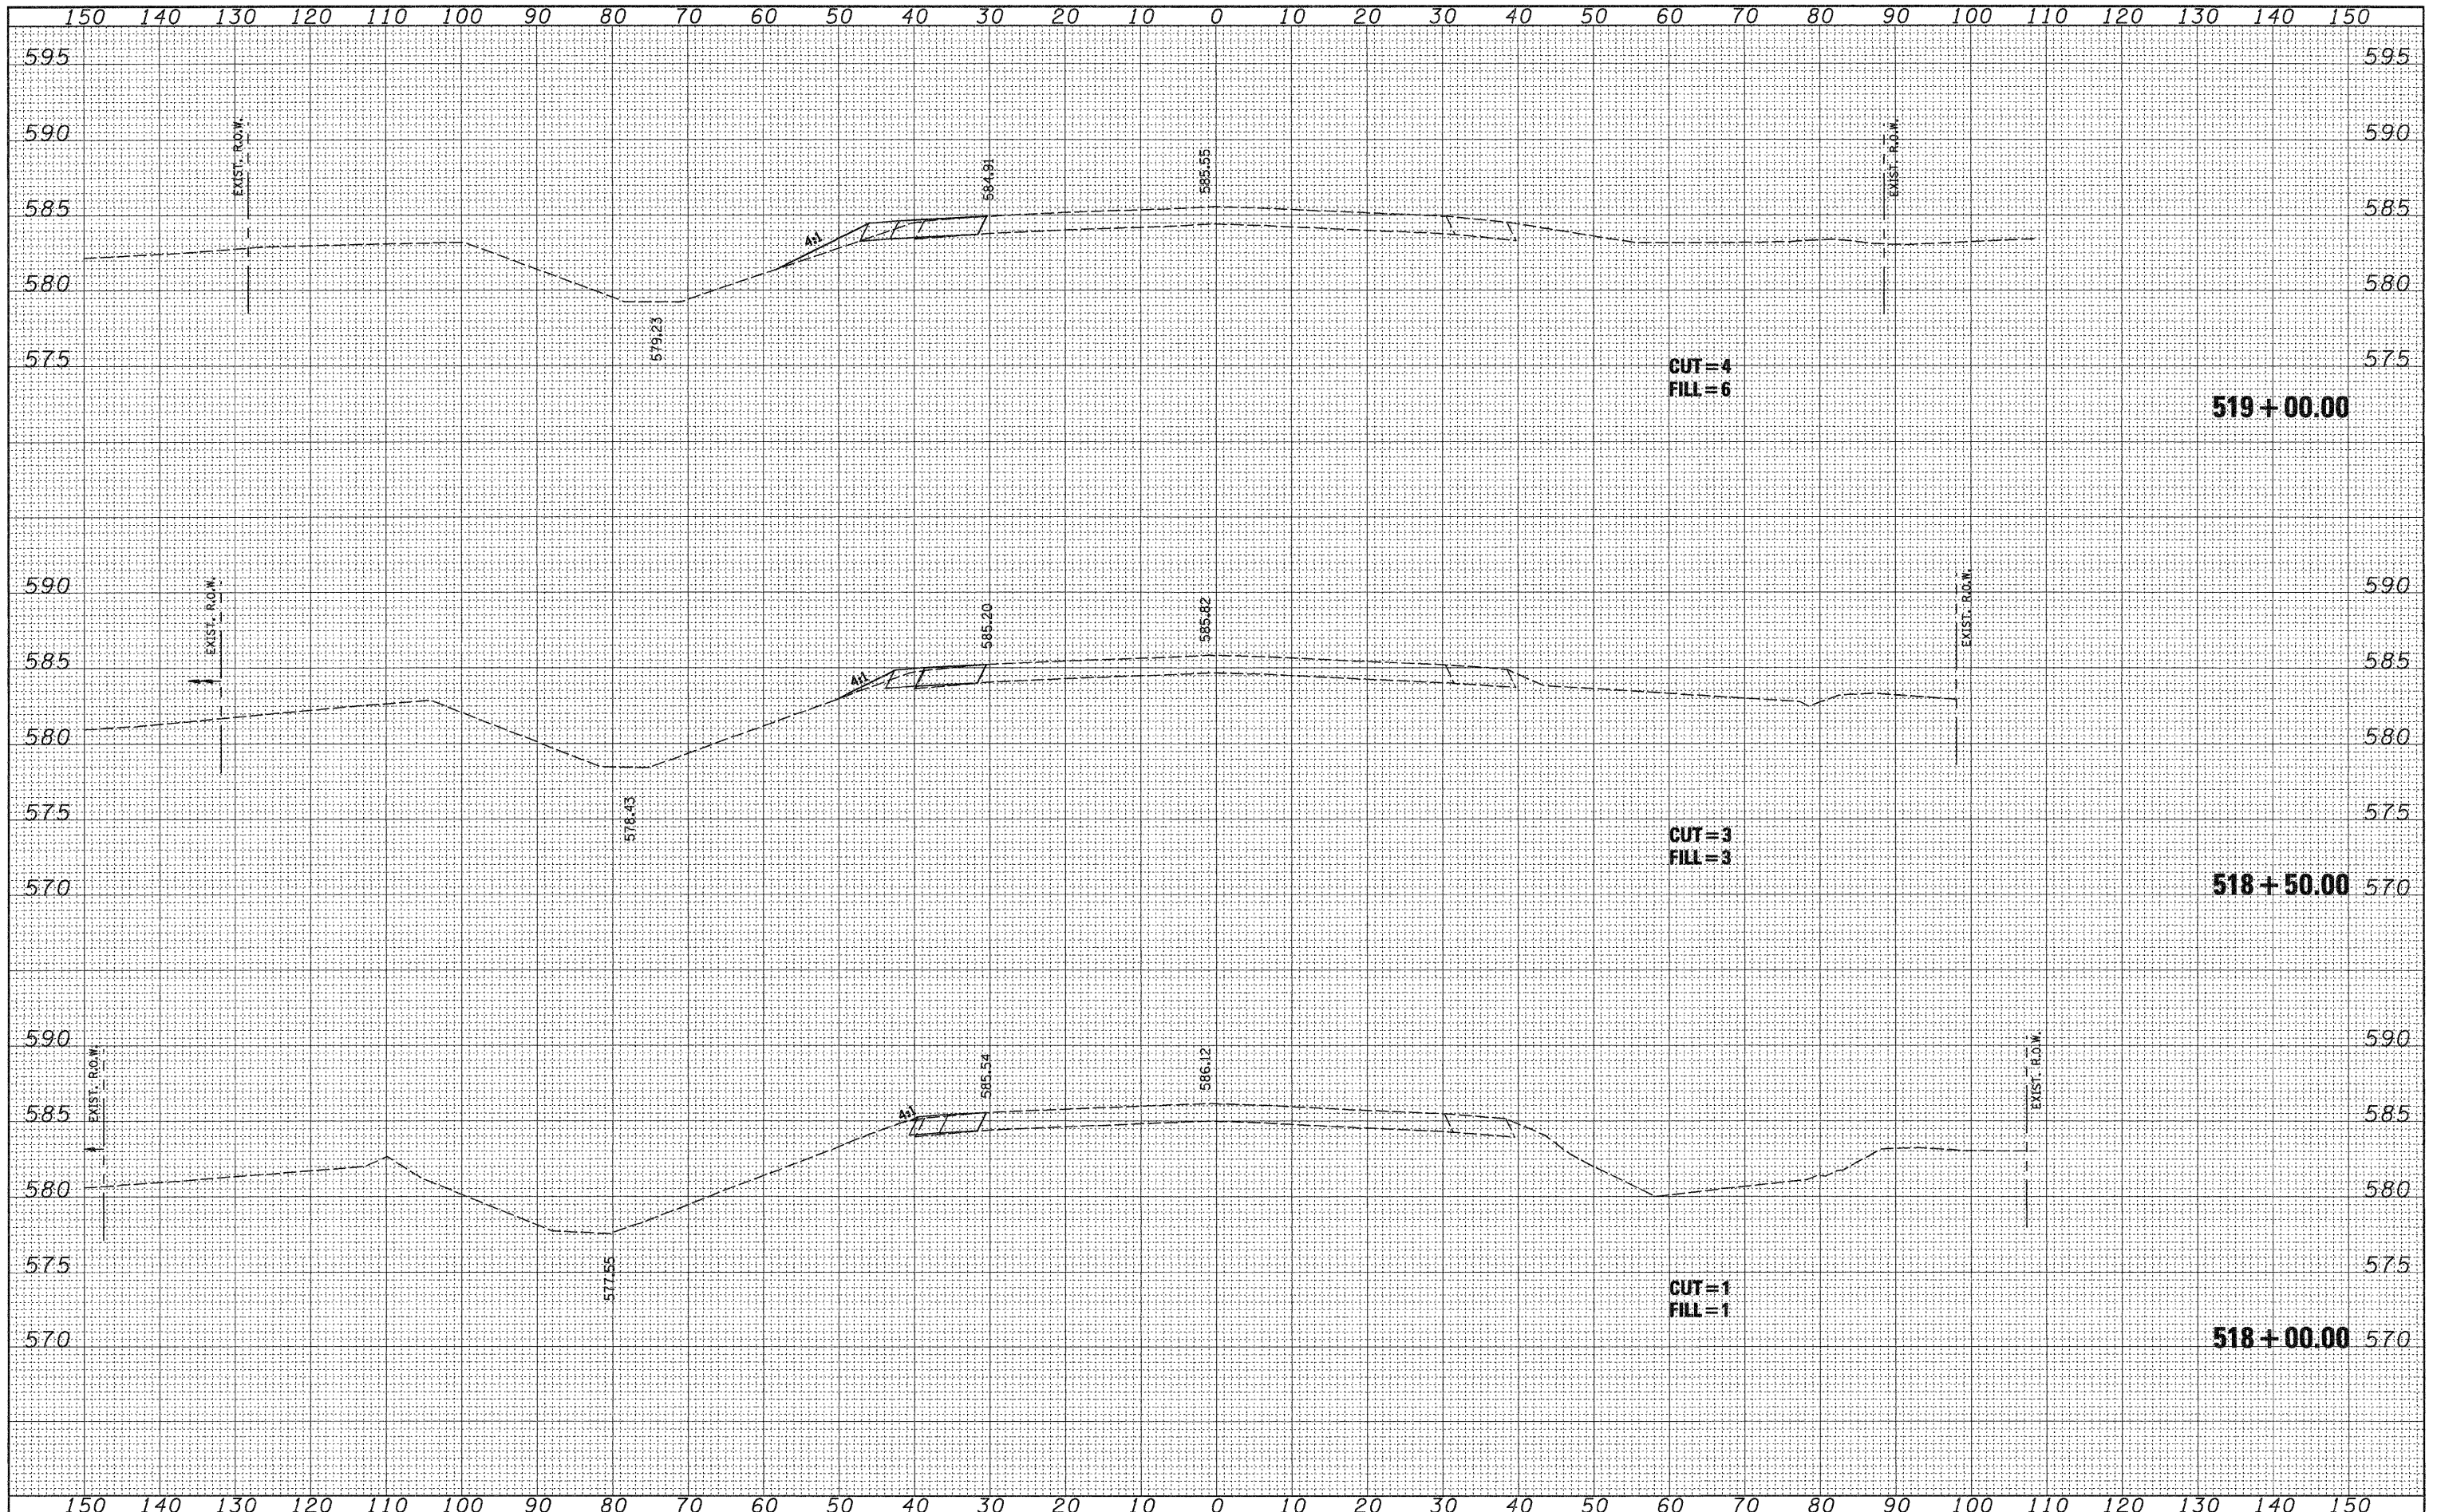

FILE NAME =
#FILEL*

USER NAME = jeramy
PLOT SCALE = *SCALE*
PLOT DATE = 7/8/2008

DESIGNED - BFK
DRAWN - BFK
CHECKED - BFK
DATE - 6/18/08

REVISED -
REVISED -
REVISED -
REVISED -

**STATE OF ILLINOIS
DEPARTMENT OF TRANSPORTATION**

Illinois Route 157

SCALE: H = 1"=10'
V = 1"=5'
SHEET NO. 2 OF 9 SHEETS
STA. 518+00.00 TO STA. 519+00.00

F.A. RTE. 592	SECTION 65I-TS-1	COUNTY MADISON	TOTAL SHEETS 50	SHEET NO. 37
CONTRACT NO. 76B41				
FED. ROAD DIST. NO. 8 ILLINOIS FED. AID PROJECT				