


FINAL SURVEY	SURVEYED	DATE
NOTE BOOK	TEMPLATE	BY
AREAS	CHECKED	
NO.		

ORIGINAL SURVEY	SURVEYED	DATE
NOTE BOOK	TEMPLATE	BY
AREAS	CHECKED	
NO.		

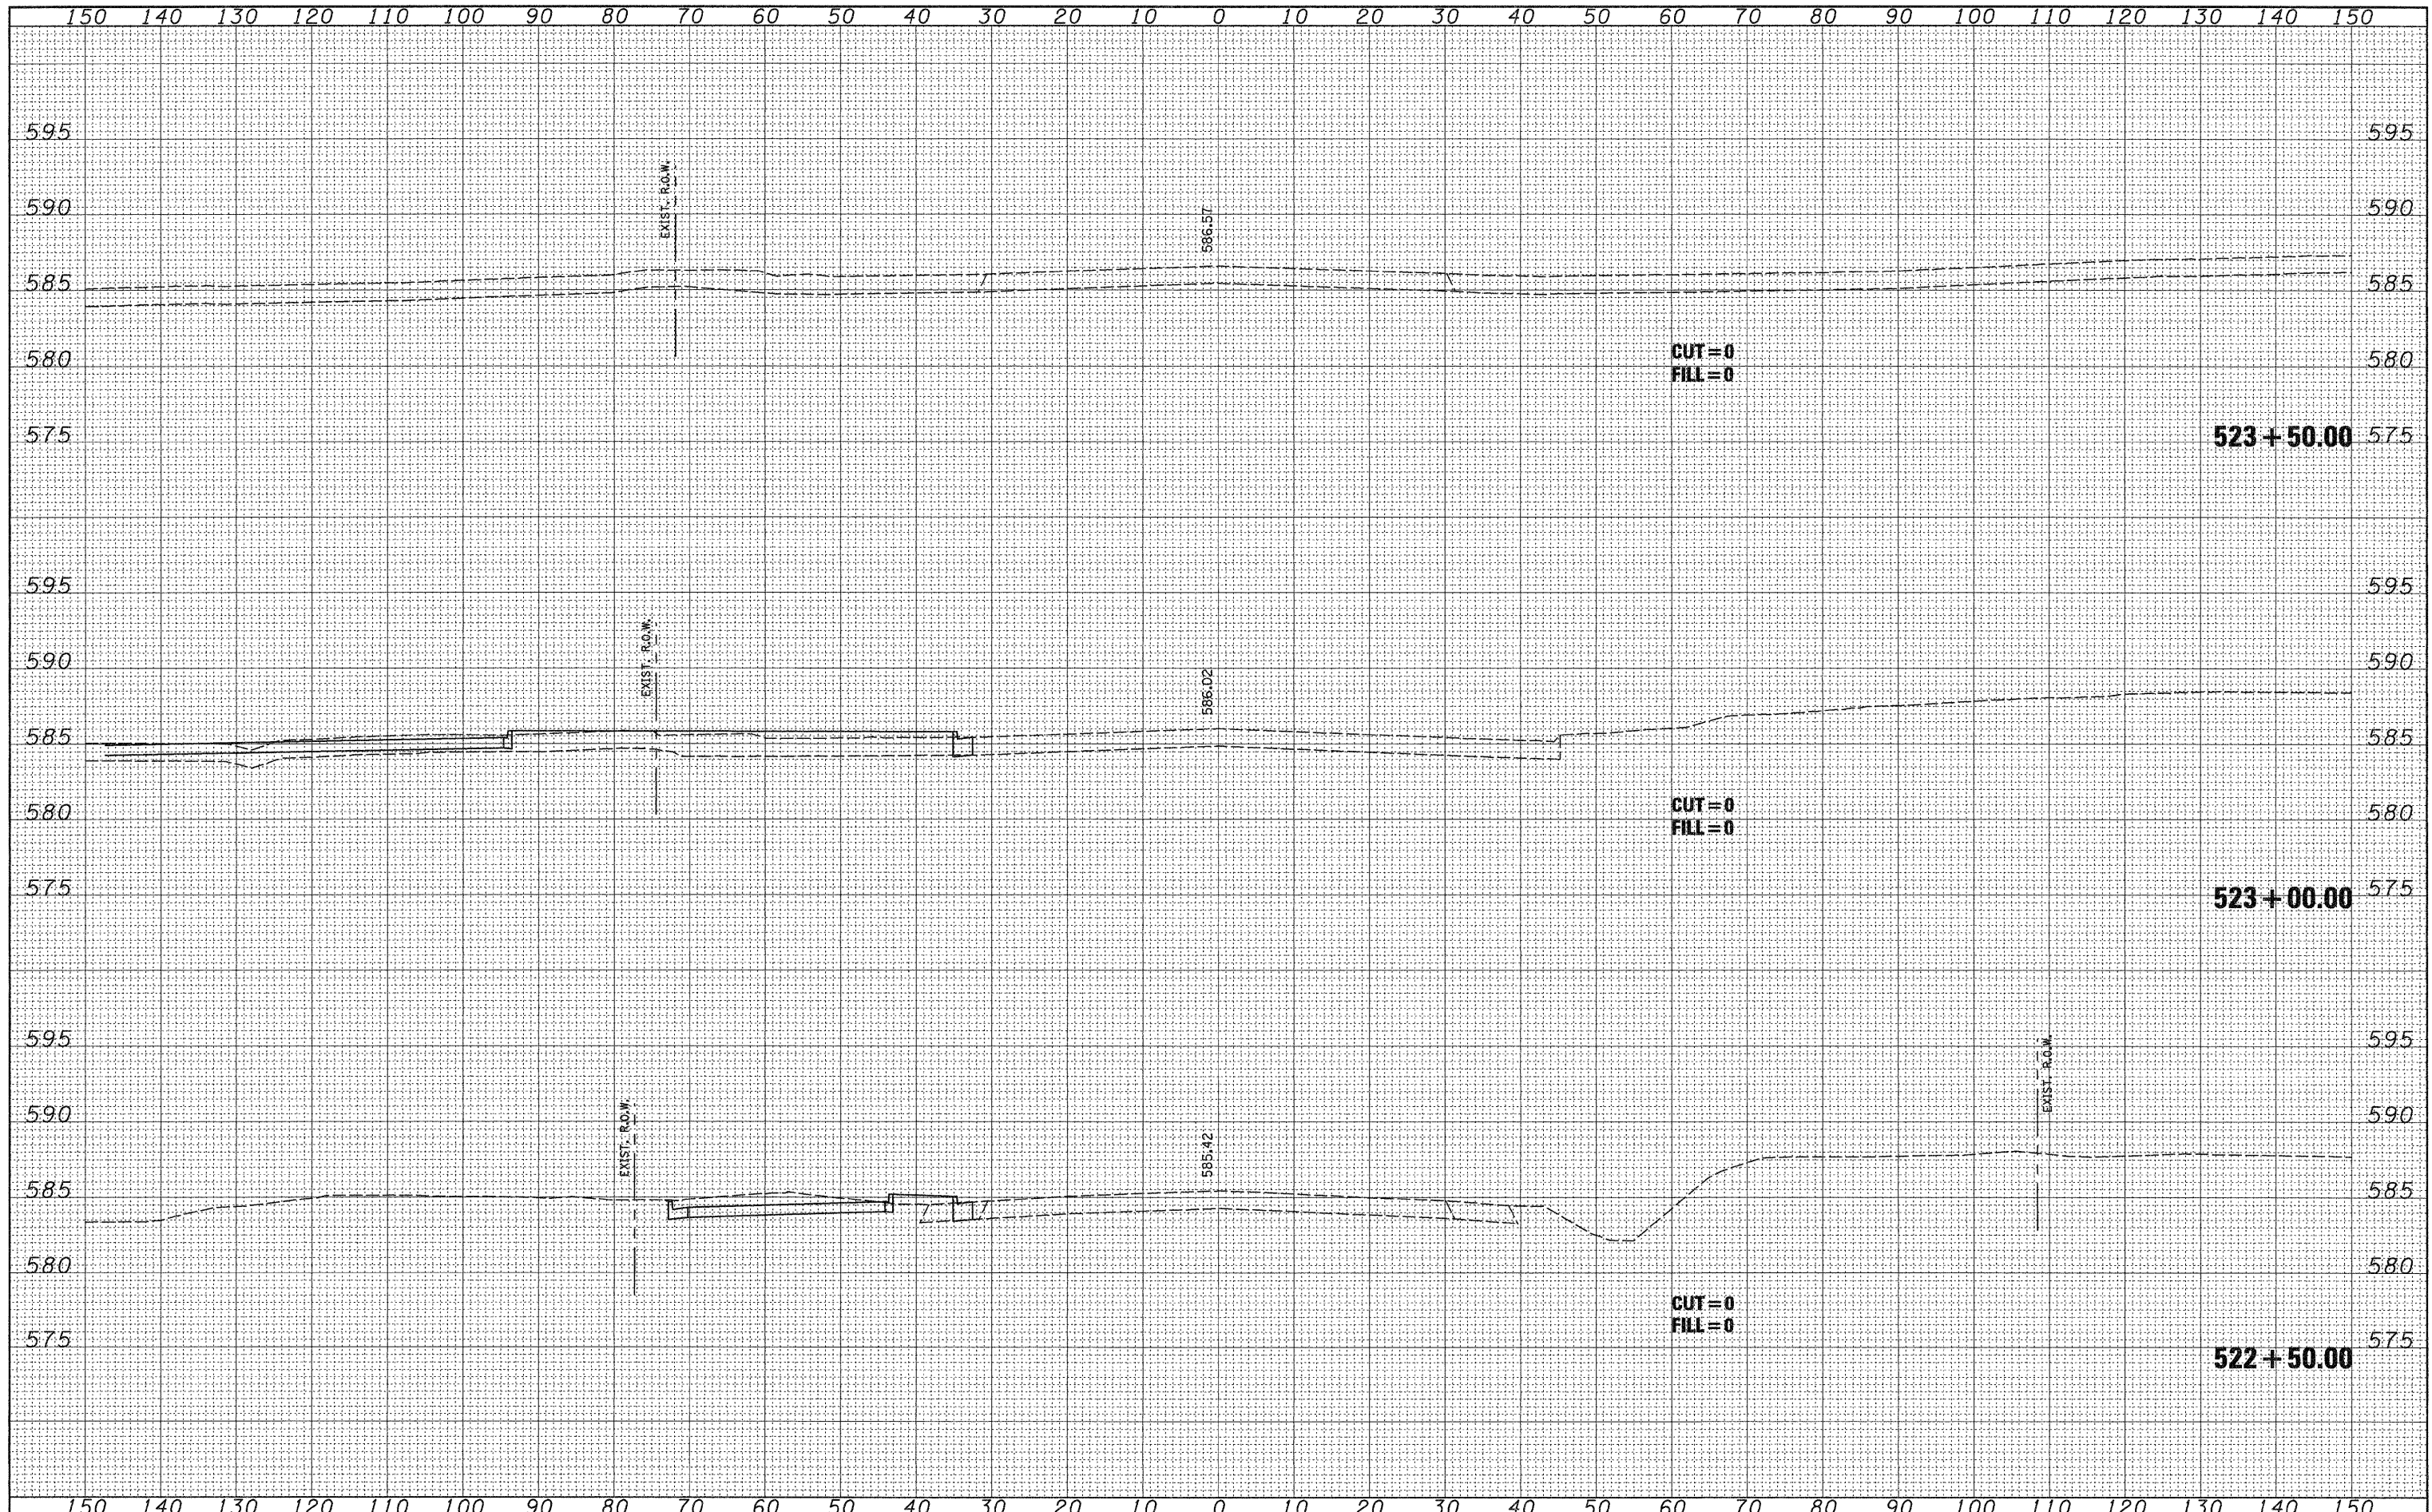

FILE NAME =	USER NAME = jermj	DESIGNED - BFK	REVISED -	STATE OF ILLINOIS DEPARTMENT OF TRANSPORTATION	Illinois Route 157		F.A. RTE. 592	SECTION 65I-TS-1	COUNTY MADISON	TOTAL SHEETS 50	SHEET NO. 40	
#FILE#		DRAWN - BFK	REVISED -		SCALE: H = 1"=10' V = 1"=5'	SHEET NO. 5 OF 9 SHEETS	STA. 522+50.00 TO STA. 523+50.00	CONTRACT NO. 76B41				
		CHECKED - BFK	REVISED -		FED. ROAD DIST. NO. 8 (ILLINOIS) FED. AID PROJECT							
		DATE - 6/18/08	REVISED -									