


DATE	
BY	
FINAL SURVEY	
SURVEYED	
REVISIONS	
NO. DATE	
NOTE BOOK	
AREAS CHECKED	
AREAS CHECKED	

DATE	
BY	
ORIGINAL SURVEY	
SURVEYED	
REVISIONS	
NO. DATE	
NOTE BOOK	
AREAS CHECKED	
AREAS CHECKED	

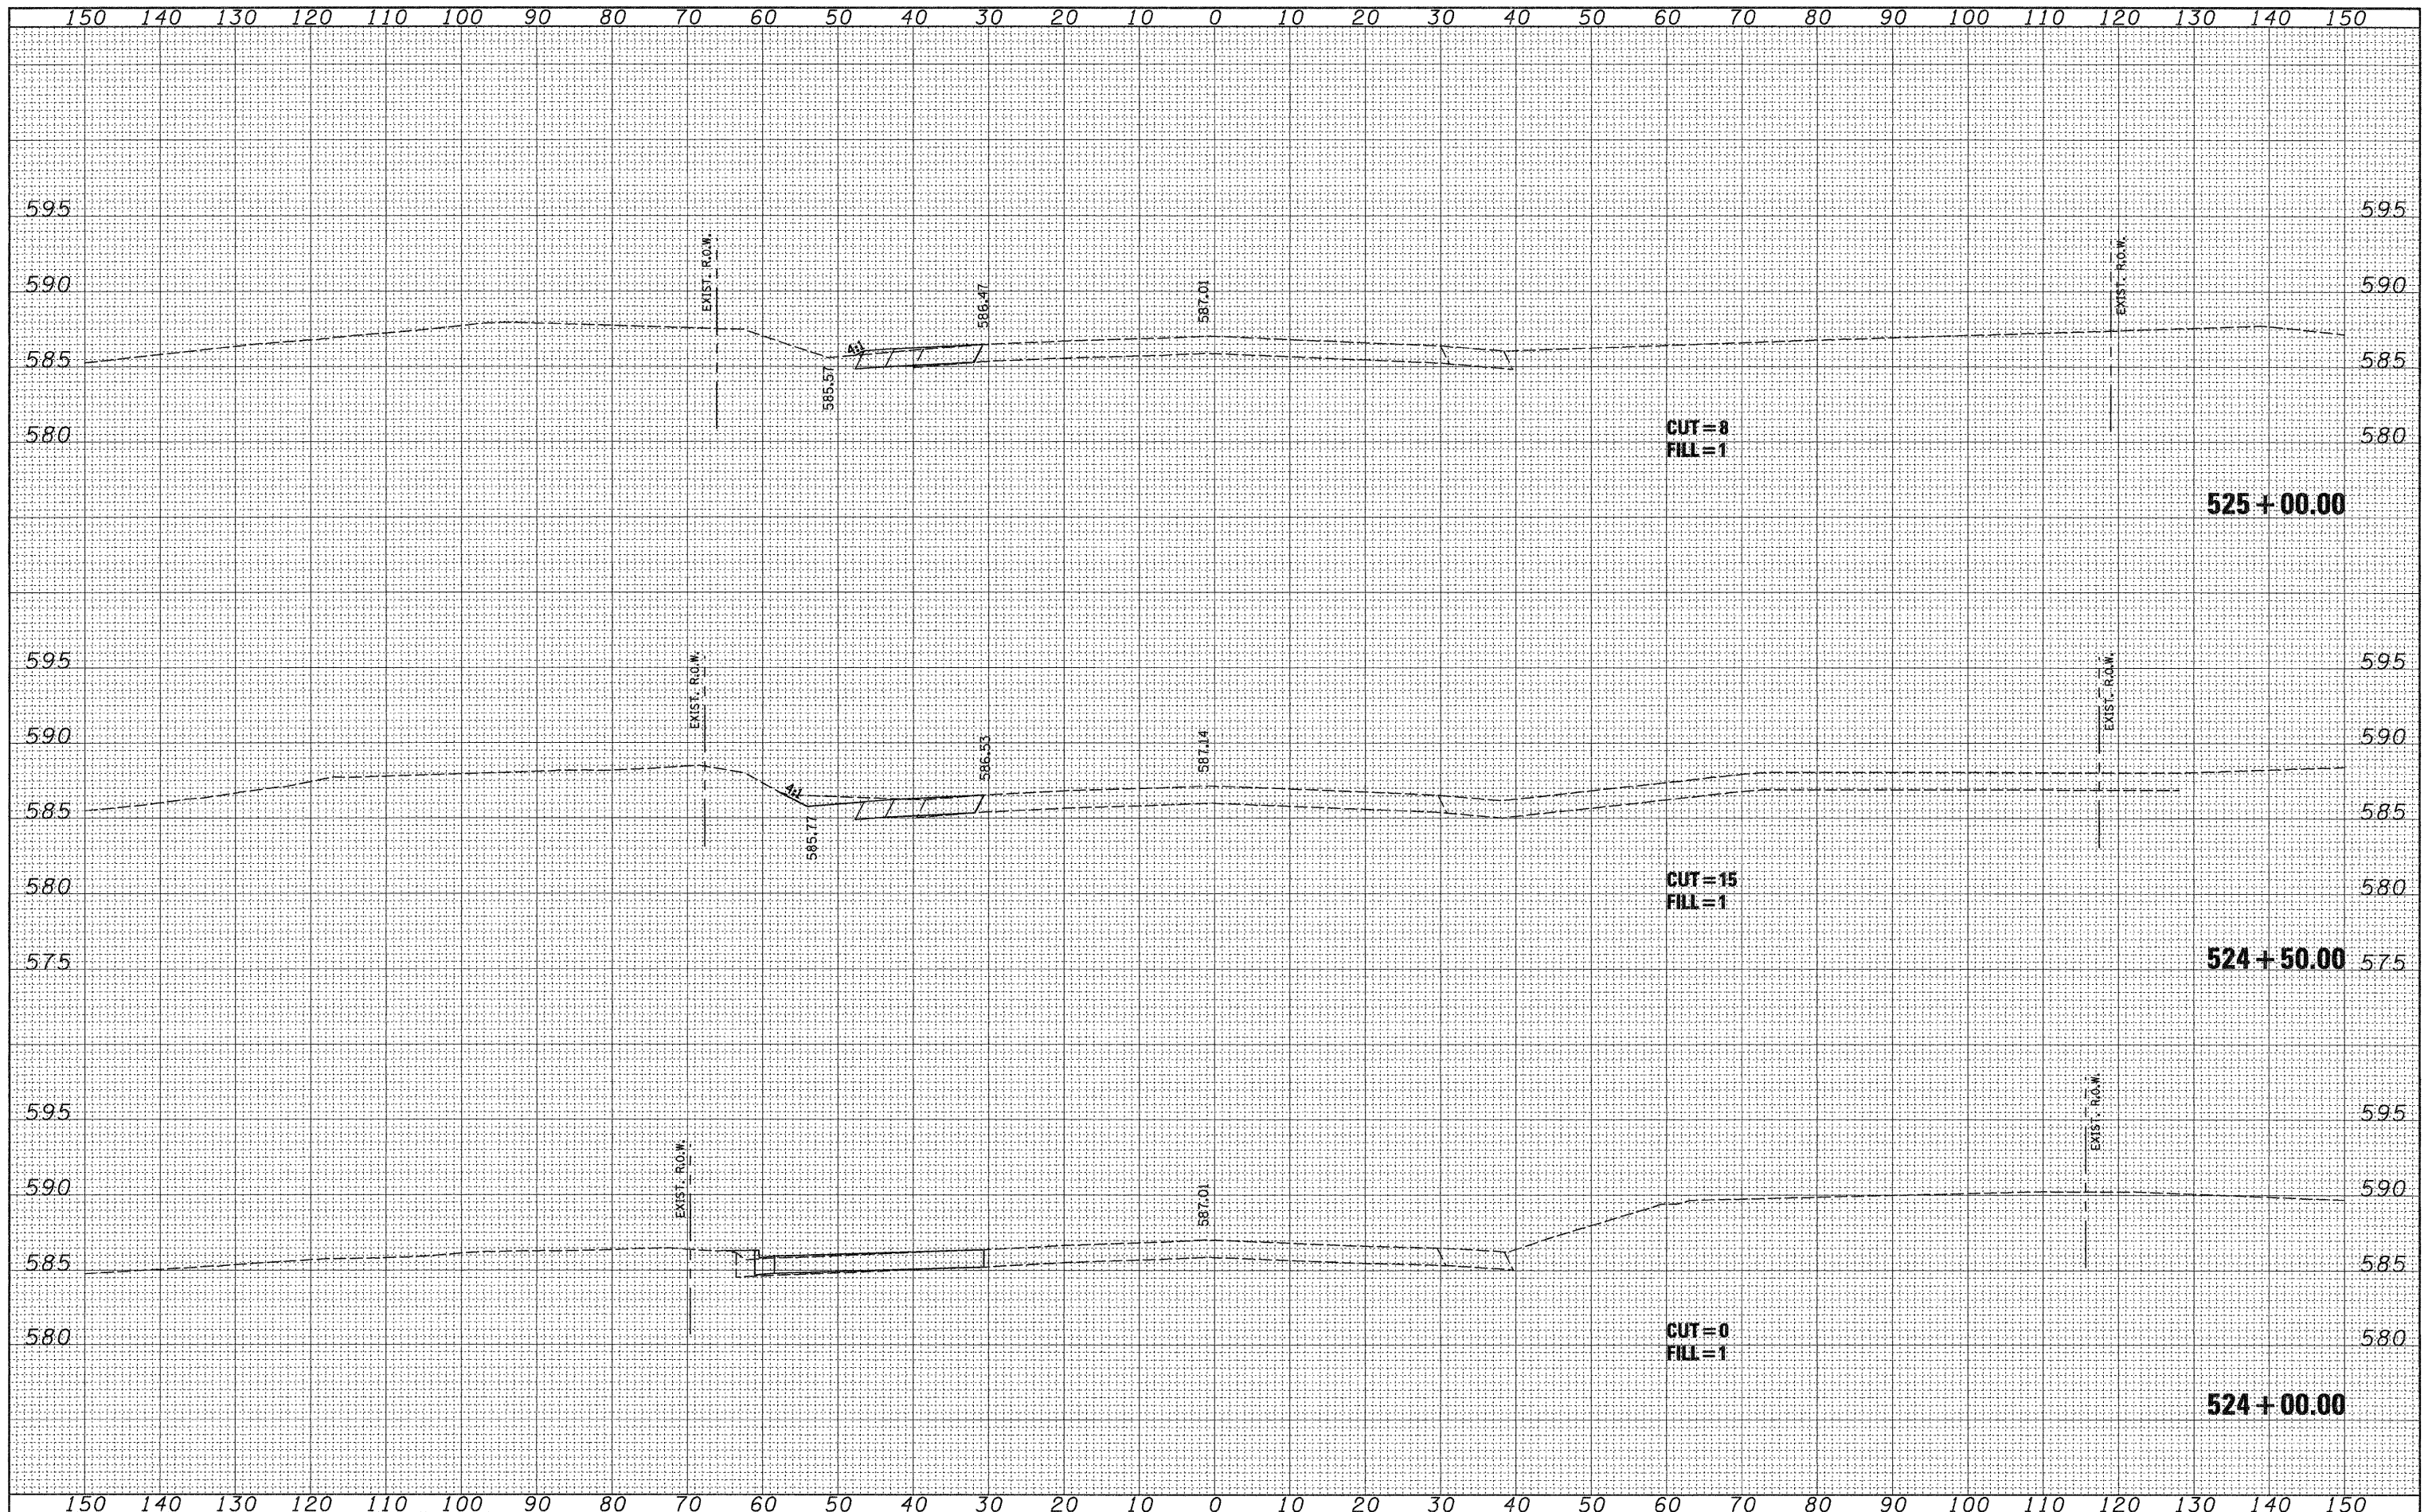

FILE NAME =
#FILEL#

USER NAME = jeremy
DESIGNED - BFK
DRAWN - BFK
CHECKED - BFK
DATE - 6/18/08

REVISED -
REVISED -
REVISED -
REVISED -

**STATE OF ILLINOIS
DEPARTMENT OF TRANSPORTATION**

Illinois Route 157
SCALE: H = 1"/40'
V = 1"/5'
SHEET NO. 6 OF 9 SHEETS
STA. 524+00.00 TO STA. 525+00.00

F.A. RTE.	SECTION	COUNTY	TOTAL SHEETS	SHEET NO.
592	65I-TS-1	MADISON	50	41
CONTRACT NO. 76B41				
FED. ROAD DIST. NO. 8 ILLINOIS FED. AID PROJECT				