


FINAL SURVEY SURVEYED BY DATE
 SURVEYED BY DATE
 PLOTTED BY DATE
 TEMPLATE NO. _____
 AREAS CHECKED _____

ORIGINAL SURVEY SURVEYED BY DATE
 SURVEYED BY DATE
 PLOTTED BY DATE
 TEMPLATE NO. _____
 AREAS CHECKED _____

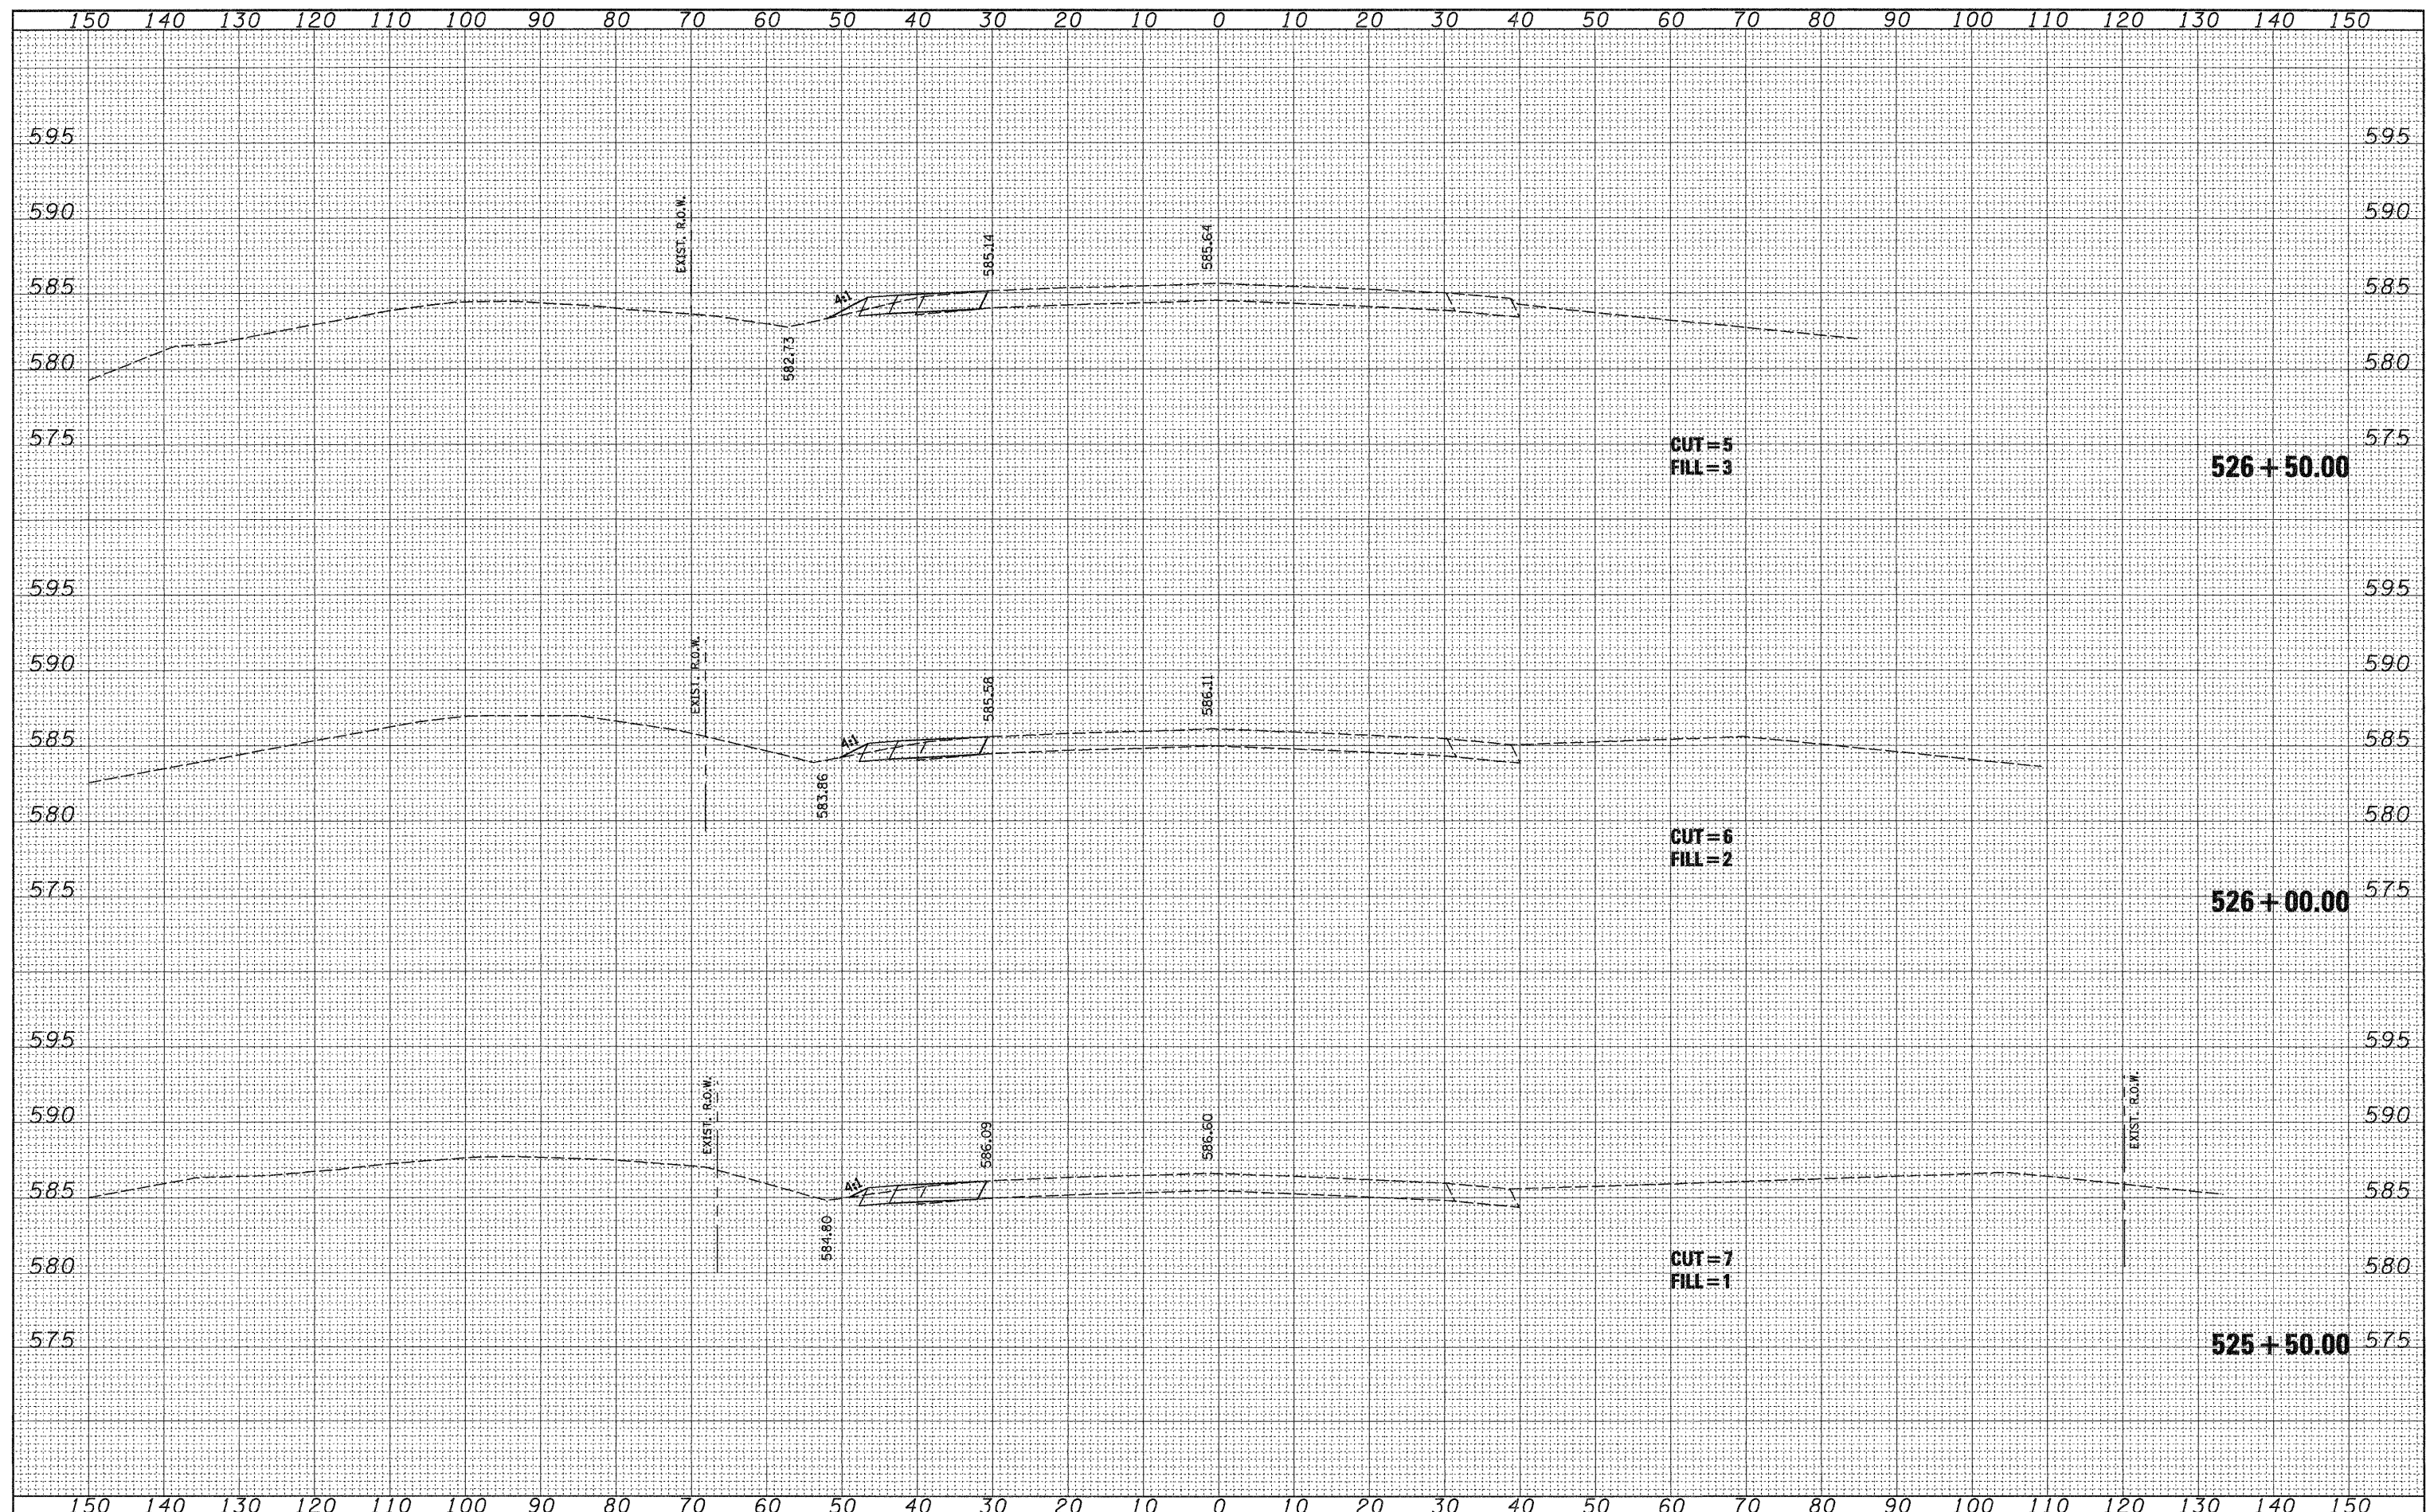

FILE NAME =
 #FILE#

USER NAME = jerryj
 PLOT SCALE = #SCALE#
 PLOT DATE = 7/8/2008

DESIGNED - BFK
 DRAWN - BFK
 CHECKED - BFK
 DATE - 6/18/08

REVISED -
 REVISED -
 REVISED -
 REVISED -

STATE OF ILLINOIS
DEPARTMENT OF TRANSPORTATION

Illinois Route 157
 SCALE: H = 1"=10'
 V = 1"=5'
 SHEET NO. 7 OF 9 SHEETS
 STA. 525+50.00 TO STA. 526+50.00

F.A. RTE. 592	SECTION 65I-TS-1	COUNTY MADISON	TOTAL SHEETS 50	SHEET NO. 42
CONTRACT NO. 76B41				
FED. ROAD DIST. NO. 8 ILLINOIS FED. AID PROJECT				