


DATE	
BY	
FINAL SURVEY	
SURVEYED	
PLOTTED	
TEMPLATE	
NOTE BOOK	
AREAS	
CHECKED	
NO.	

DATE	
BY	
ORIGINAL SURVEY	
SURVEYED	
PLOTTED	
TEMPLATE	
NOTE BOOK	
AREAS	
CHECKED	
NO.	

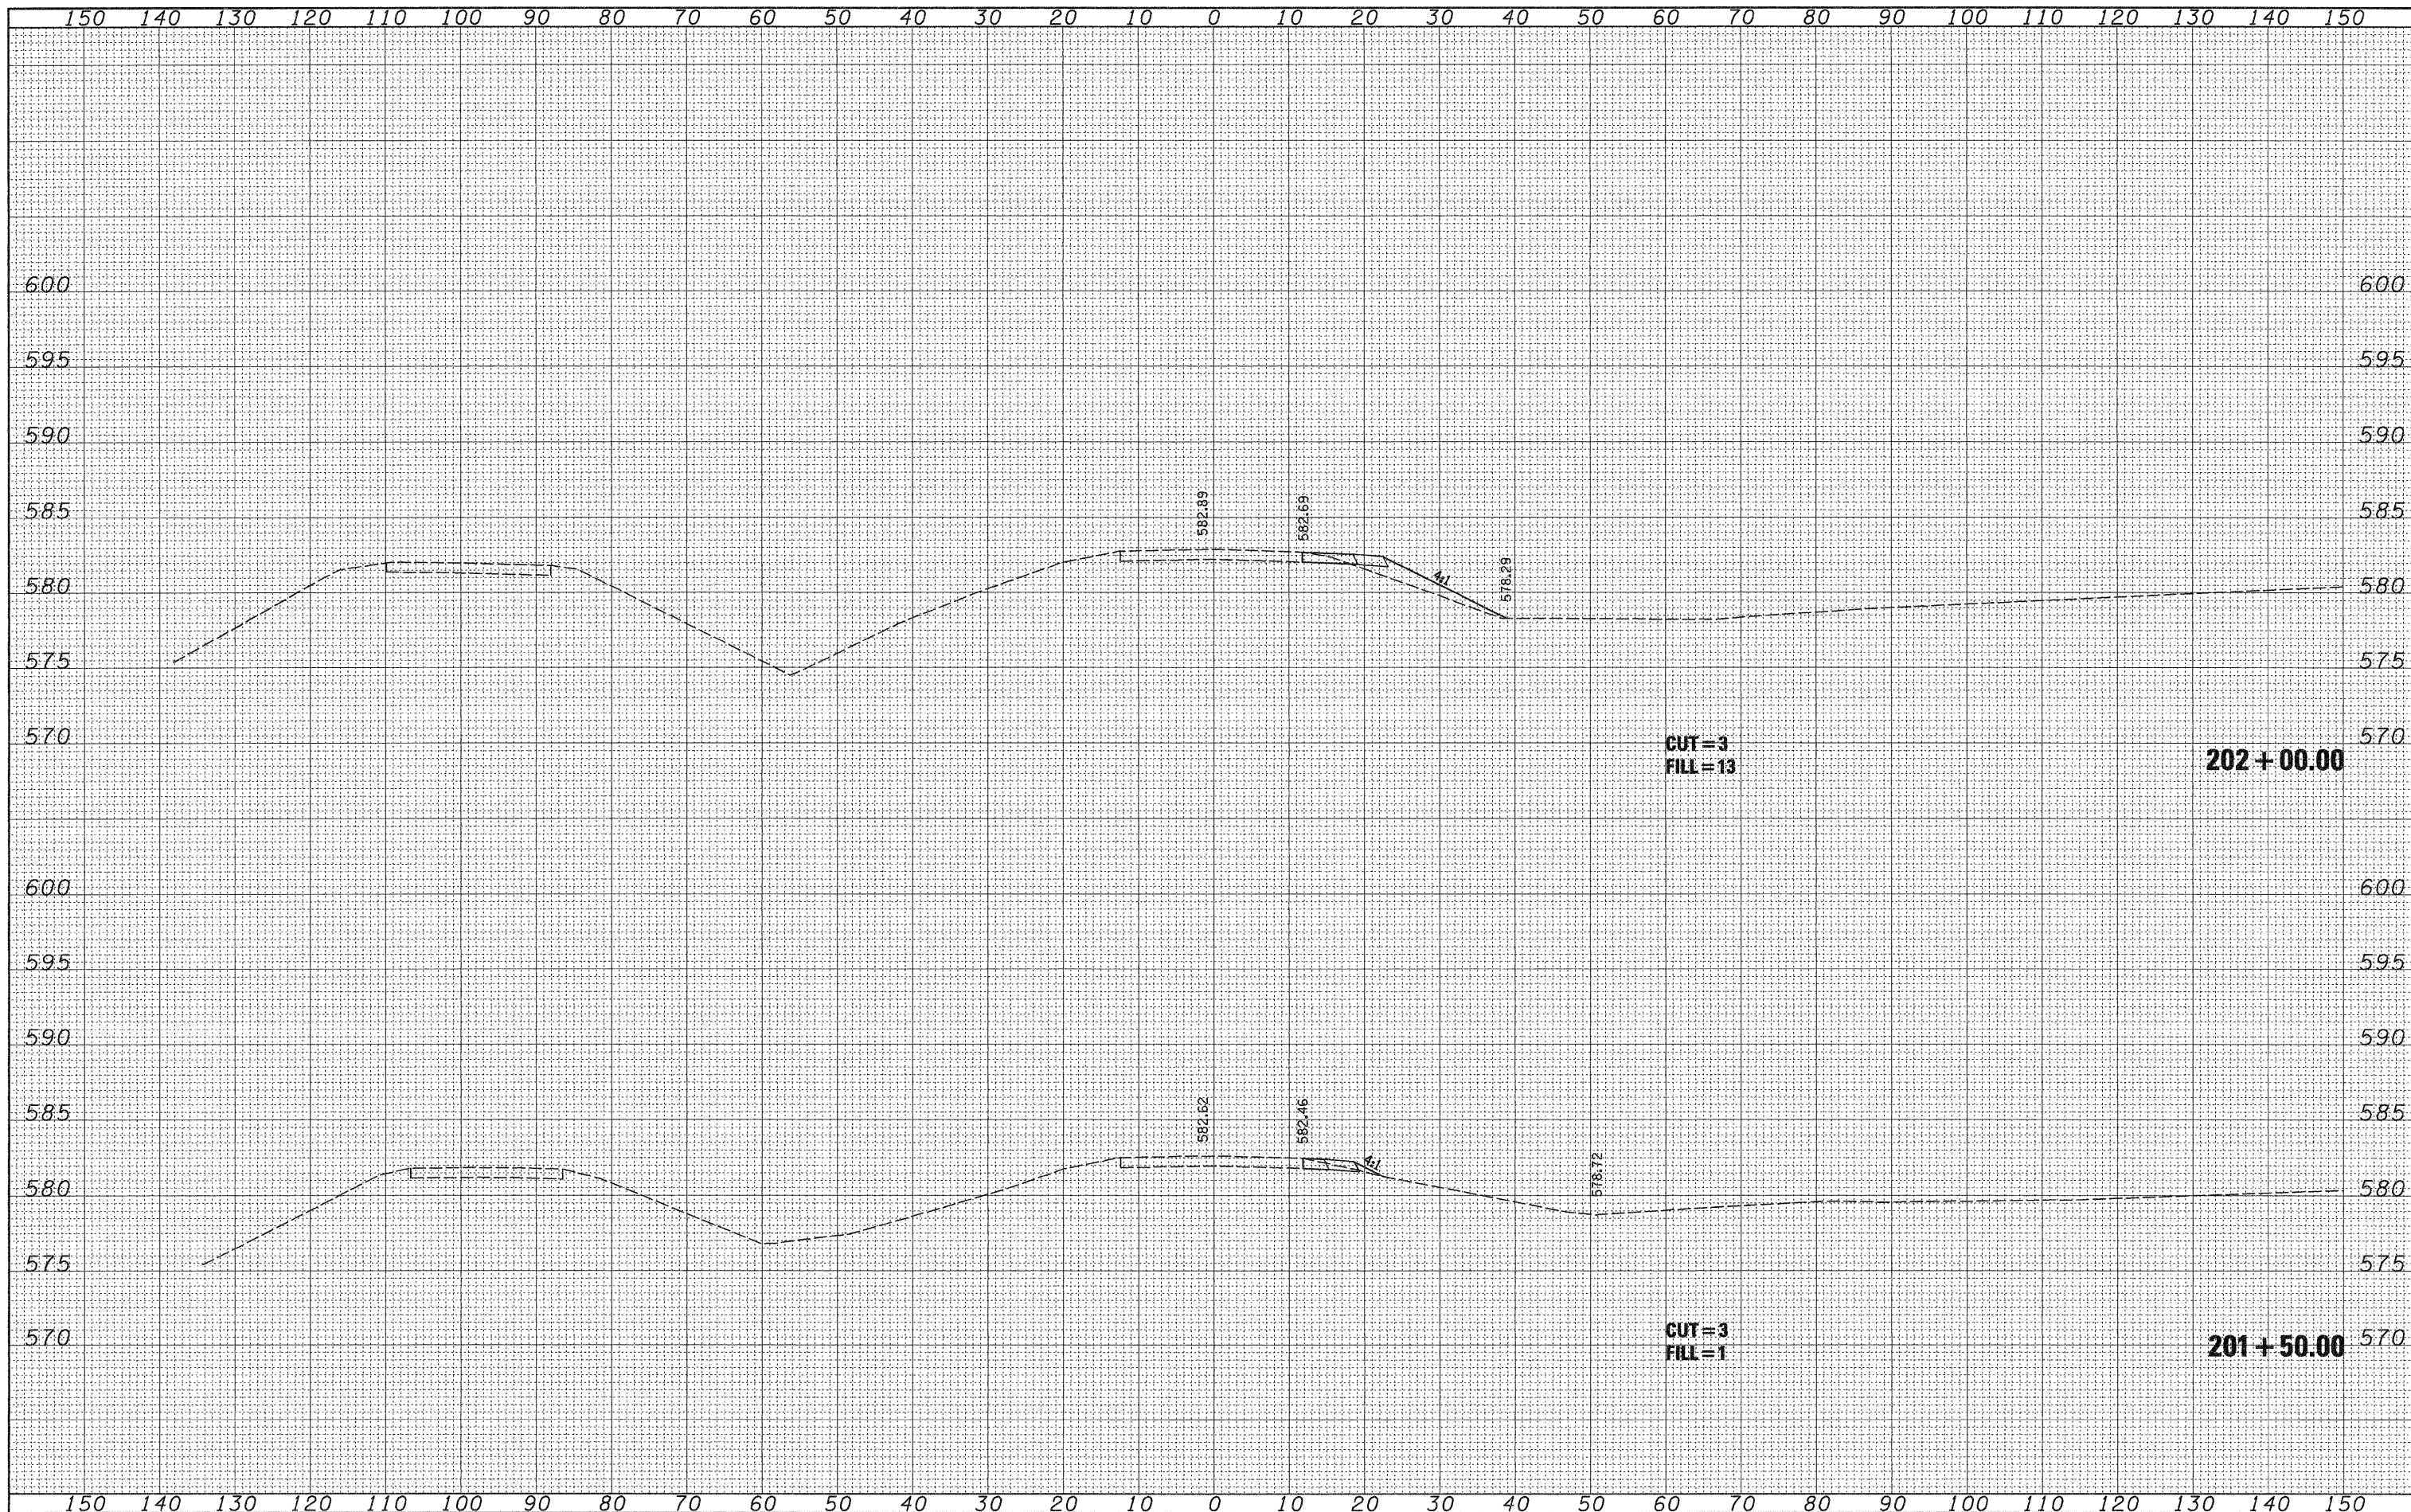

FILE NAME =
#FILEL*

USER NAME = jeremy
DESIGNED - BFK
DRAWN - BFK
CHECKED - BFK
DATE - 6/18/08

REVISED -
REVISED -
REVISED -
REVISED -

**STATE OF ILLINOIS
DEPARTMENT OF TRANSPORTATION**

UNIVERSITY PARK DRIVE
SCALE: H = 1"=10'
V = 1"=5'
SHEET NO. 2 OF 6 SHEETS
STA. 201+50.00 TO STA. 202+00.00

F.A. RTE.	SECTION	COUNTY	TOTAL SHEETS	SHEET NO.
592	65I-TS-1	MADISON	50	46
CONTRACT NO. 76B41				
FED. ROAD DIST. NO. 8 ILLINOIS FED. AID PROJECT				