
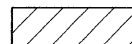
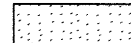
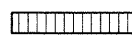


F.A.U. RTE.	SECTION	COUNTY	TOTAL SHEETS	SHEET NO.
1230	03-00159-00-PV	LAKE	262	30
STA. 225+00		TO STA. 231+00		
FED. ROAD DIST. NO. 1		ILLINOIS	FED. AID PROJECT	

CONTRACT: 83828  

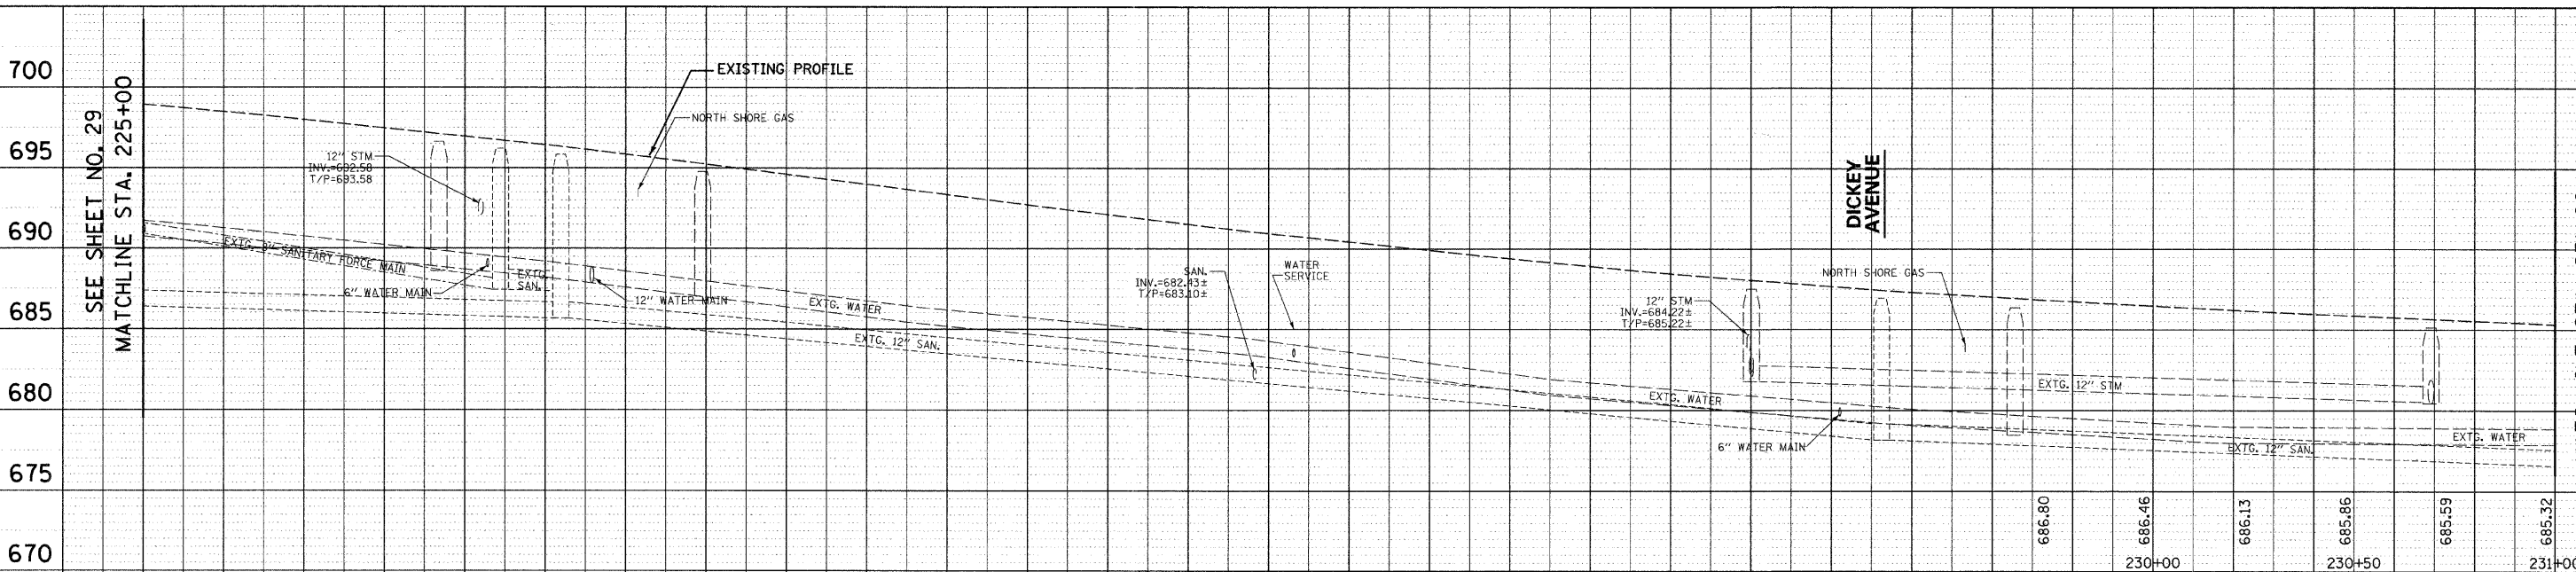
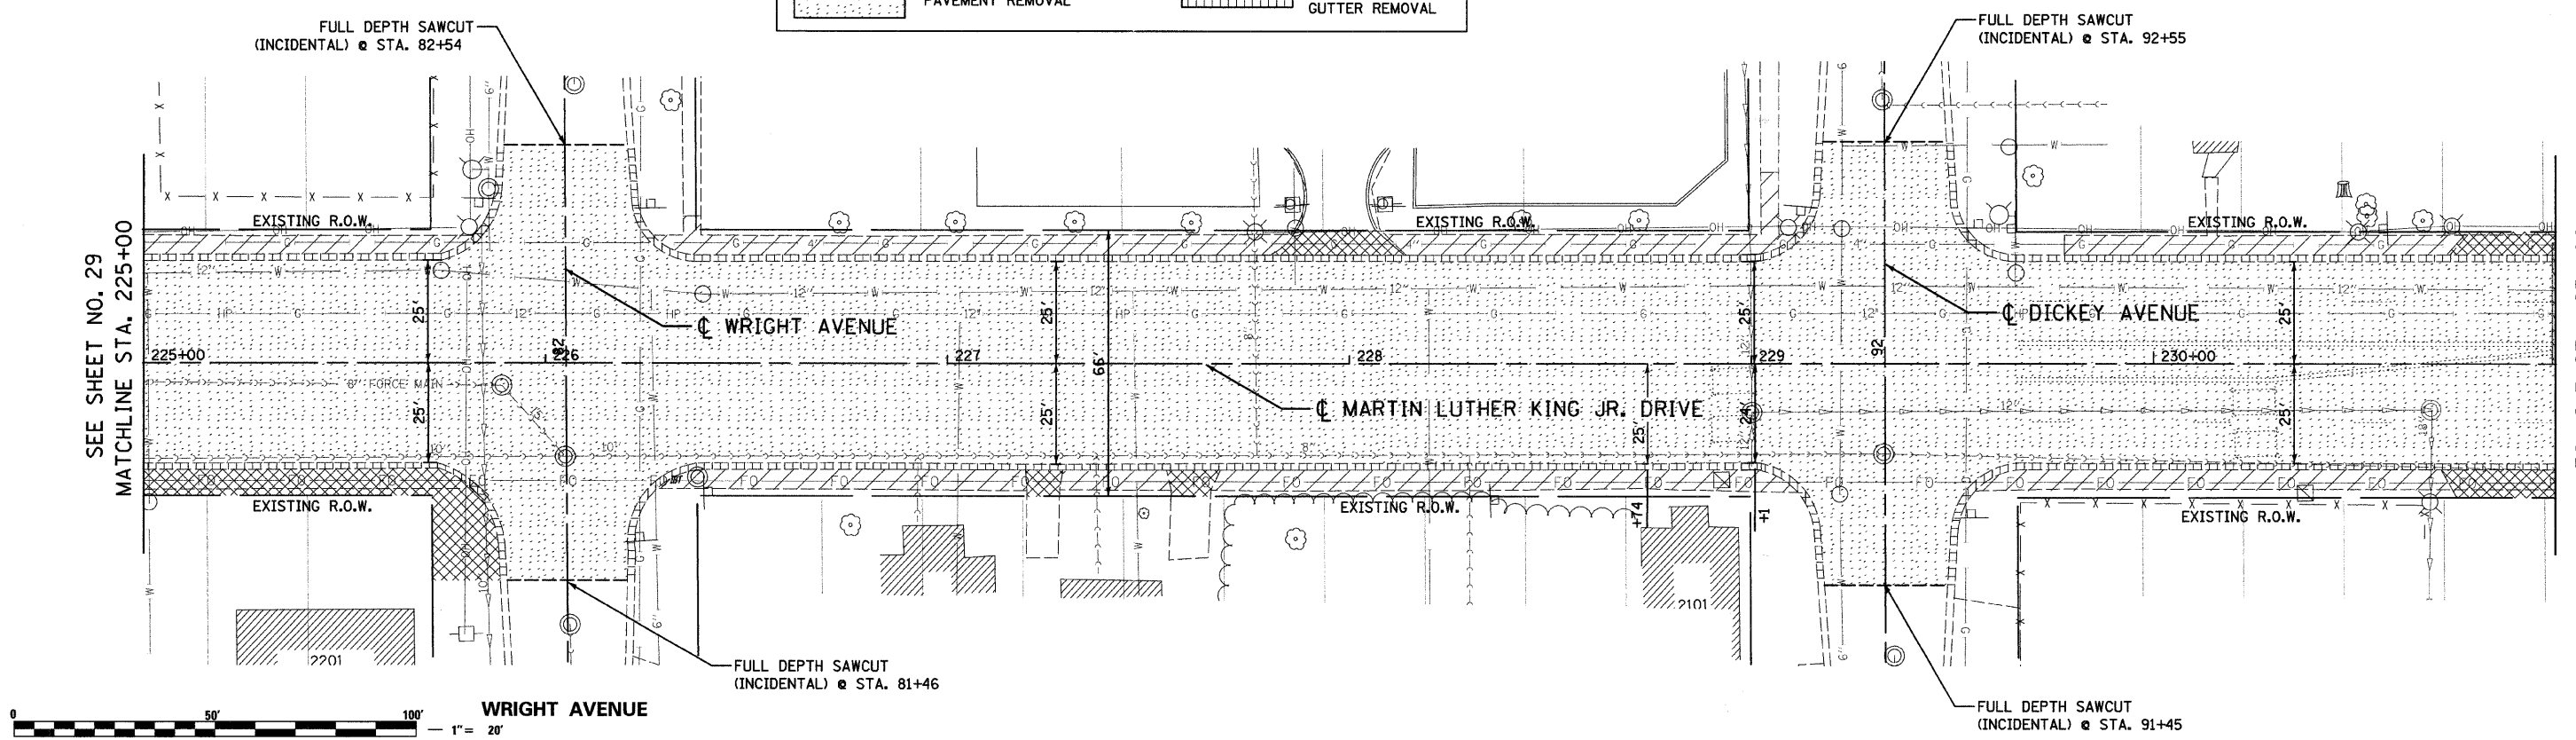

**LEGEND**

 DRIVEWAY PAVEMENT REMOVAL	 SIDEWALK REMOVAL
 PAVEMENT REMOVAL	 COMB. CURB AND GUTTER REMOVAL

PLAN	DATE
SURVEYED	
PLOTTED	
CHECKED	
BY	

PROFILE	DATE
SURVEYED	
PLOTTED	
CHECKED	
BY	

DATE: 6/20/2008  
 TIME: 10:00 AM  
 FILENAME: N:\PROJ\516\Design\Removal\516R1-REM-05.dgn



EXISTING ELEVATION	698.96	698.39	697.75	697.10	696.45	695.70	694.93	694.17	693.37	692.57	691.83	691.09	690.44	689.79	689.17	688.57	688.07	687.58	687.17	
STATIONING	225+00	225+50	226+00	226+50	227+00	227+50	228+00	228+50	229+00	229+50	230+00	230+50	231+00							

REVISIONS	
NAME	DATE

**Clorba Group, Inc.**  
 CONSULTING ENGINEERS  
 5507 North Cumberland Avenue, Suite 402, Chicago, Illinois 60656  
 Tel: 773.775.4009 Fax: 773.775.4014 Email: chicago@clorba.com

CITY OF NORTH CHICAGO  
 MARTIN LUTHER KING JR. DRIVE IMPROVEMENTS  
 EXISTING CONDITIONS, UTILITIES,  
 AND REMOVAL ITEMS  
 STA. 225+00 TO 231+00

SCALE: 1"=20'  
 DATE: APRIL, 2008

DRAWN BY: KMS  
 CHECKED BY: MJL