



PLAN	DATE
NO.	
BY	
DATE	
REVISIONS	
NO.	
DESCRIPTION	

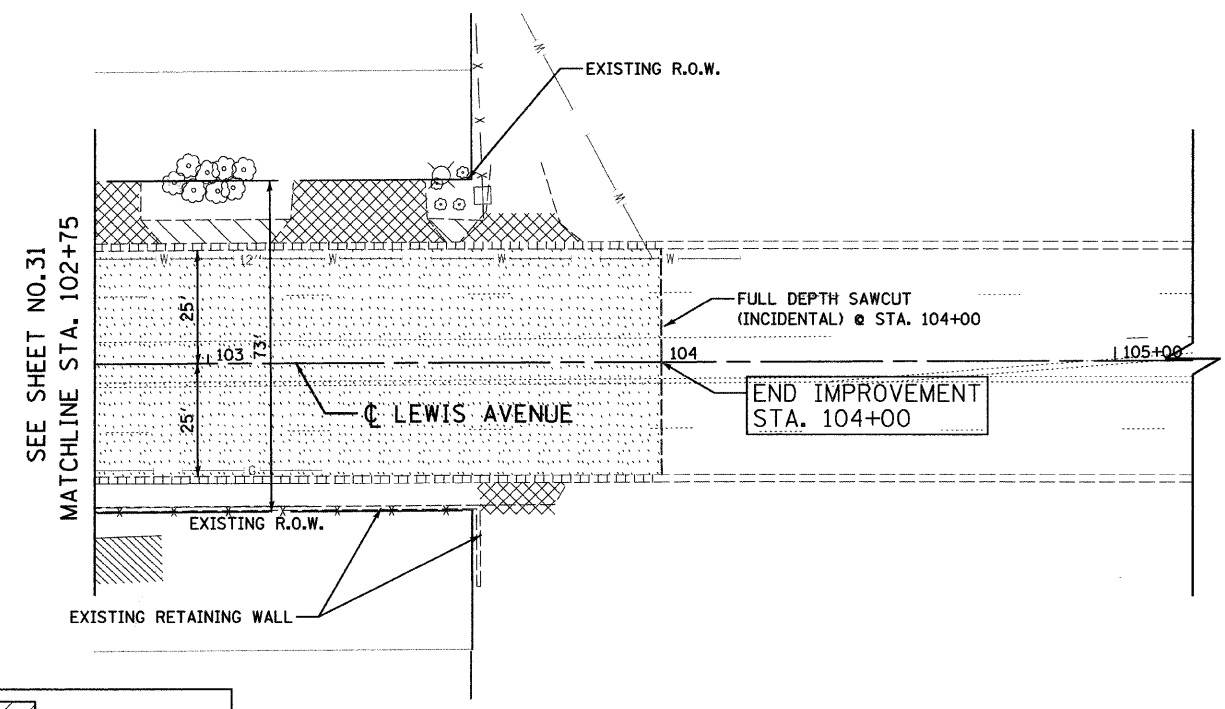


**LEGEND**

	DRIVEWAY PAVEMENT REMOVAL		SIDEWALK REMOVAL
	PAVEMENT REMOVAL		COMB. CURB AND GUTTER REMOVAL

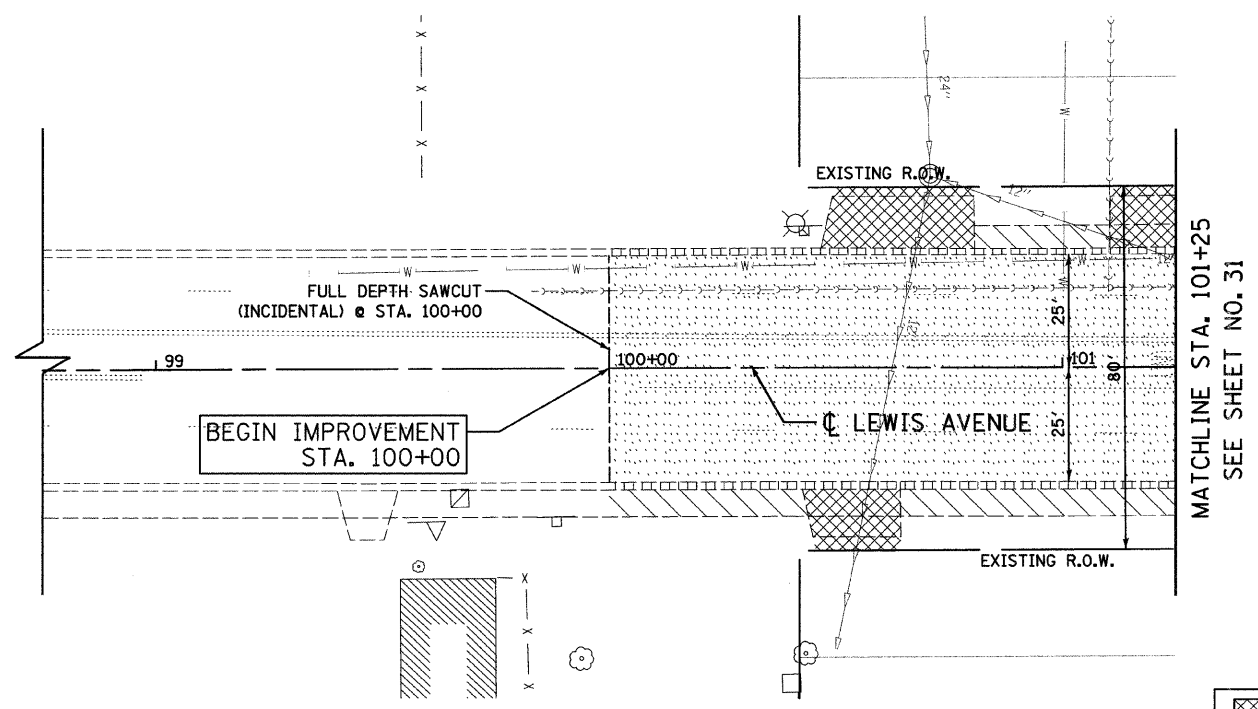

PROFILE	DATE
NO.	
BY	
DATE	
REVISIONS	
NO.	
DESCRIPTION	

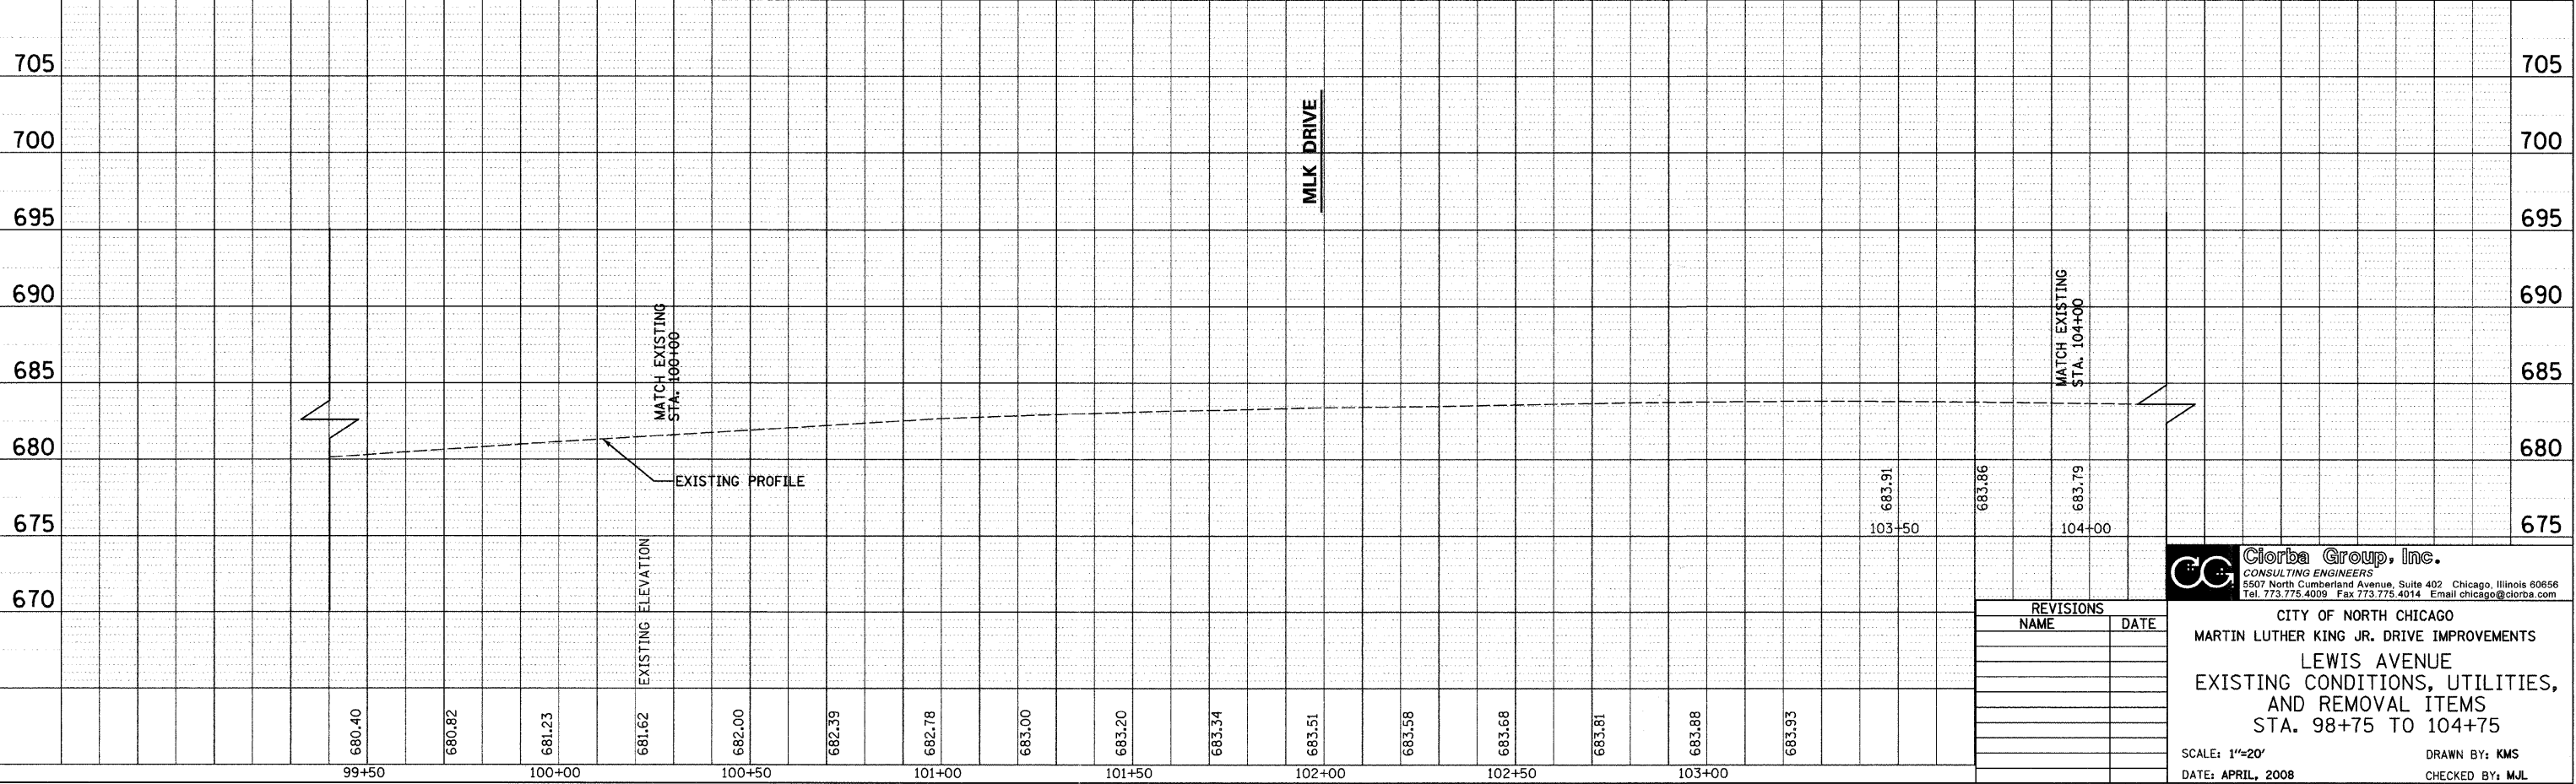

REVISIONS	
NAME	DATE

**Clorba Group, Inc.**  
CONSULTING ENGINEERS  
5507 North Cumberland Avenue, Suite 402 Chicago, Illinois 60656  
Tel. 773.775.4009 Fax 773.775.4014 Email chicago@clorba.com

CITY OF NORTH CHICAGO  
MARTIN LUTHER KING JR. DRIVE IMPROVEMENTS  
LEWIS AVENUE  
EXISTING CONDITIONS, UTILITIES,  
AND REMOVAL ITEMS  
STA. 98+75 TO 104+75

SCALE: 1"=20'  
DATE: APRIL, 2008  
DRAWN BY: KMS  
CHECKED BY: MJL

DATE: 6/30/2008  
TIME: 12:29 PM  
FILENAME: N:\PROJECTS\161\Design\Removal\161.REM-13.dgn