
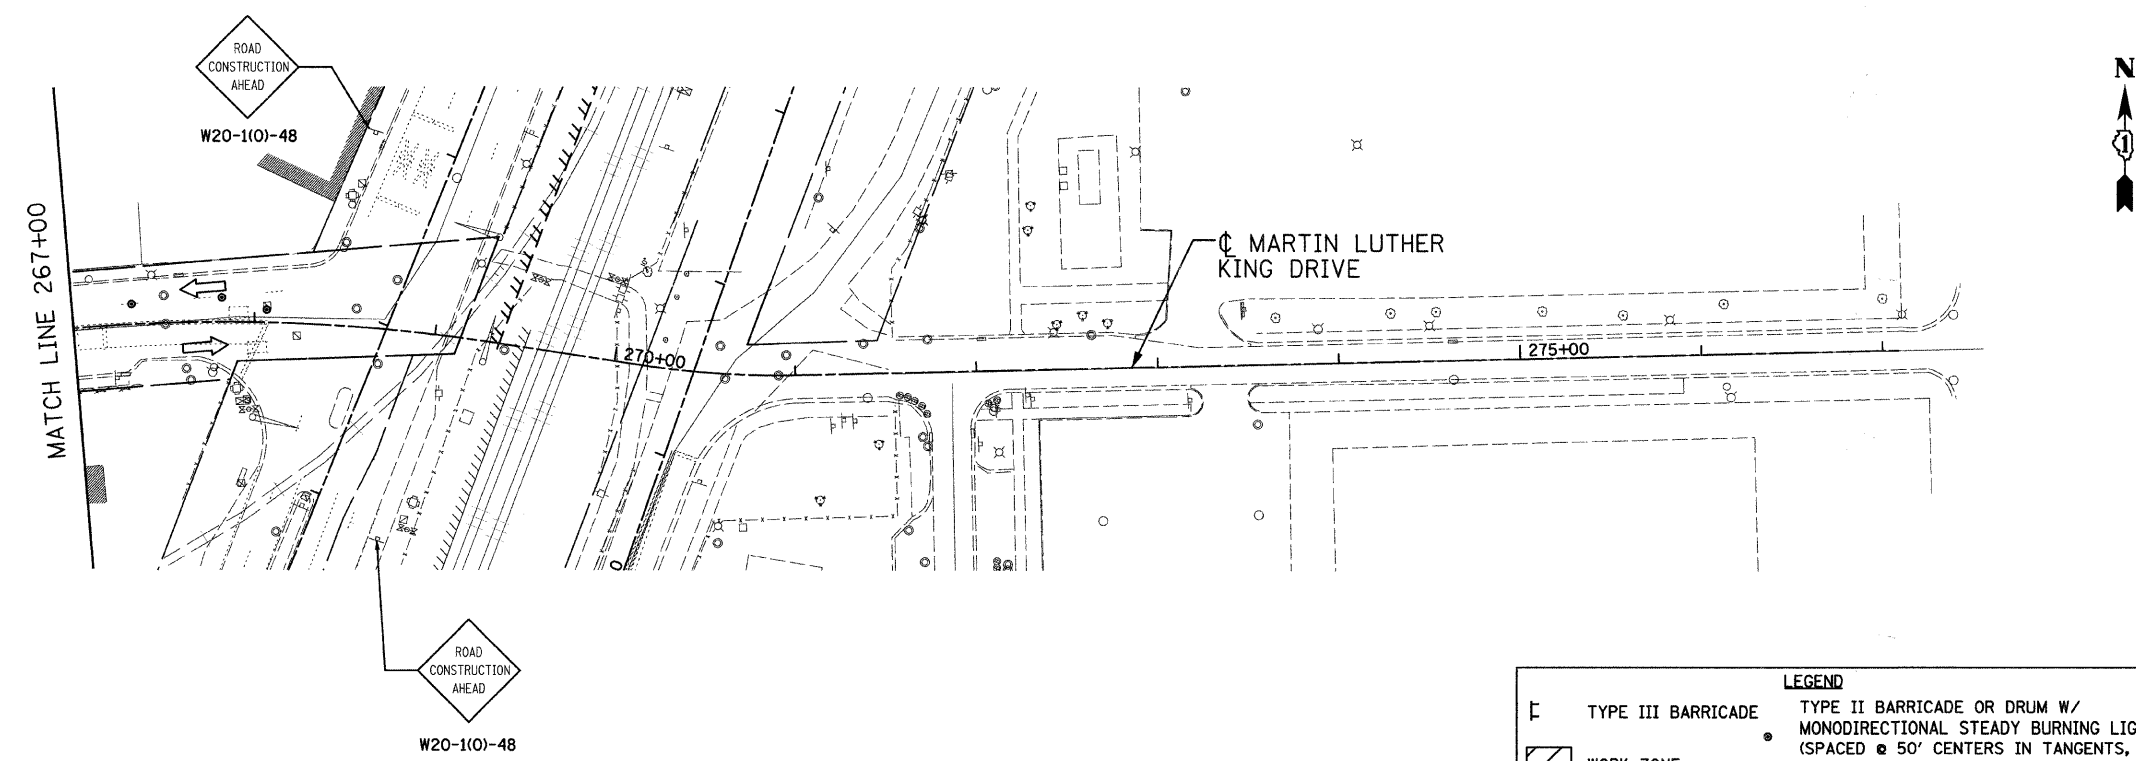


F.A.U. NO.	SECTION	COUNTY	TOTAL SHEETS	SHEET NO.
1230	03-00159-00-PV	LAKE	262	63
STA. 252+00		TO STA. 277+00		
FED. ROAD DIST. NO. 1 ILLINOIS FED. AID PROJECT				

CONTRACT: 83828

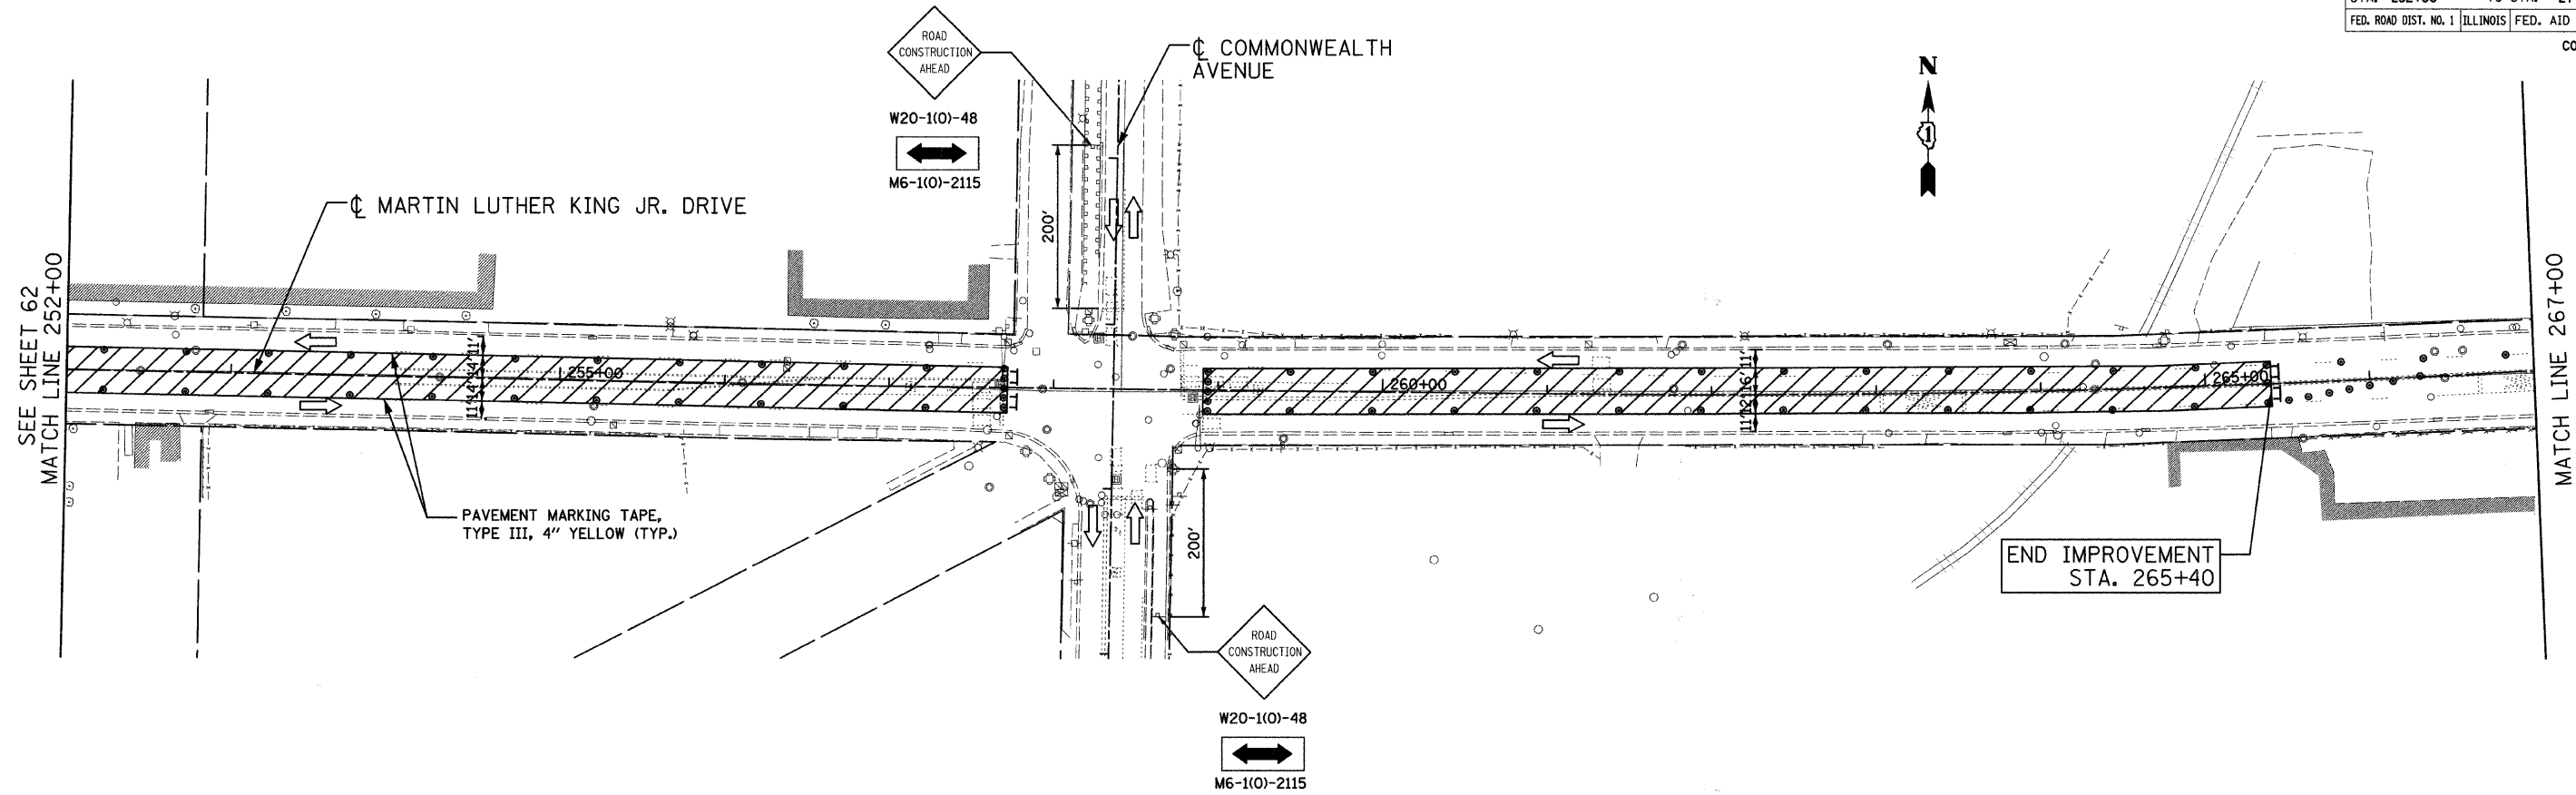

LEGEND	
[Symbol]	TYPE III BARRICADE
[Symbol]	WORK ZONE
[Symbol]	ARROW BOARD
[Symbol]	TYPE II BARRICADE OR DRUM W/ MONODIRECTIONAL STEADY BURNING LIGHT (SPACED @ 50' CENTERS IN TANGENTS, 25' CENTERS IN TAPERS)
[Symbol]	SIGN ON PERMANENT OR TEMPORARY SUPPORT

REVISIONS	
NAME	DATE

Ciorba Group, Inc.
CONSULTING ENGINEERS
3507 North Cumberland Avenue, Suite 402 Chicago, Illinois 60656
Tel. 773.775.4009 Fax 773.775.4014 Email chicago@ciorba.com

CITY OF NORTH CHICAGO
MARTIN LUTHER KING JR. DRIVE IMPROVEMENTS
TRAFFIC CONTROL AND PROTECTION
STAGE 1

SCALE: 1"=50'
DATE: APRIL, 2008
DRAWN BY: BWS
CHECKED BY: MJL

DATE: 6/30/2008
TIME: 10:51:04 AM
FILENAME: N:\PROJ\05161\Design\DOT\Sheets\04-5161-MCT-1-03.dgn