
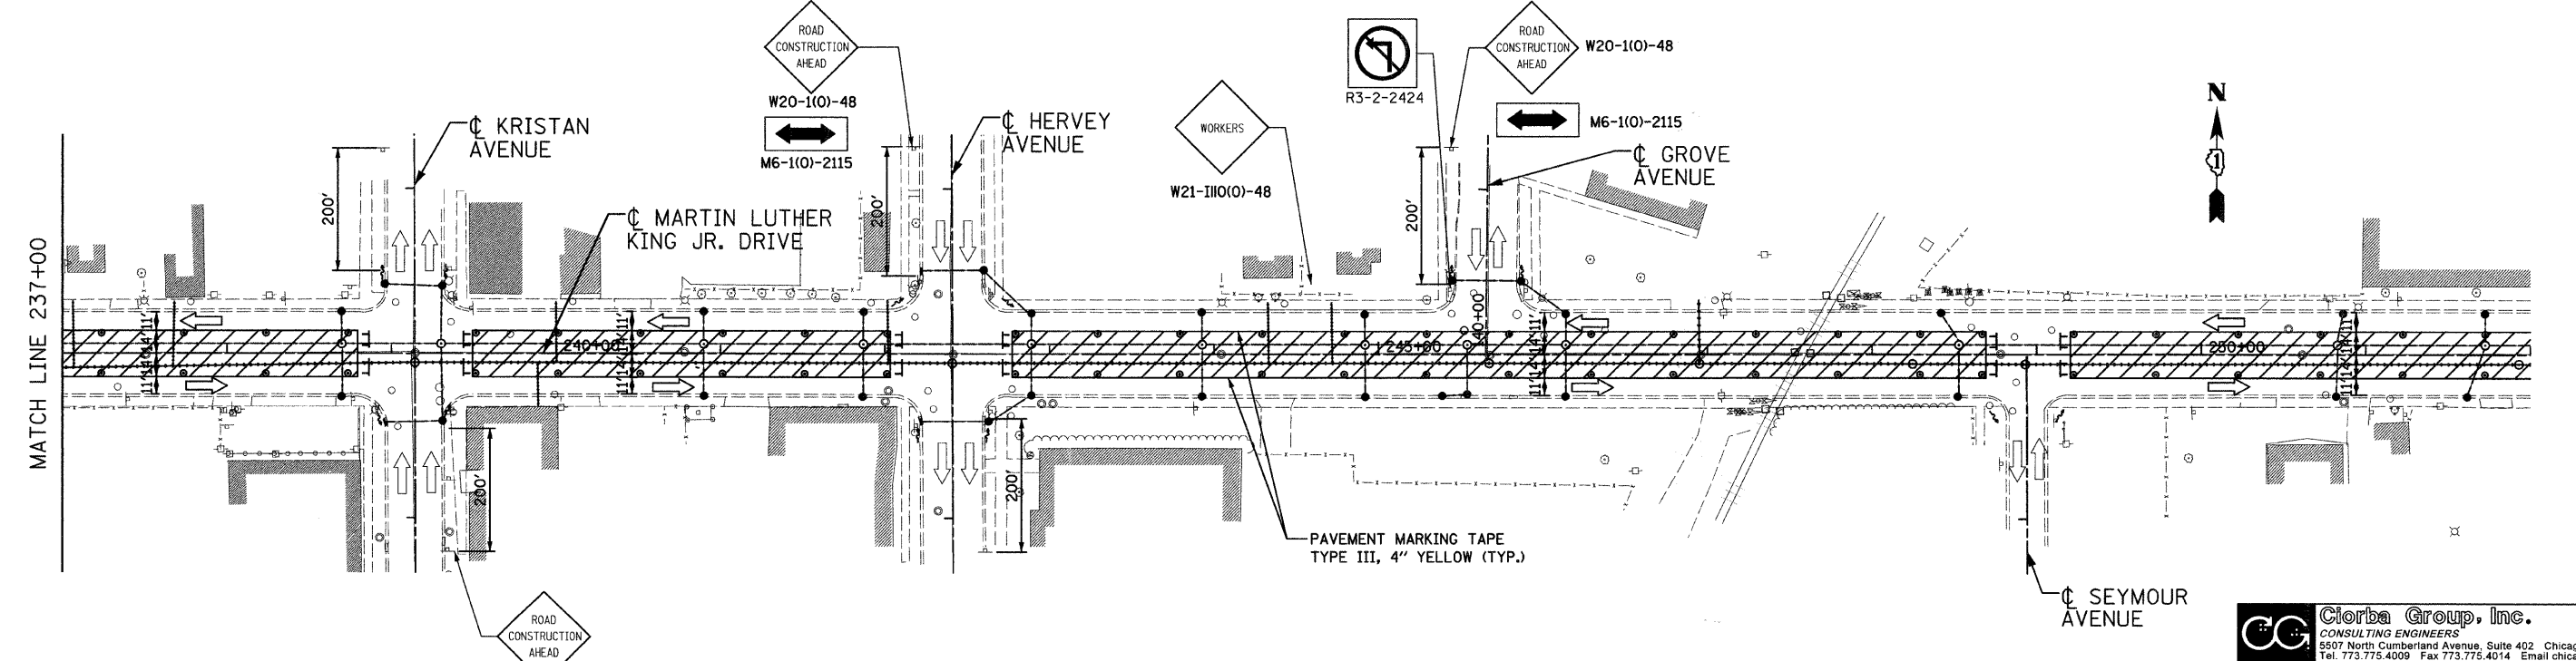


F.A.U. RTE.	SECTION	COUNTY	TOTAL SHEETS	SHEET NO.
1230	03-00159-00-PV	LAKE	262	65
STA. 222+00		TO STA. 252+00		
FED. ROAD DIST. NO. 1		ILLINOIS	FED. AID PROJECT	
CONTRACT: 83828				

UTILIZE THE TRAFFIC CONTROL PLAN FOR LEWIS AVENUE ONLY WHEN WORK IS BEING PERFORMED AT THE INTERSECTION OF MARTIN LUTHER KING JR. DRIVE AND LEWIS AVENUE.

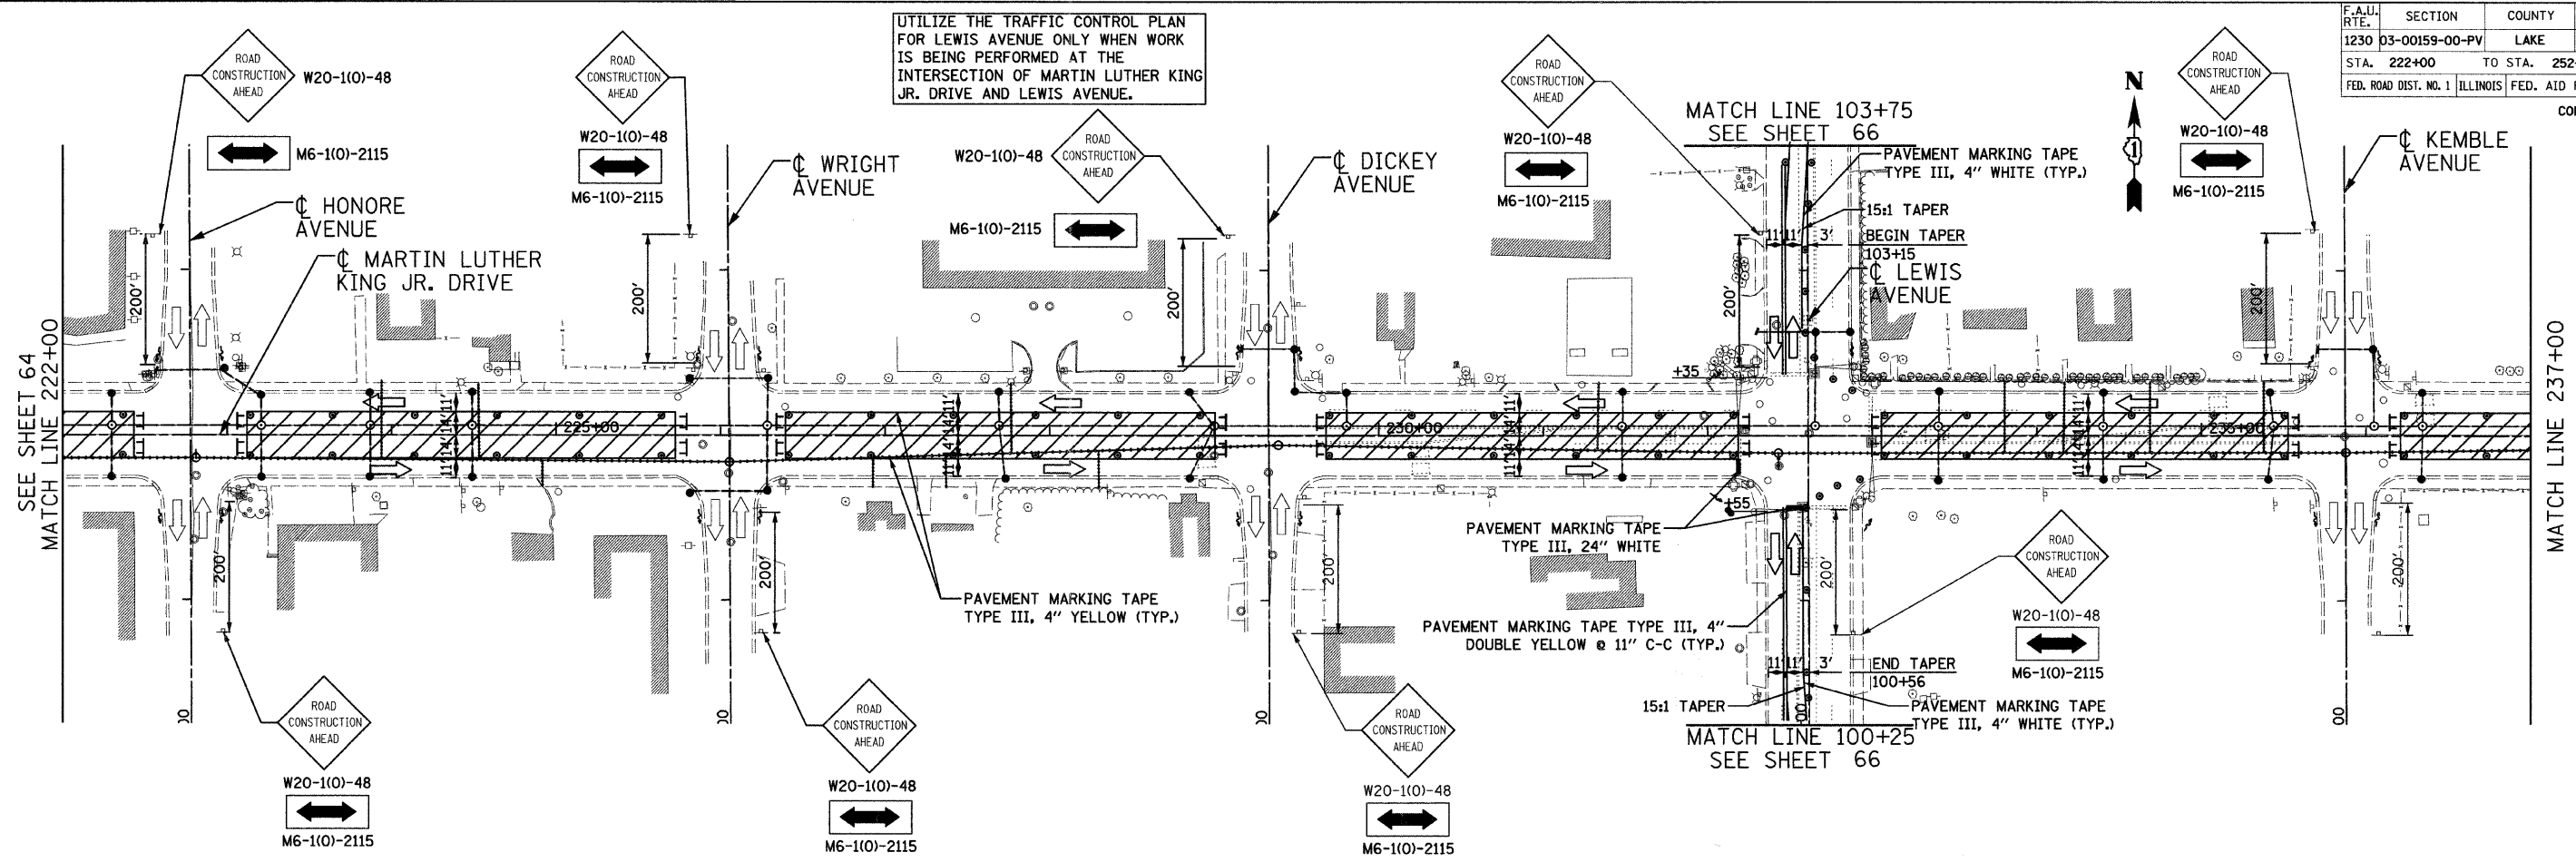

LEGEND

	TYPE III BARRICADE		TYPE II BARRICADE OR DRUM W/ MONODIRECTIONAL STEADY BURNING LIGHT (SPACED @ 50' CENTERS IN TANGENTS, 25' CENTERS IN TAPERS)
	WORK ZONE		SIGN ON PERMANENT OR TEMPORARY SUPPORT

REVISIONS	
NAME	DATE

Clorba Group, Inc.
CONSULTING ENGINEERS
5507 North Cumberland Avenue, Suite 402 Chicago, Illinois 60656
Tel. 773.775.4009 Fax 773.775.4014 Email: chicago@clorba.com

CITY OF NORTH CHICAGO
MARTIN LUTHER KING JR. DRIVE IMPROVEMENTS
TRAFFIC CONTROL AND PROTECTION
STAGE 1A

SCALE: 1"=50'
DATE: APRIL, 2008
DRAWN BY: BWS
CHECKED BY: MJL

DATE: 6/30/2008
TIME: 3:44:57 PM
FILENAME: N:\PROJ\5161\Design\MOT\Sheets\06-5161-MOT-la-02.dgn