
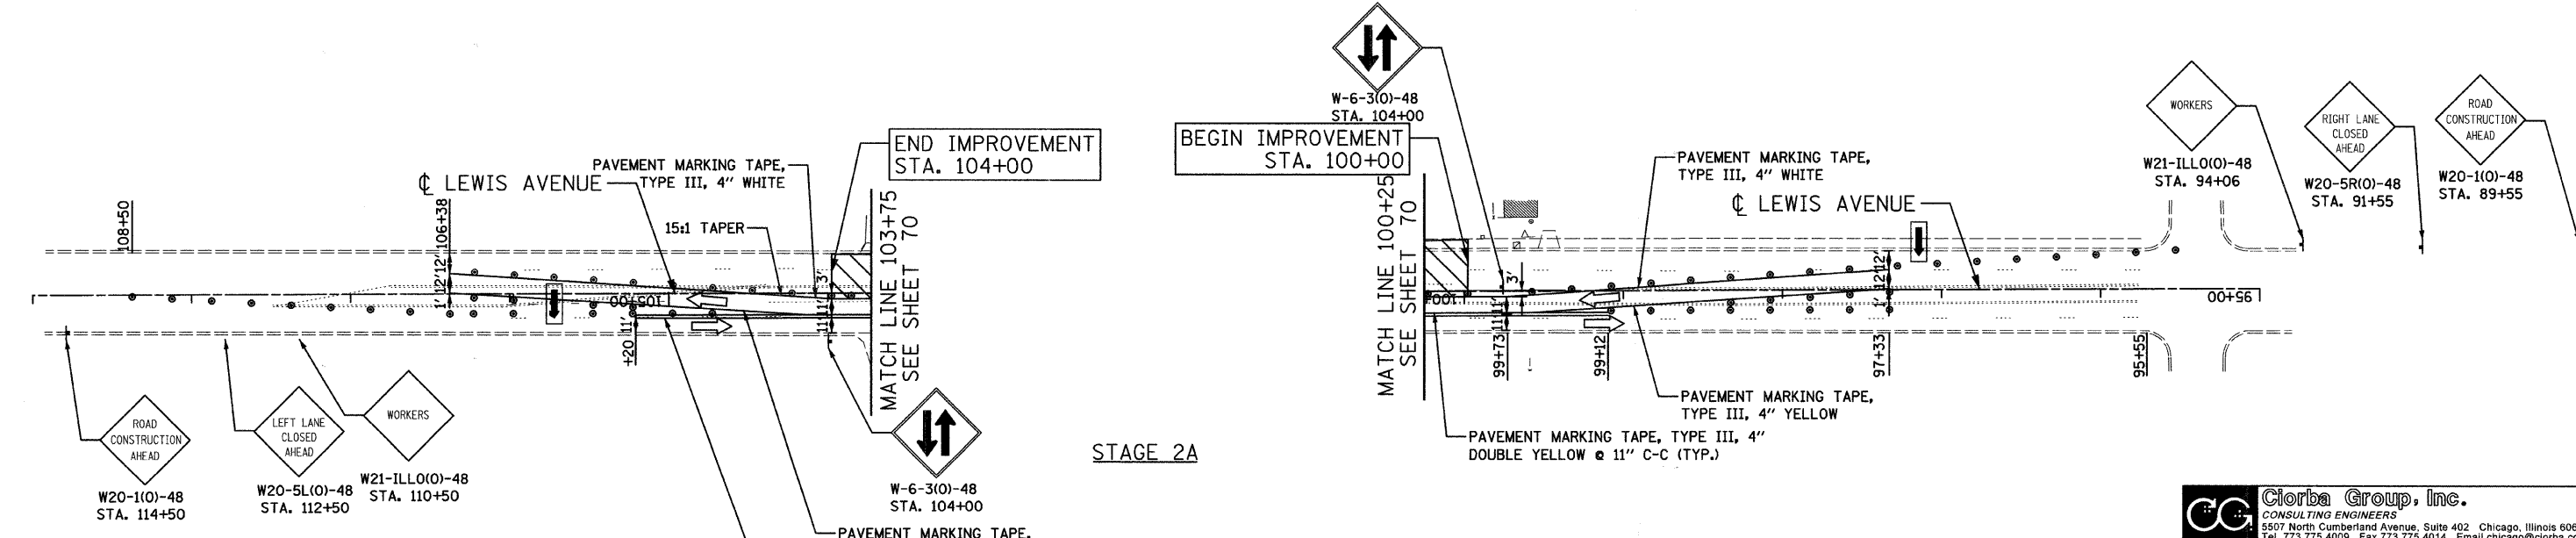
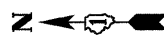


F.A.U. NO.	SECTION	COUNTY	TOTAL SHEETS	SHEET NO.
1230	03-00159-00-PV	LAKE	262	71
STA. 222+00	TO STA. 252+00			
FED. ROAD DIST. NO. 1		ILLINOIS	FED. AID PROJECT	

CONTRACT: 83828

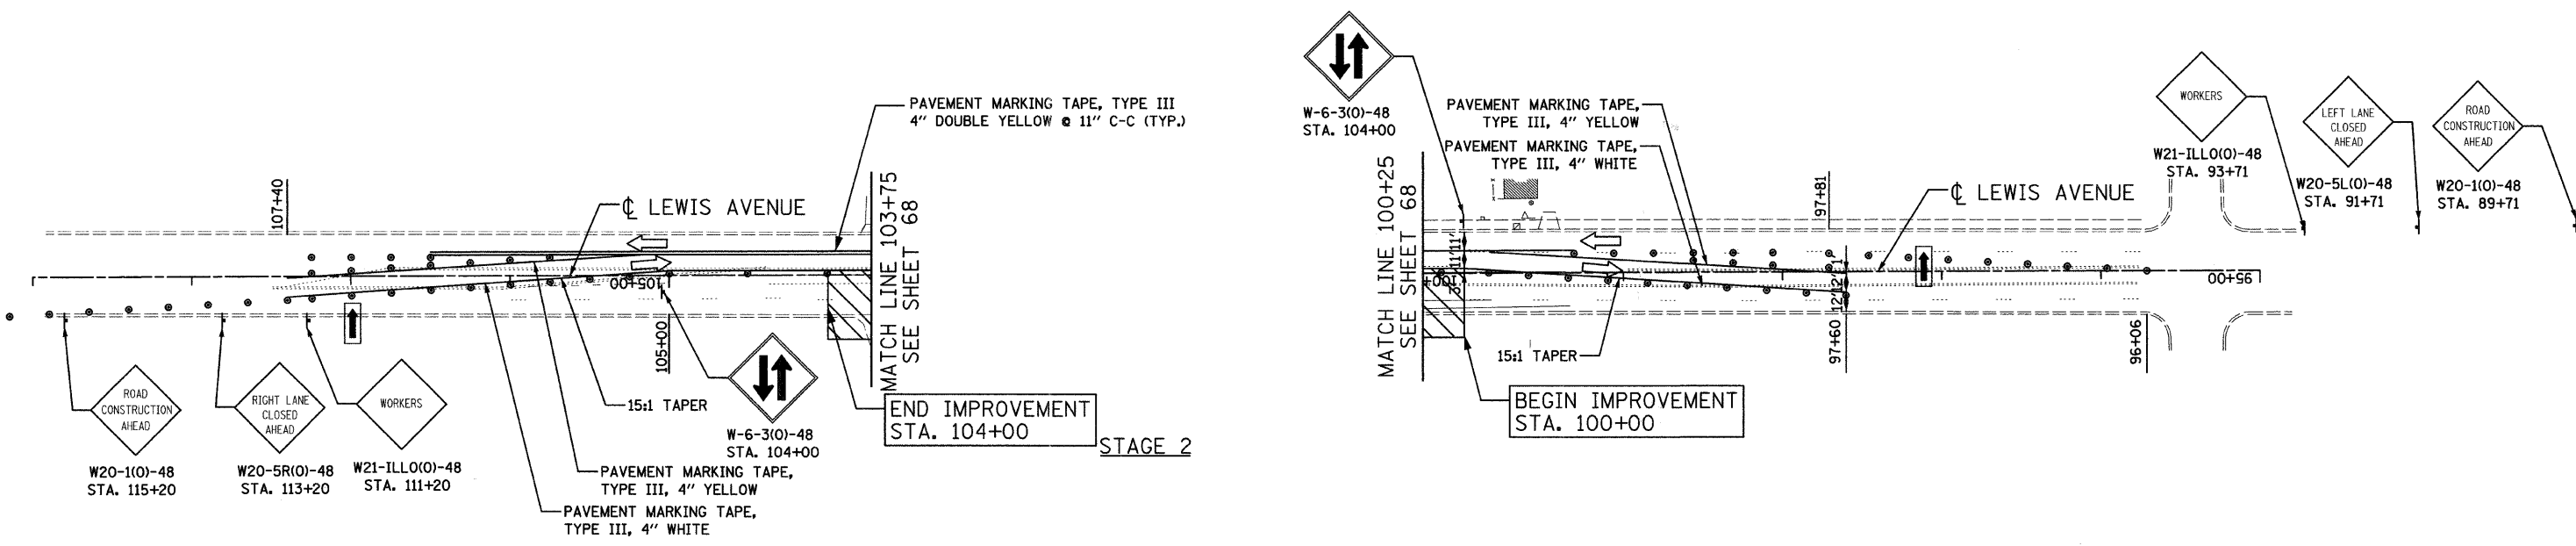

DATE: 6/30/2008
 FILENAME: N:\PROJ\05161\Design\MOT\Sheets\12-5161-MOT-LEW\S2.dgn

REVISIONS	
NAME	DATE

LEGEND	
	TYPE III BARRICADE
	WORK ZONE
	ARROW BOARD
	TYPE II BARRICADE OR DRUM W/ MONODIRECTIONAL STEADY BURNING LIGHT (SPACED @ 50' CENTERS IN TANGENTS, 25' CENTERS IN TAPERS)
	SIGN ON PERMANENT OR TEMPORARY SUPPORT

Clorba Group, Inc.
 CONSULTING ENGINEERS
 5507 North Cumberland Avenue, Suite 402 Chicago, Illinois 60656
 Tel. 773.775.4009 Fax 773.775.4014 Email chicago@clorba.com

CITY OF NORTH CHICAGO
 MARTIN LUTHER KING JR. DRIVE IMPROVEMENTS
 TRAFFIC CONTROL AND PROTECTION
 LEWIS AVENUE
 STAGE 2 & 2A

SCALE: 1"=50'
 DATE: APRIL, 2008
 DRAWN BY: BWS
 CHECKED BY: MJL