
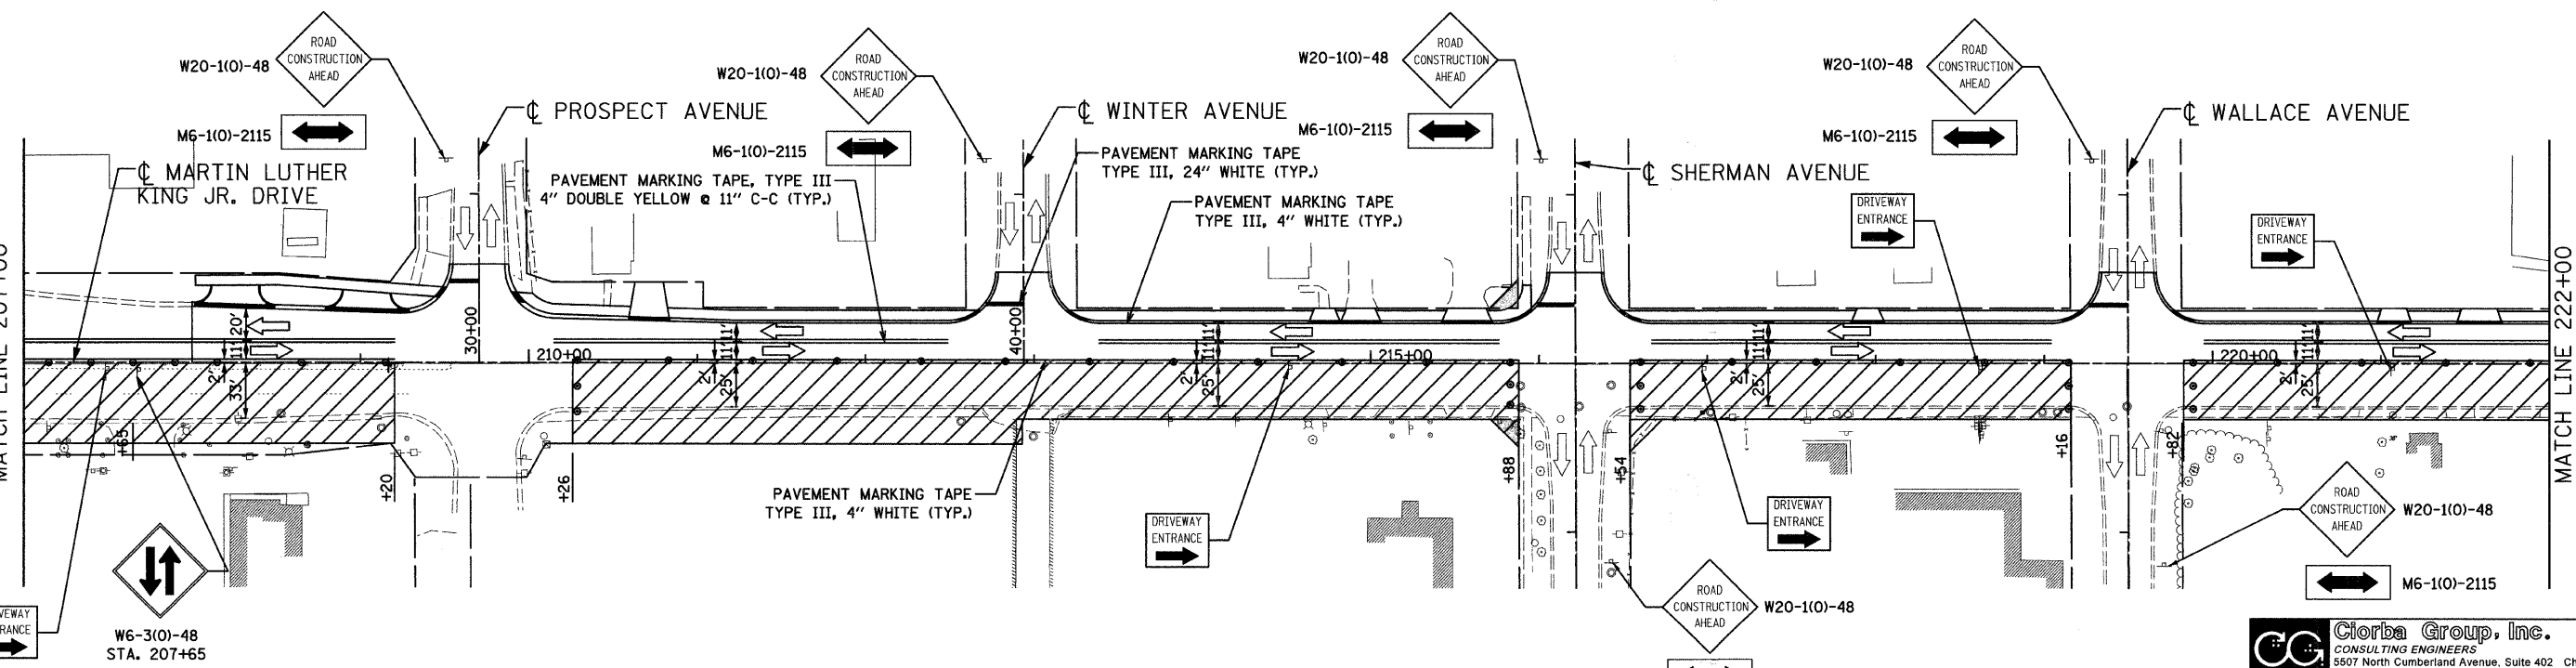


F.A.U. RTE.	SECTION	COUNTY	TOTAL SHEETS	SHEET NO.
1230	03-00159-00-PV	LAKE	262	72
STA. 192+00		TO STA. 222+00		
FED. ROAD DIST. NO. 1 ILLINOIS FED. AID PROJECT				
CONTRACT: 83828				

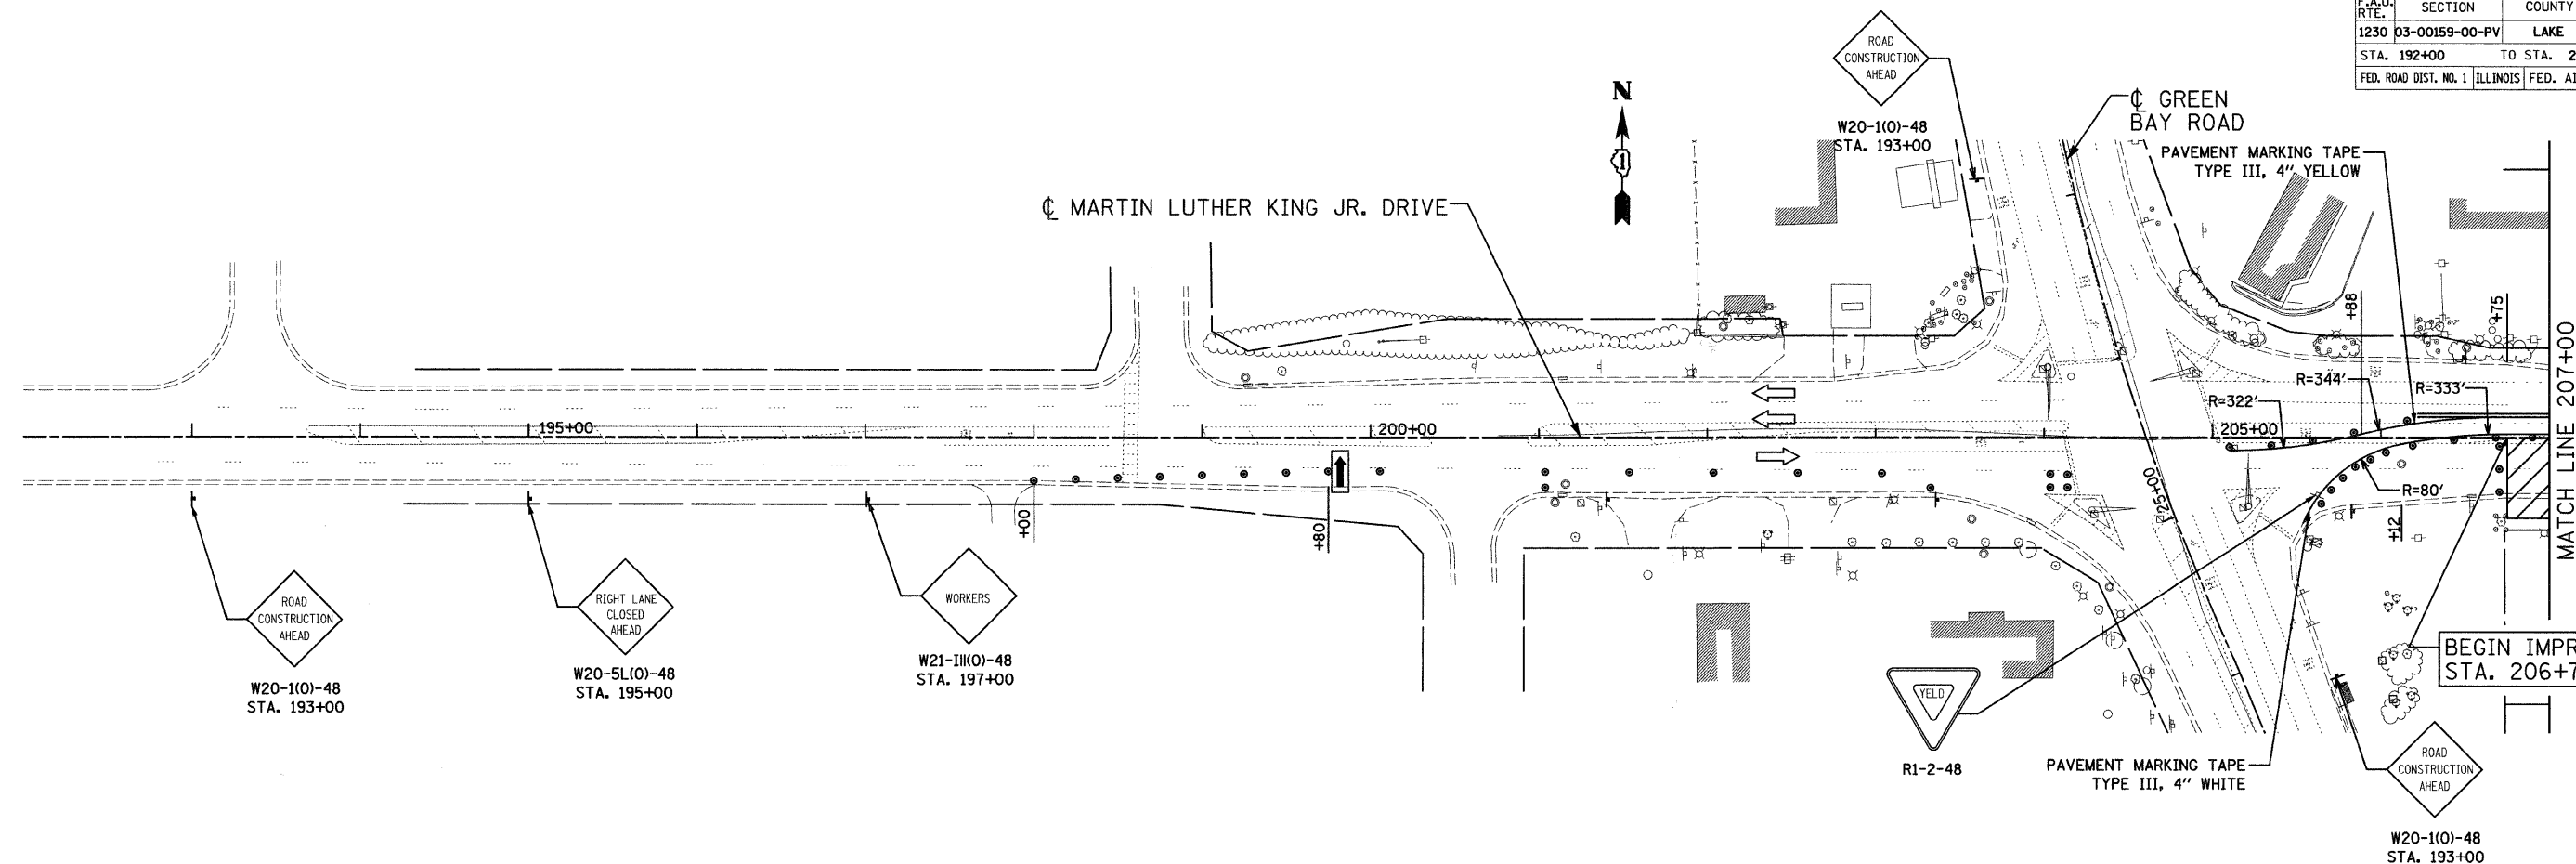

DATE: 6/30/2008
 FILENAME: N:\PROJ\05161\Design\DOT\Sheets\13.5161-MCOT-III-10.dgn

LEGEND	
	TYPE III BARRICADE
	WORK ZONE
	ARROW BOARD
	TYPE II BARRICADE OR DRUM W/ MONODIRECTIONAL STEADY BURNING LIGHT (SPACED @ 50' CENTERS IN TANGENTS, 25' CENTERS IN TAPERS)
	SIGN ON PERMANENT OR TEMPORARY SUPPORT

REVISIONS	
NAME	DATE

Ciorba Group, Inc.
 CONSULTING ENGINEERS
 5507 North Cumberland Avenue, Suite 402 Chicago, Illinois 60656
 Tel. 773.775.4009 Fax 773.775.4014 Email chicago@ciorba.com

CITY OF NORTH CHICAGO
 MARTIN LUTHER KING JR. DRIVE IMPROVEMENTS
 TRAFFIC CONTROL AND PROTECTION
 STAGE 3

SCALE: 1"=50'
 DATE: APRIL, 2008

DRAWN BY: BWS
 CHECKED BY: MJL