




SIGN LEGEND

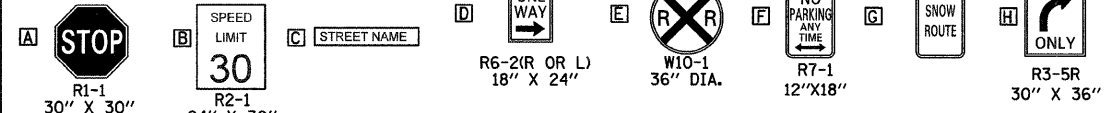

| | | | | |
|---|----------------|----------------|--------------|-----------|
| F.A.U. RTE. | SECTION | COUNTY | TOTAL SHEETS | SHEET NO. |
| 1230 | 03-00159-00-PV | LAKE | 262 | 143 |
| STA. 230+00 | | TO STA. 260+00 | | |
| FED. ROAD DIST. NO. 1 ILLINOIS FED. AID PROJECT | | | | |
| CONTRACT: 83828 | | | | |

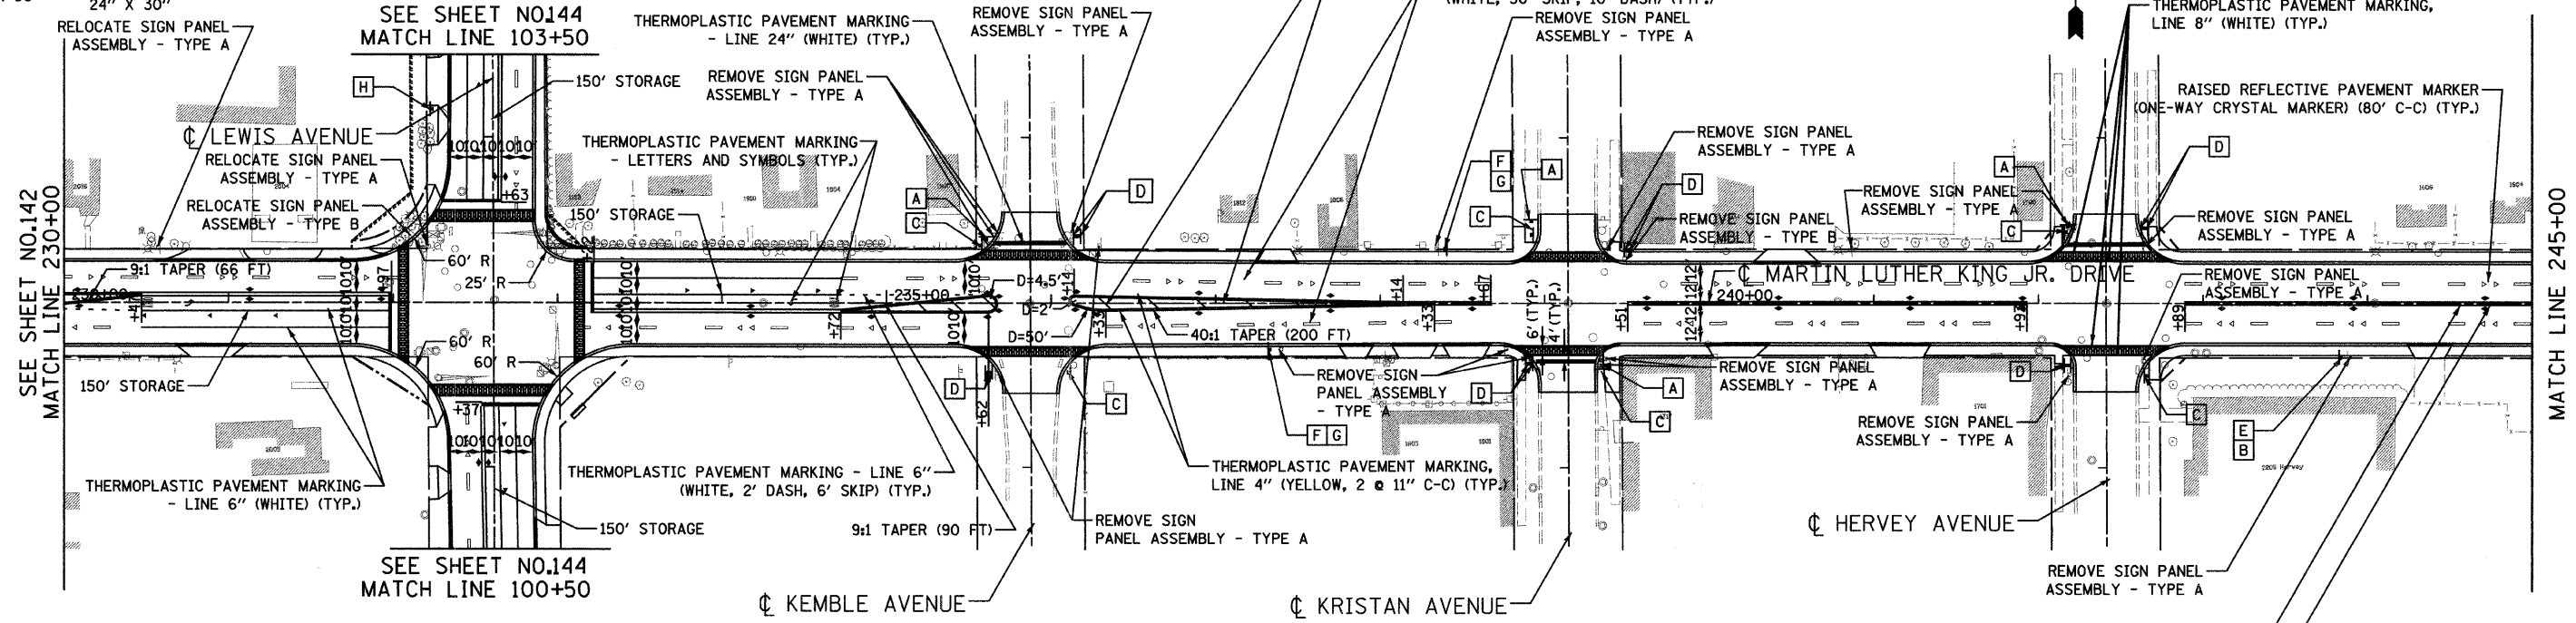

NOTES:
STREET NAMES PANELS INCLUDE CROSS STREETS.
(E.G. PROSPECT AVE AND MLK DR.)

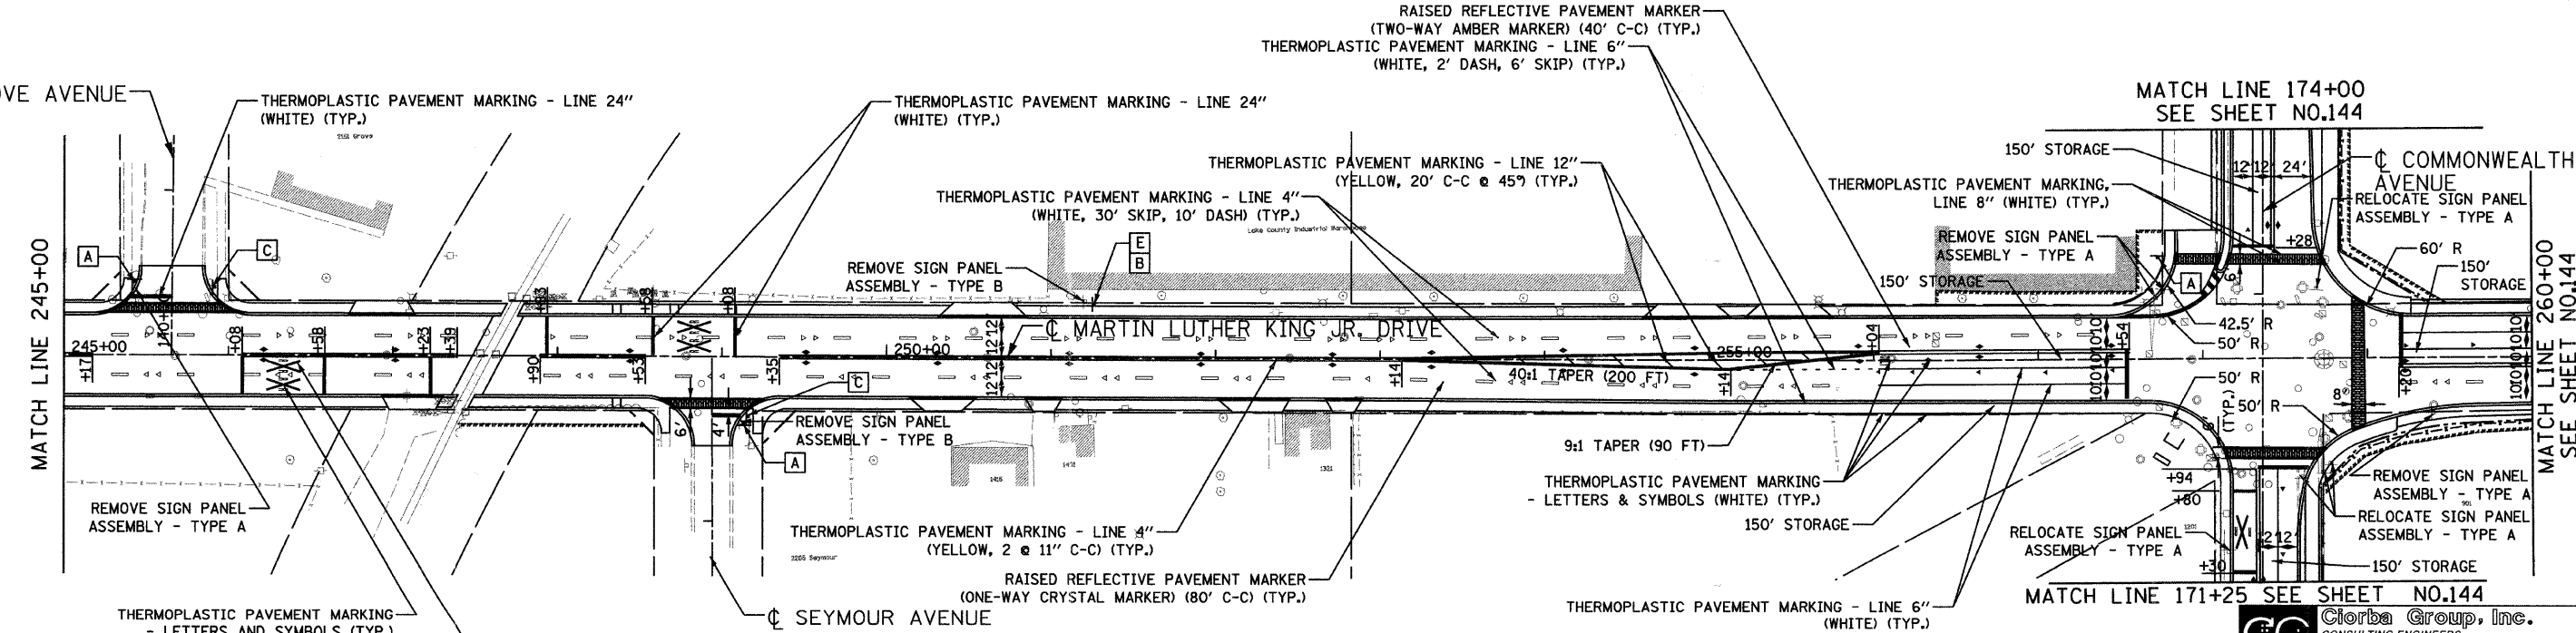

NOTES:
STREET NAMES PANELS INCLUDE CROSS STREETS.
(E.G. PROSPECT AVE AND MLK DR.)

| REVISIONS | |
|-----------|------|
| NAME | DATE |
| | |
| | |
| | |
| | |
| | |
| | |
| | |

Clorba Group, Inc.
CONSULTING ENGINEERS
5507 North Cumberland Avenue, Suite 402 Chicago, Illinois 60656
Tel. 773.776.4009 Fax 773.776.4014 Email: chicago@clorba.com

CITY OF NORTH CHICAGO
MARTIN LUTHER KING JR. DRIVE IMPROVEMENTS
PERMANENT PAVEMENT MARKING AND SIGNING
STA. 230+00 TO STA. 260+00

SCALE: 1"=50'
DATE: APRIL, 2008
DRAWN BY: KMS
CHECKED BY: MJL

DATE: 7/1/2008
TIME: 8:15:15 AM
FILENAME: N:\PROJECTS\161\Design\Strapping\161-58502.dgn