



TEMPORARY TRAFFIC  
SIGNAL HEAD LOCATIONS  
M.O.T. STAGE IA  
(CONSTRUCT STORM SEWER ALONG CENTERLINE)

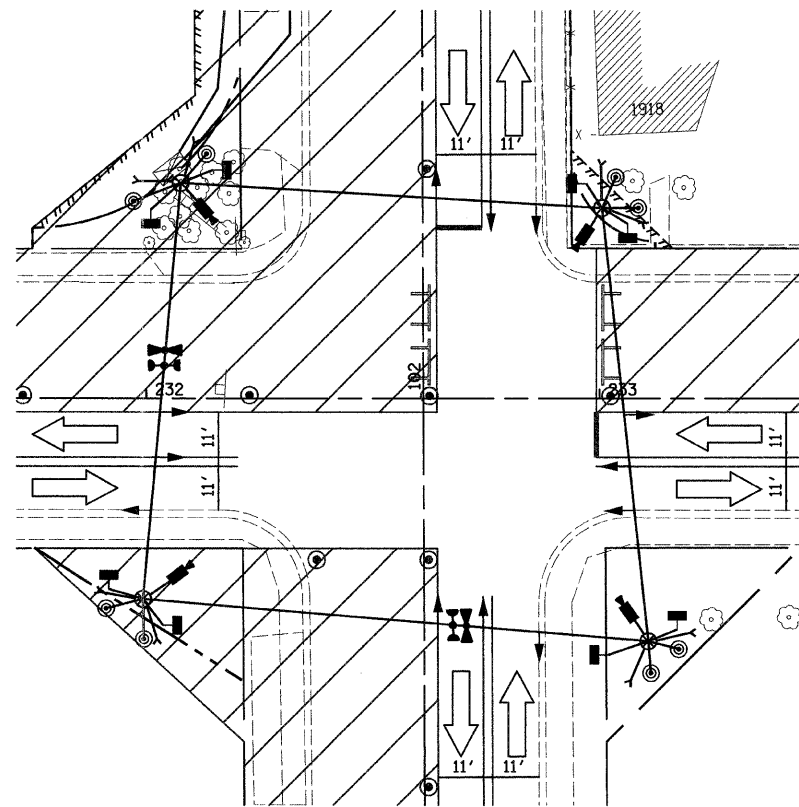

TEMPORARY TRAFFIC  
SIGNAL HEAD LOCATIONS  
M.O.T. STAGE II  
(CONSTRUCT WATERMAIN AND PAVEMENT IN NW QUADRANT)

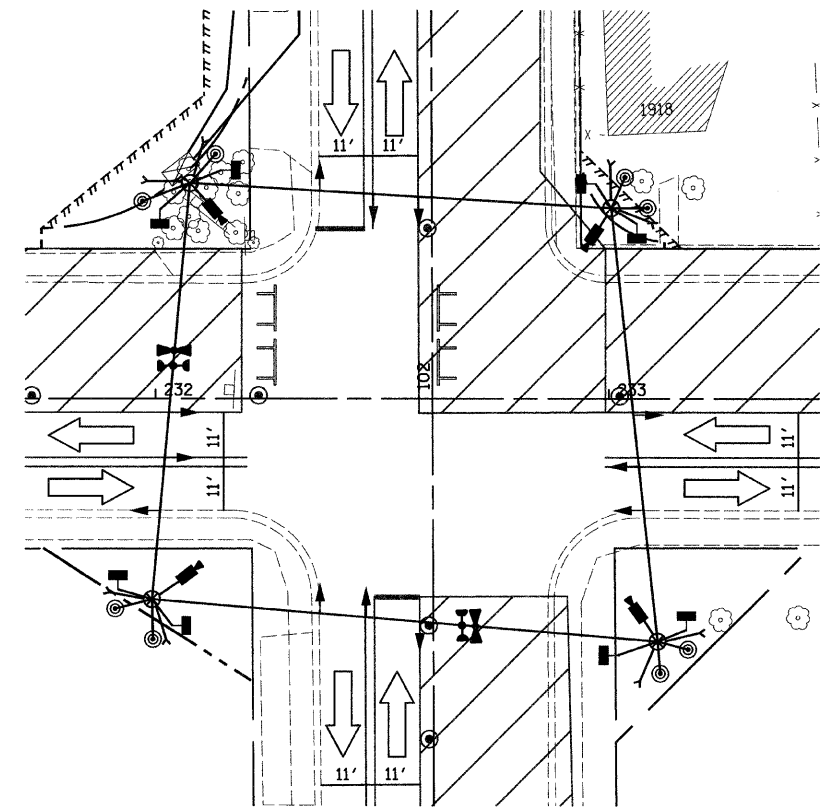

TEMPORARY TRAFFIC  
SIGNAL HEAD LOCATIONS  
M.O.T. STAGE IIA  
(CONSTRUCT WATERMAIN AND PAVEMENT IN NE QUADRANT)

DATE: 7/1/08  
 TIME: 8:32:16 AM  
 FILENAME: N:\PROJ\1611\Design\Signal\Plan\Stage IA-II-IA.dgn

REVISIONS	
NAME	DATE

**Clorba Group, Inc.**  
 CONSULTING ENGINEERS  
 5507 North Cumberland Avenue, Suite 402 Chicago, Illinois 60656  
 Tel. 773.775.4009 Fax 773.775.4014 Email chicago@clorba.com

CITY OF NORTH CHICAGO  
 MARTIN LUTHER KING JR. DRIVE IMPROVEMENTS  
 TEMPORARY TRAFFIC SIGNAL  
 HEAD LOCATIONS FOR  
 CONSTRUCTION STAGING  
 MARTIN LUTHER KING JR. DRIVE  
 AND LEWIS AVENUE

SCALE: 1"=20'  
 DATE: APRIL, 2008  
 DRAWN BY: KDM  
 CHECKED BY: MJL

