



TEMPORARY TRAFFIC
SIGNAL HEAD LOCATIONS
M.O.T. STAGE III
(CONSTRUCT PAVEMENT IN SE QUADRANT)

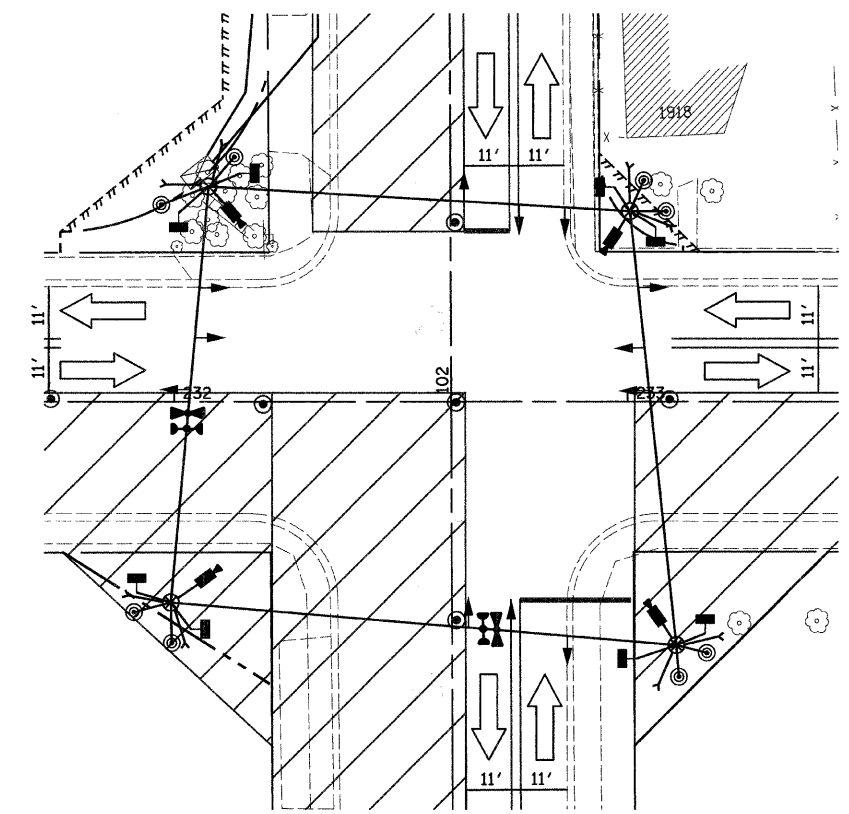

TEMPORARY TRAFFIC
SIGNAL HEAD LOCATIONS
M.O.T. STAGE IIIA
(CONSTRUCT PAVEMENT IN SW QUADRANT)

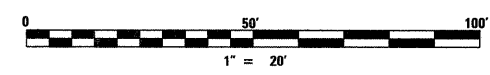

DATE: 7/1/2008
 TIME: 8:32:26 AM
 FILENAME: N:\PROJ\5161\Design\Signals\Plan_Sheets\5161-03-Lewis-Temp-Signal-Plan-Stage III-HA.dgn

REVISIONS	
NAME	DATE

Clorba Group, Inc.
 CONSULTING ENGINEERS
 5507 North Cumberland Avenue, Suite 402 Chicago, Illinois 60656
 Tel. 773.775.4009 Fax 773.775.4014 Email: chicago@clorba.com

CITY OF NORTH CHICAGO
 MARTIN LUTHER KING JR. DRIVE IMPROVEMENTS
 TEMPORARY TRAFFIC SIGNAL
 HEAD LOCATIONS FOR
 CONSTRUCTION STAGING
 MARTIN LUTHER KING JR. DRIVE
 AND LEWIS AVENUE

SCALE: 1"=20' DRAWN BY: KDM
 DATE: APRIL, 2008 CHECKED BY: MJL