


F.A.U. RTE.	SECTION	COUNTY	TOTAL SHEETS	SHEET NO.
1230	03-00159-00-PV	LAKE	262	158

STA.	TO STA.	FED. AID PROJECT
FED. ROAD DIST. NO. 1	ILLINOIS	

CONTRACT: 83828

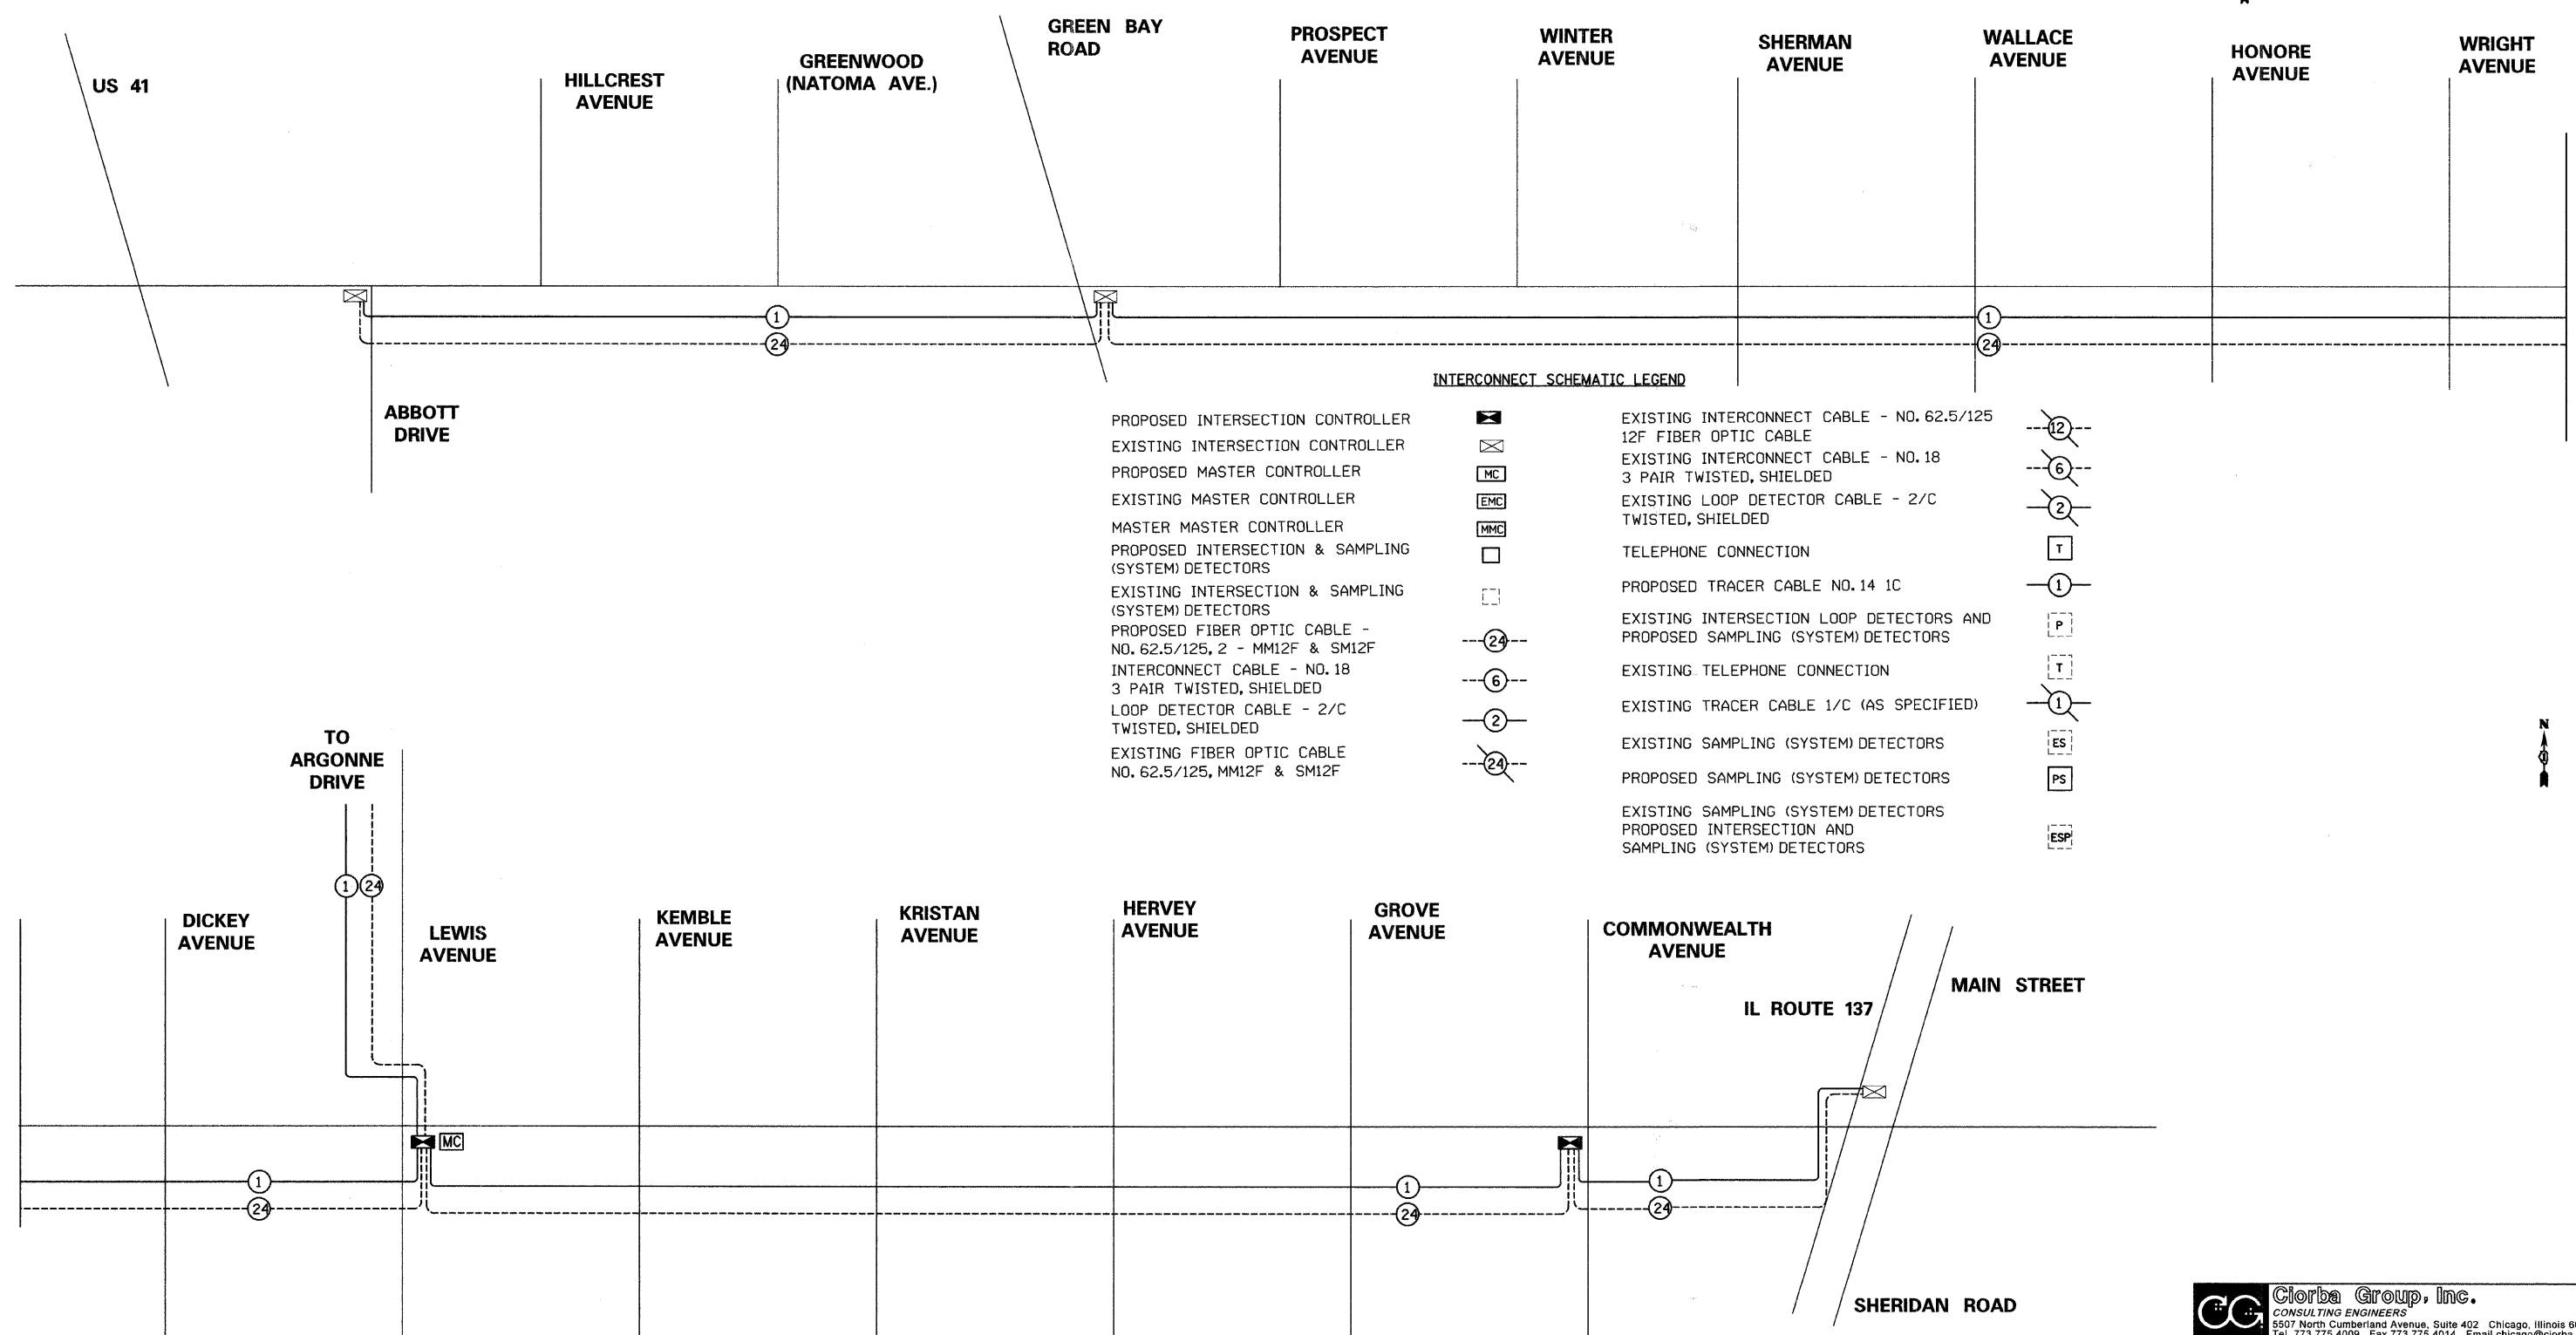

DATE: 7/1/2008
 TIME: 8:26:17 AM
 FILENAME: N:\PROJ\5161\Design\Signals\Plan Sheets\5161-14-Interconnect-01.dgn

REVISIONS	
NAME	DATE

Clorba Group, Inc.
 CONSULTING ENGINEERS
 5507 North Cumberland Avenue, Suite 402 Chicago, Illinois 60656
 Tel. 773.775.4009 Fax 773.775.4014 Email chicago@clorba.com

CITY OF NORTH CHICAGO
 MARTIN LUTHER KING JR. DRIVE IMPROVEMENTS
 INTERCONNECT SCHEMATIC

SCALE: N.T.S.
 DATE: APRIL, 2008
 DRAWN BY: EAB
 CHECKED BY: MJL