
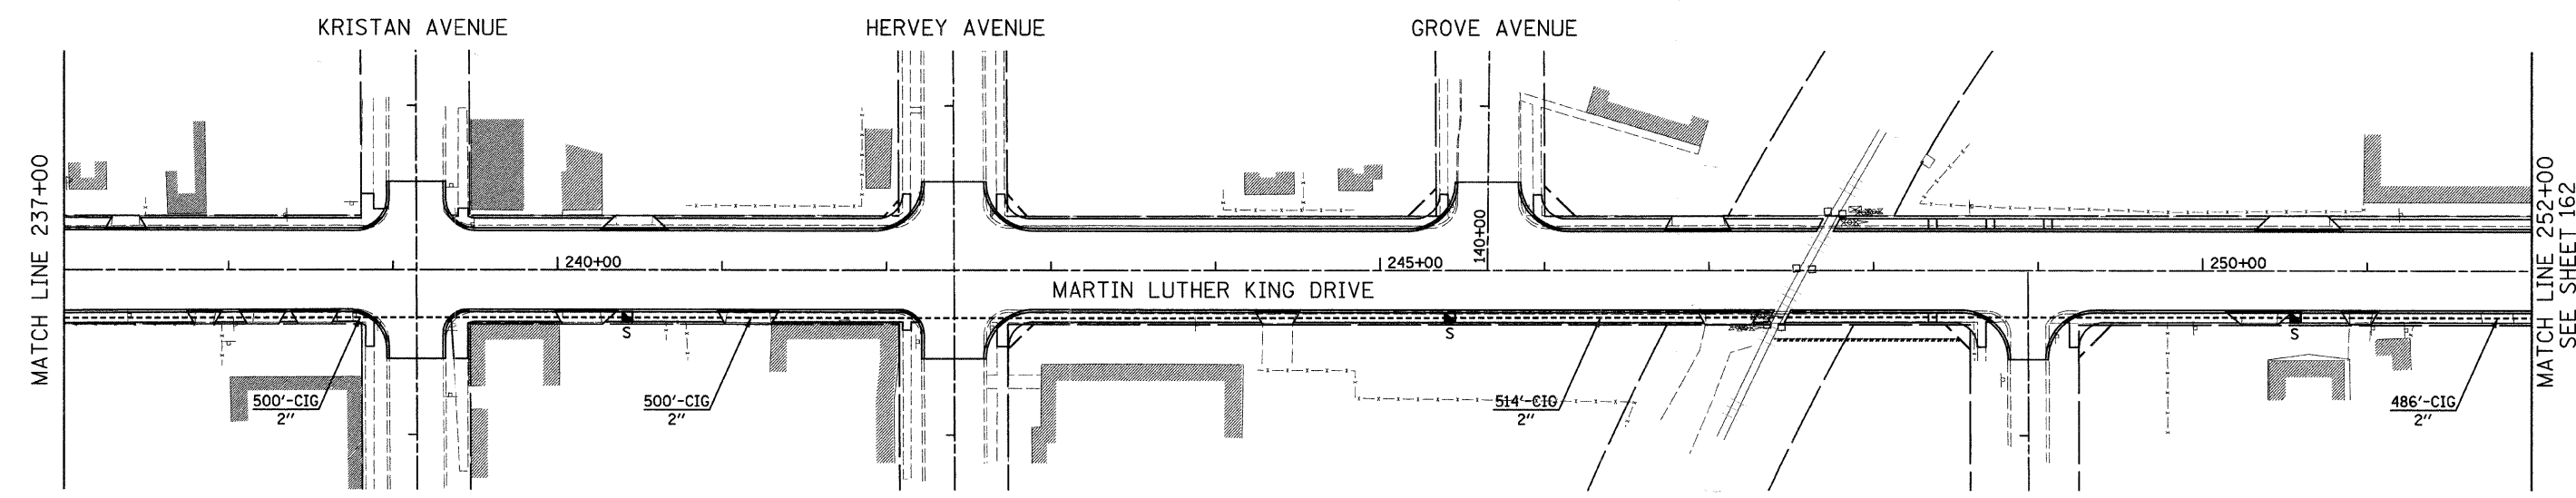


F.A.U. RTE.	SECTION	COUNTY	TOTAL SHEETS	SHEET NO.
1230	03-00159-00-PV	LAKE	262	161
STA. 222+00		TO STA. 252+00		
FED. ROAD DIST. NO. 1		ILLINOIS	FED. AID PROJECT	
				CONTRACT: 83828

NOTE: EXISTING FIBER OPTIC CABLE FROM LEWIS AVENUE TO ARGONNE DRIVE TO BE REMOVED FROM EXISTING CONDUIT. PROPOSED FIBER OPTIC CABLE WILL RUN FROM PROPOSED LEWIS AVENUE CONTROLLER TO EXISTING CONTROLLER AT ARGONNE DRIVE.

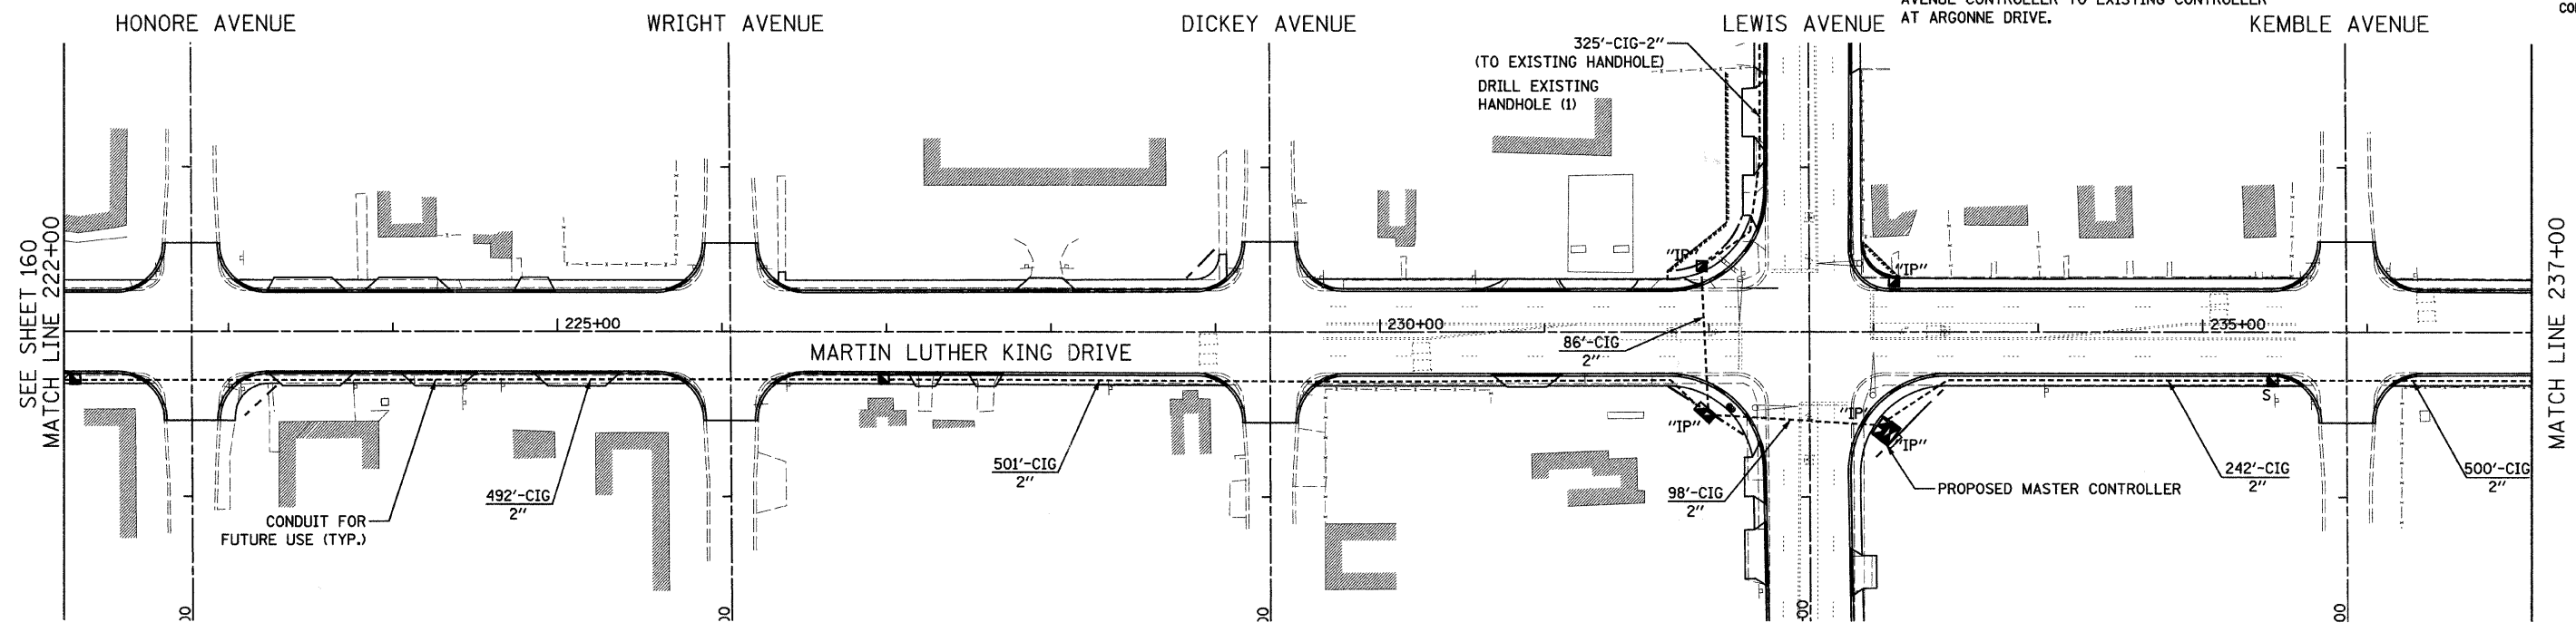

INTERCONNECT PLAN LEGEND

CONTROLLER		EXISTING		SYSTEM	PROPOSED	"S"	EXISTING	"I"
HANDHOLE		EXISTING		INTERSECTION	PROPOSED	"IP"	EXISTING	"I"
HEAVY DUTY HANDHOLE		EXISTING		UNIT DUCT	PROPOSED	UD	EXISTING	
DOUBLE HANDHOLE		EXISTING		COMMON TRENCH	PROPOSED	CT	EXISTING	
G.S. CONDUIT IN GROUND (CIG)		EXISTING		TELEPHONE CONNECTION	PROPOSED		EXISTING	
DETECTOR LOOP		EXISTING						

REVISIONS	
NAME	DATE

**Clorba Group, Inc.**  
CONSULTING ENGINEERS  
5507 North Cumberland Avenue, Suite 402 Chicago, Illinois 60656  
Tel. 773.775.4009 Fax 773.775.4014 Email: chicago@clorba.com

CITY OF NORTH CHICAGO  
MARTIN LUTHER KING JR. DRIVE IMPROVEMENTS

TRAFFIC SIGNAL INTERCONNECT PLAN  
MARTIN LUTHER KING DRIVE

SCALE: 1"=50'  
DATE: APRIL, 2008

DRAWN BY: KDM  
CHECKED BY: MJL

DATE: 7/1/2008  
TIME: 8:38:56 AM  
FILENAME: N:\PROJ\5161\Design\Signals\Plan Sheets\5161-17-Interconnect-03.dgn