


PANEL DESIGN TYPE 1

ROUTE	SECTION	COUNTY	SHEET	SHEETS
1230	03-00159-00-PV	LAKE	262	166
STREET NAME PLAN				
FED. ROAD DIST. NO. 1		ILLINOIS	FED. AID PROJECT	


CONTRACT 83828

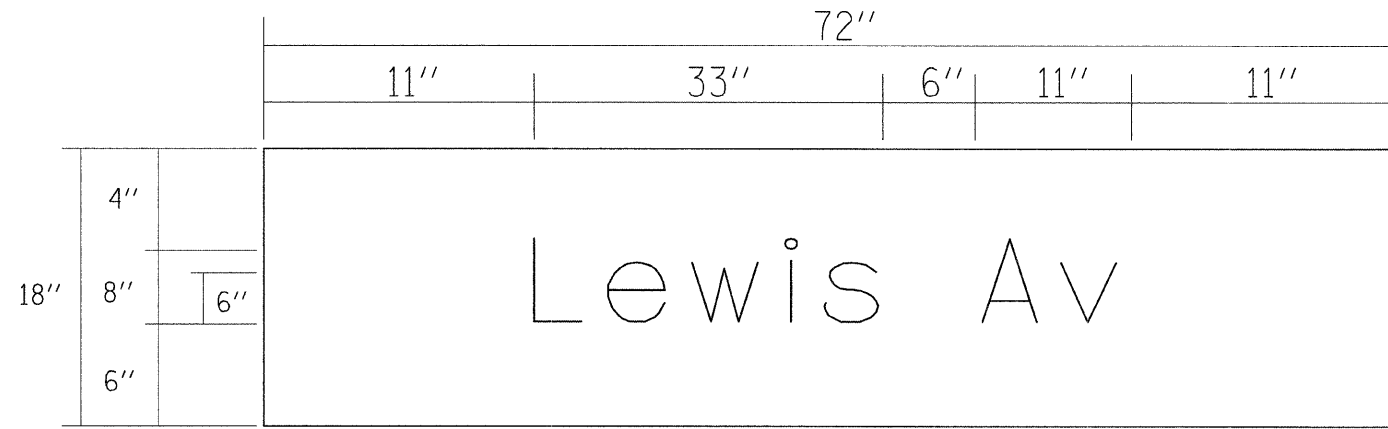


ALL DIMENSIONS SHOWN IN INCHES

9.00 SQ. FT. EACH

1 REQUIRED
X SINGLE SIDED REQUIRED
 _____ DOUBLE SIDED REQUIRED
 DESIGN SERIES D
 CLEARVIEW FONT

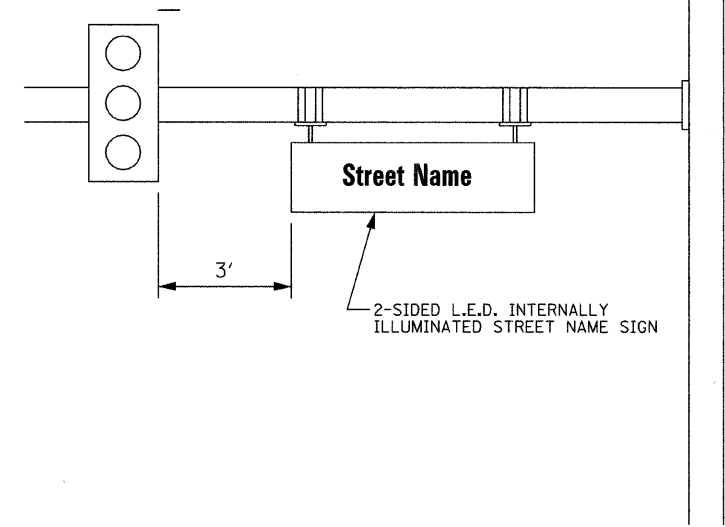

REGULAR STEEL MAST ARM ASSEMBLY AND POLE

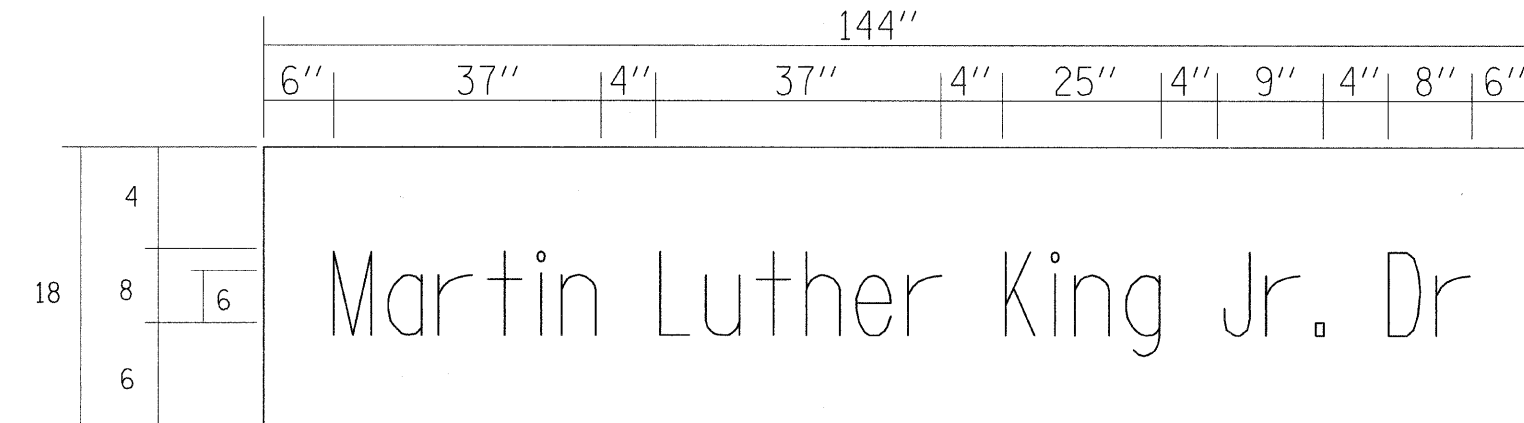


ALL DIMENSIONS SHOWN IN INCHES


18.00 SQ. FT. EACH

2 REQUIRED
 _____ SINGLE SIDED REQUIRED
X DOUBLE SIDED REQUIRED
 DESIGN SERIES D
 CLEARVIEW FONT

NOTE: L.E.D. ILLUMINATED STREET NAME SIGNS AVAILABLE ONLY IN 2 FOOT INCREMENTS.

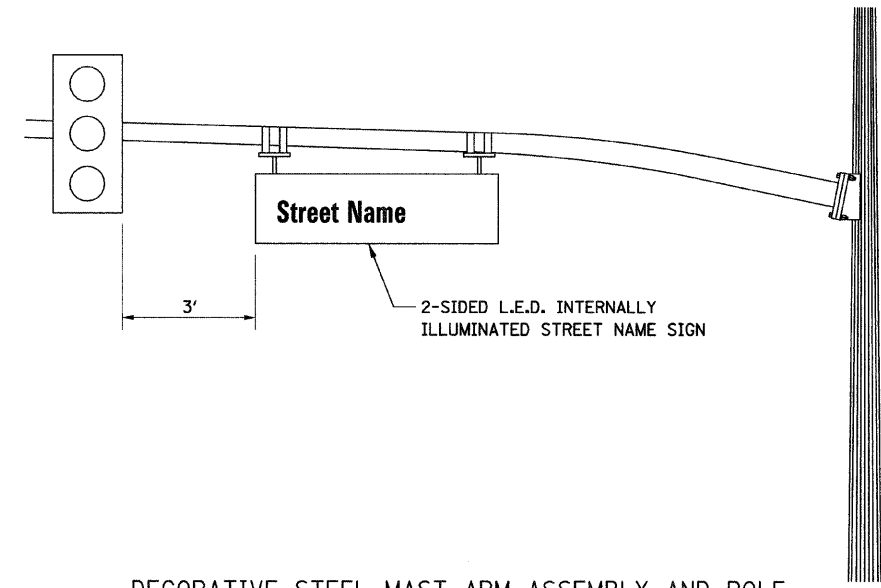

DECORATIVE STEEL MAST ARM ASSEMBLY AND POLE

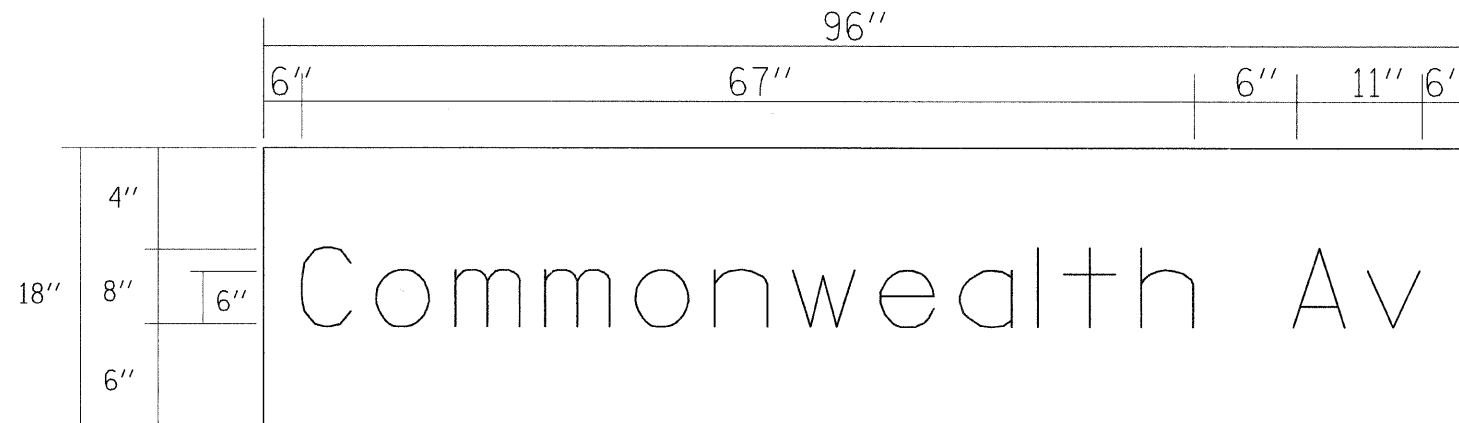

ALL DIMENSIONS SHOWN IN INCHES

12.00 SQ. FT. EACH

2 REQUIRED
 _____ SINGLE SIDED REQUIRED
X DOUBLE SIDED REQUIRED
 DESIGN SERIES D
 CLEARVIEW FONT

NOTE: L.E.D. ILLUMINATED STREET NAME SIGNS AVAILABLE ONLY IN 2 FOOT INCREMENTS.

REVISION	
NAME	DATE
COMBINED SHEETS	2/1/07

MAST ARM MOUNTED STREET NAME SIGNS
 ROAD NAME AT ROAD NAME

SCALE: NONE
 DATE 7/26/06
 DESIGNED BY JPS
 CHECKED BY ANK