
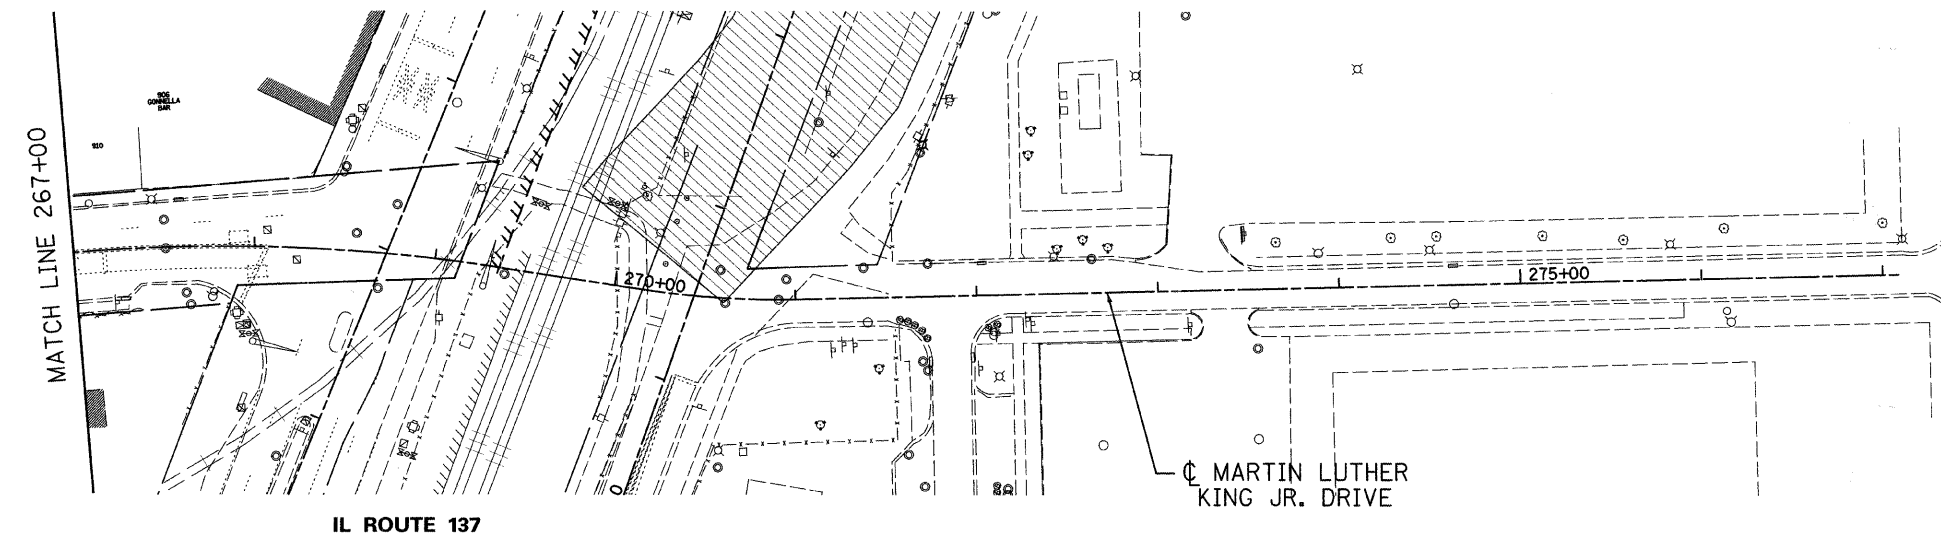


F.A.U. RTE.	SECTION	COUNTY	TOTAL SHEETS	SHEET NO.
1230	03-00159-00-PV	LAKE	262	174
STA. 252+00	TO STA. 277+00			
FED. ROAD DIST. NO. 1	ILLINOIS	FED. AID PROJECT		

CONTRACT: 83828

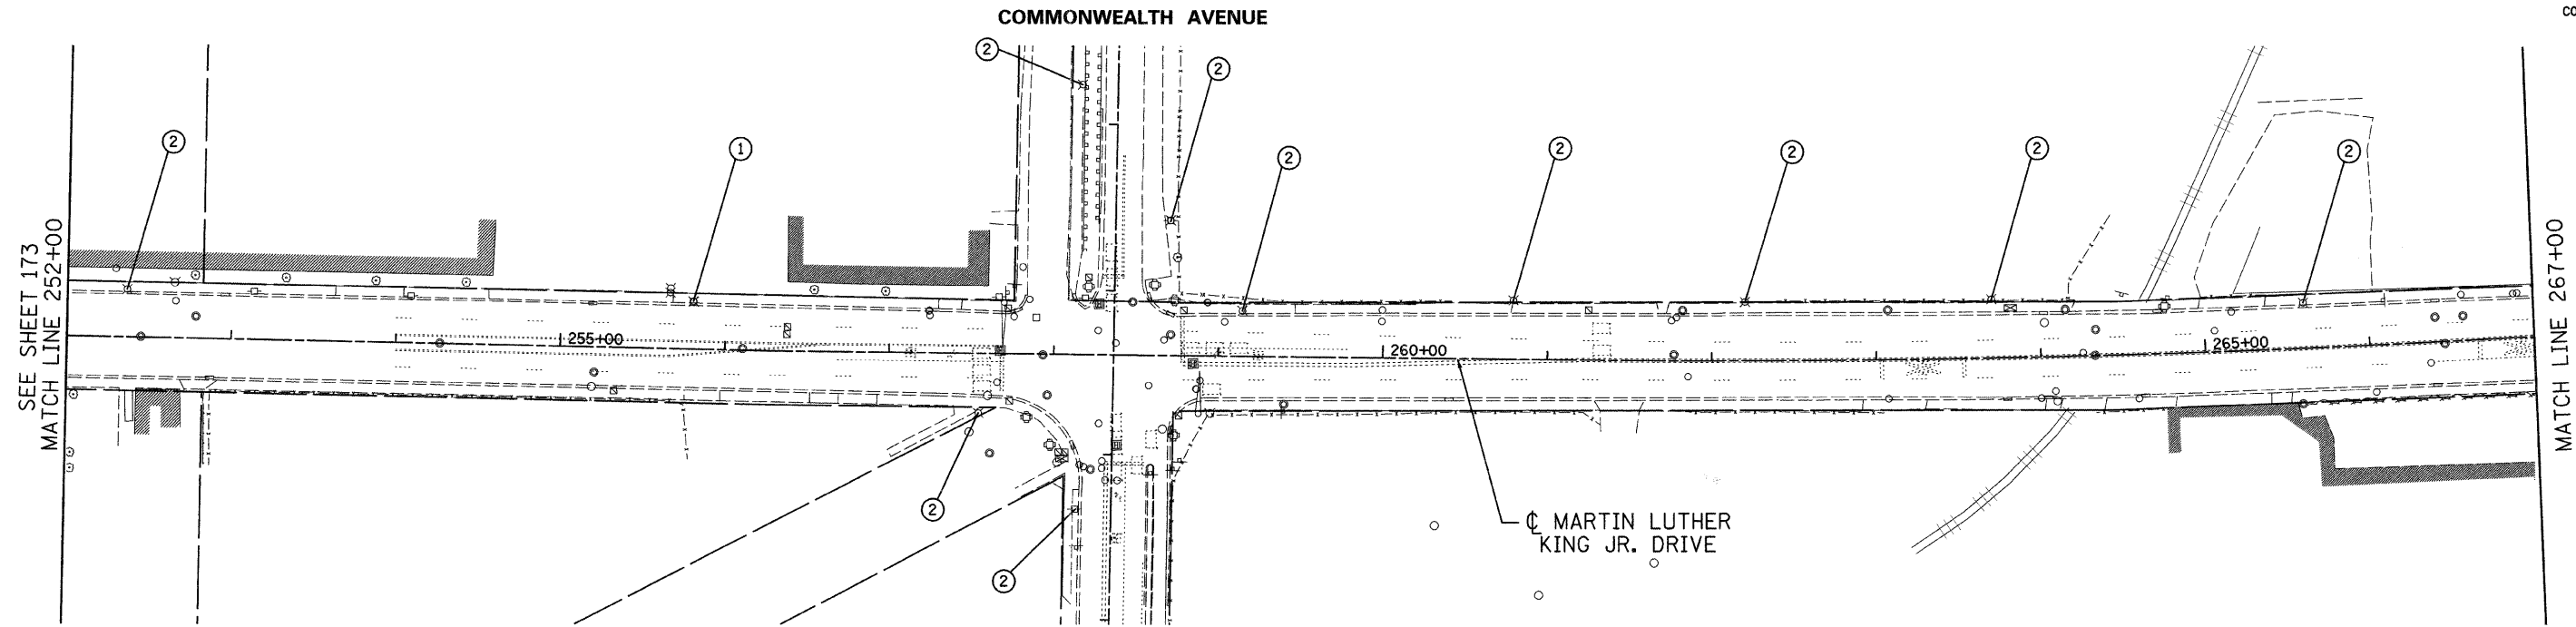

LEGEND

- ① REMOVE WOOD POLE, MAST ARM, AND LUMINAIRE (BY OTHERS)
- ② REMOVE MAST ARM AND LUMINAIRE (BY OTHERS)

DATE: 7/12/08 PM
 FILENAME: N:\PROJECTS\1611\Design\Lighting\51611_LightRemoval03.dgn

REVISIONS	
NAME	DATE

Ciorba Group, Inc.
 CONSULTING ENGINEERS
 5507 North Cumberland Avenue, Suite 402 Chicago, Illinois 60656
 Tel. 773.775.4009 Fax 773.775.4014 Email chicago@ciorba.com

CITY OF NORTH CHICAGO
 MARTIN LUTHER KING JR. DRIVE IMPROVEMENTS
 MARTIN LUTHER KING JR. DRIVE
 EXISTING LIGHTING
 REMOVAL PLAN

SCALE: 1"=50'
 DATE: APRIL, 2008

DRAWN BY: KDM
 CHECKED BY: JMW