


DATE: 7/1/2008 TIME: 2:20:03 PM

ORIGINAL SURVEY PLOTTED REPLICATE AREAS CHECKED
 BY: _____ DATE: _____
 SURVEY PLOTTED REPLICATE AREAS CHECKED
 BY: _____ DATE: _____
 SURVEY PLOTTED REPLICATE AREAS CHECKED
 BY: _____ DATE: _____

FINAL SURVEY PLOTTED REPLICATE AREAS CHECKED
 BY: _____ DATE: _____
 SURVEY PLOTTED REPLICATE AREAS CHECKED
 BY: _____ DATE: _____
 SURVEY PLOTTED REPLICATE AREAS CHECKED
 BY: _____ DATE: _____

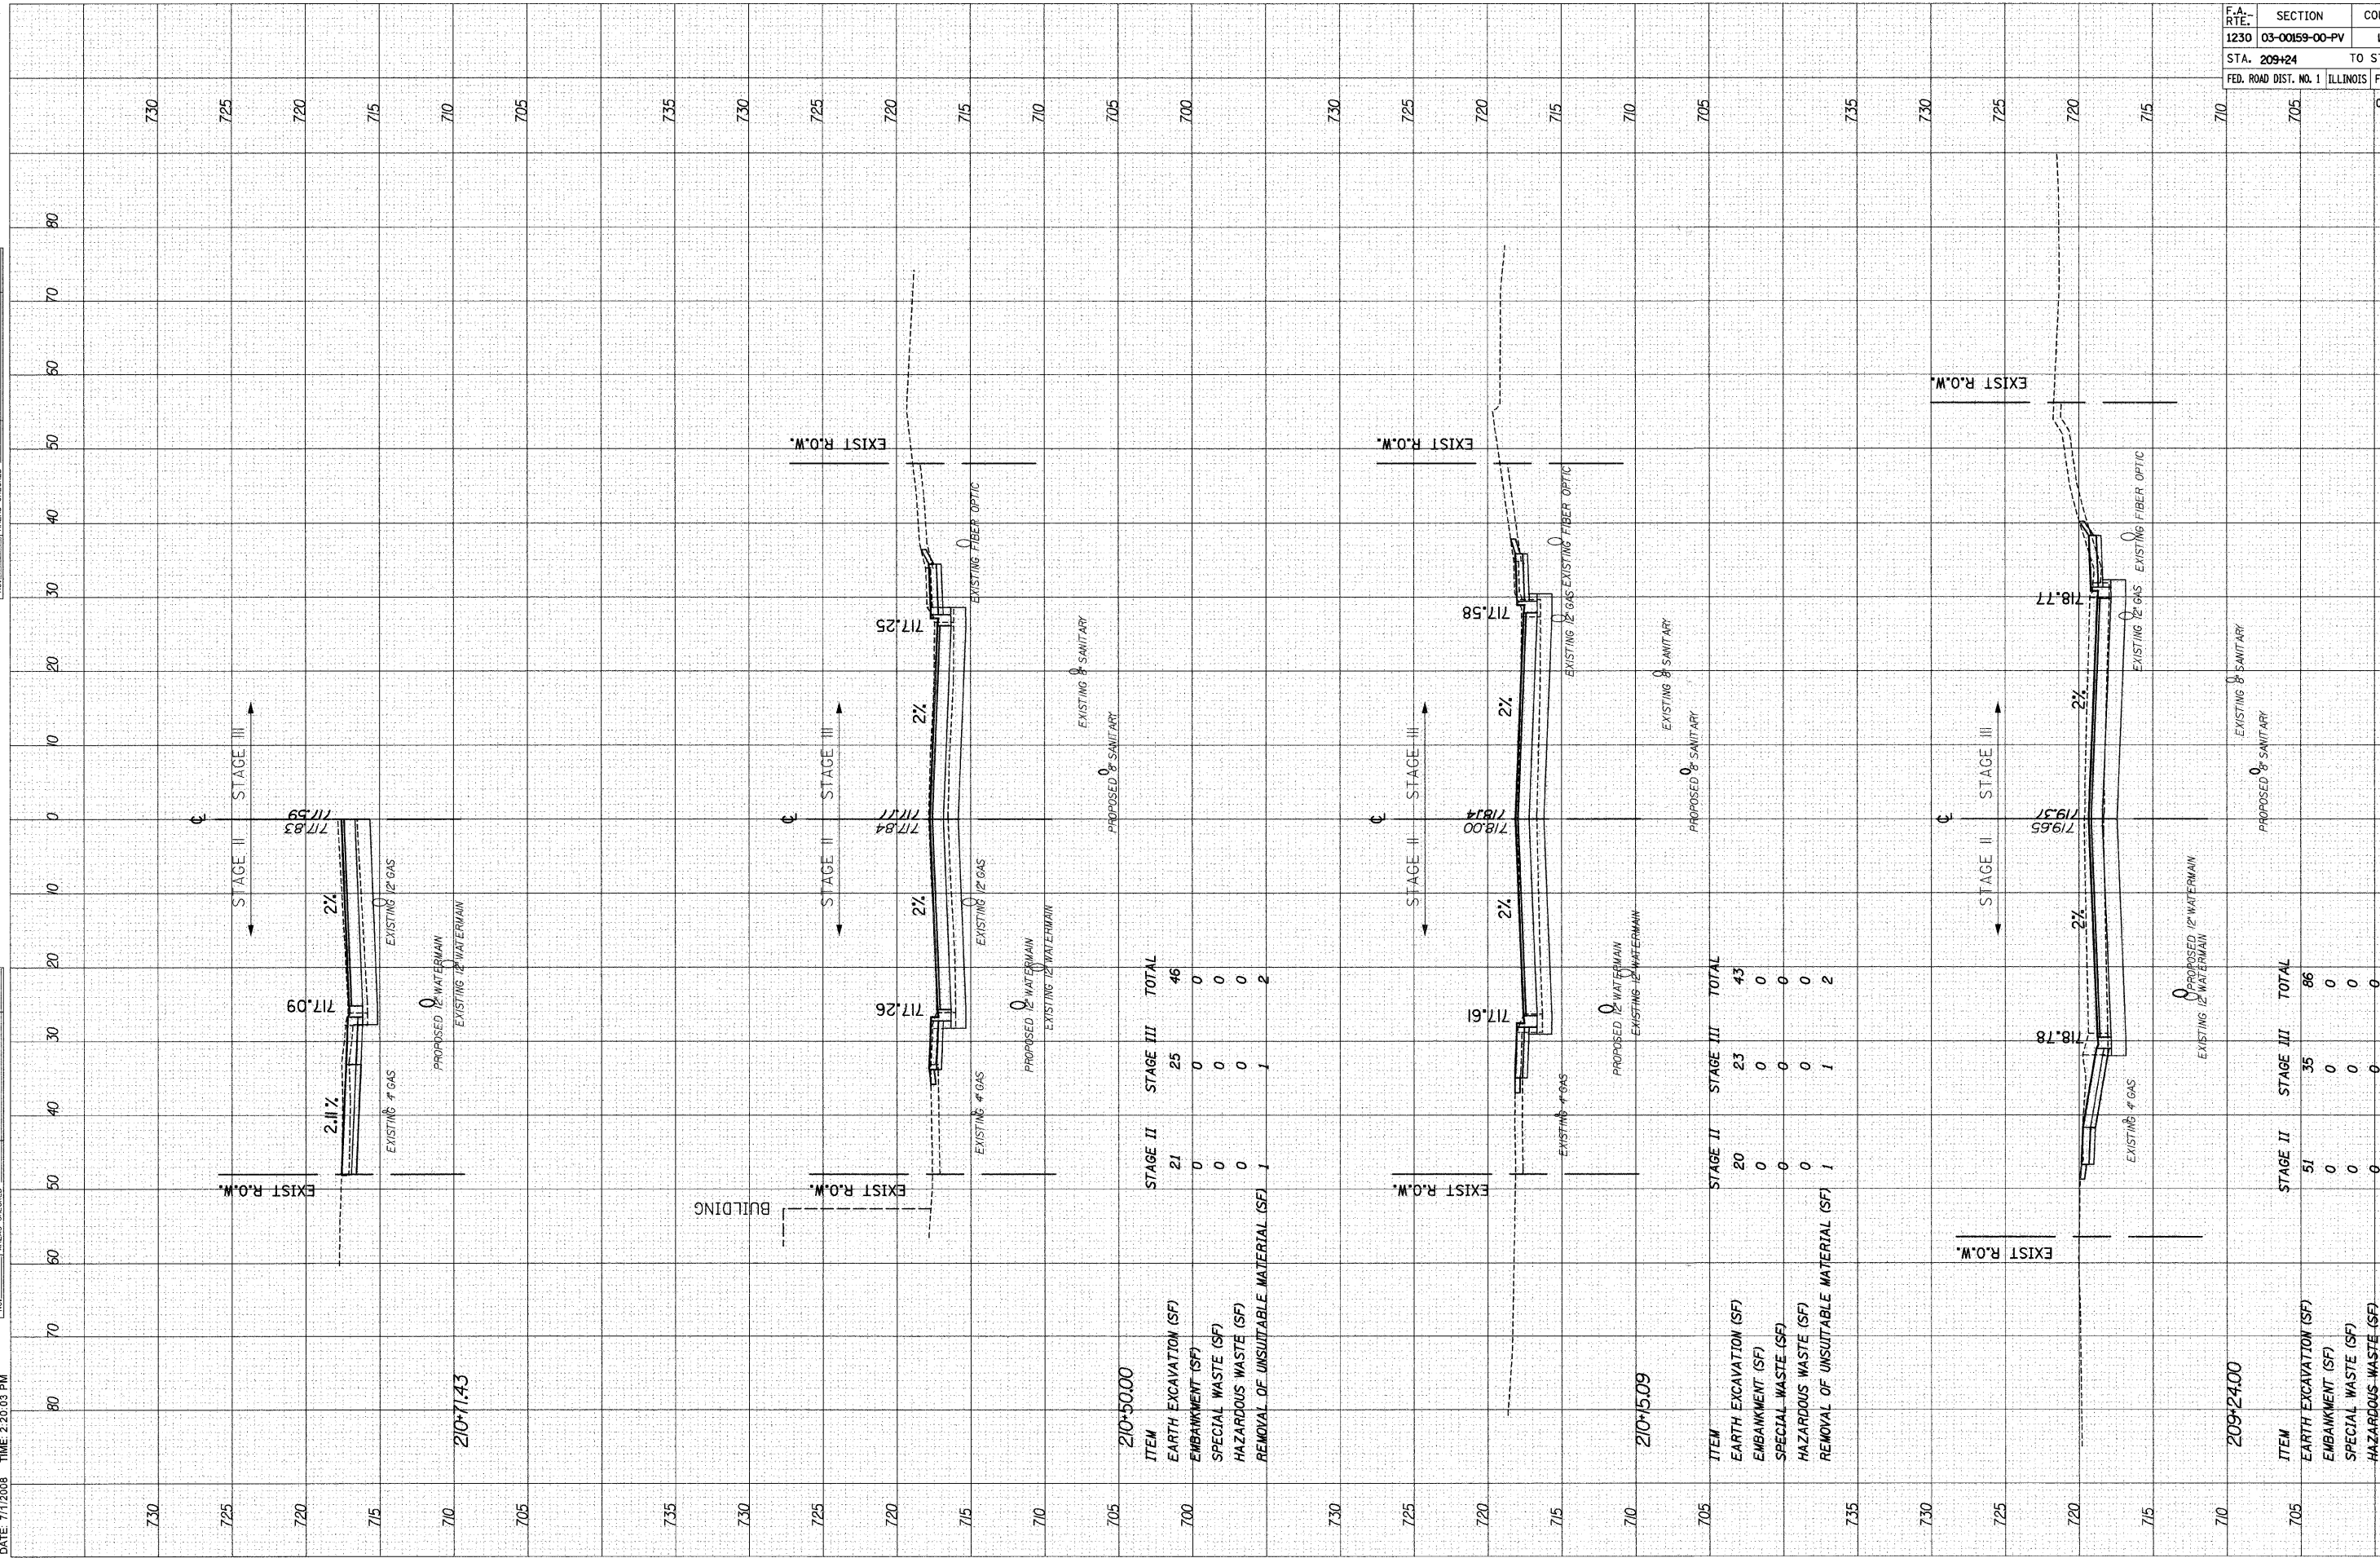

210*50.00

ITEM	STAGE II	STAGE III	TOTAL
EARTH EXCAVATION (SF)	21	25	46
EMBANKMENT (SF)	0	0	0
SPECIAL WASTE (SF)	0	0	0
HAZARDOUS WASTE (SF)	0	0	0
REMOVAL OF UNSUITABLE MATERIAL (SF)	1	1	2

210*15.09

ITEM	STAGE II	STAGE III	TOTAL
EARTH EXCAVATION (SF)	20	23	43
EMBANKMENT (SF)	0	0	0
SPECIAL WASTE (SF)	0	0	0
HAZARDOUS WASTE (SF)	0	0	0
REMOVAL OF UNSUITABLE MATERIAL (SF)	1	1	2

209*24.00

ITEM	STAGE II	STAGE III	TOTAL
EARTH EXCAVATION (SF)	51	35	86
EMBANKMENT (SF)	0	0	0
SPECIAL WASTE (SF)	0	0	0
HAZARDOUS WASTE (SF)	0	0	0
REMOVAL OF UNSUITABLE MATERIAL (SF)	0	4	4

MARTIN LUTHER KING JR. DRIVE

F.A. RTE.	SECTION	COUNTY	TOTAL SHEETS	SHEET NO.
1230	03-00159-00-PV	LAKE	262	208
STA. 209+24		TO STA. 210+71.43		
FED. ROAD DIST. NO. 1		ILLINOIS FED. AID PROJECT		
		CONTRACT: 85628		