


F.A. RTE.	SECTION	COUNTY	TOTAL SHEETS	SHEET NO.
1230	03-00159-00-PV	LAKE	262	212
STA. 214+94.21		TO STA. 215+57.24		
FED. ROAD DIST. NO. 1		ILLINOIS FED. AID PROJECT		
		CONTRACT: 85828		

DATE	BY
DATE	BY
DATE	BY

DATE	BY
DATE	BY
DATE	BY

DATE: 7/11/2008 TIME: 3:23:25 PM

FILENAME: N:\PROJ\15161\Design\Xsections\15161-mk-sheet.dgn

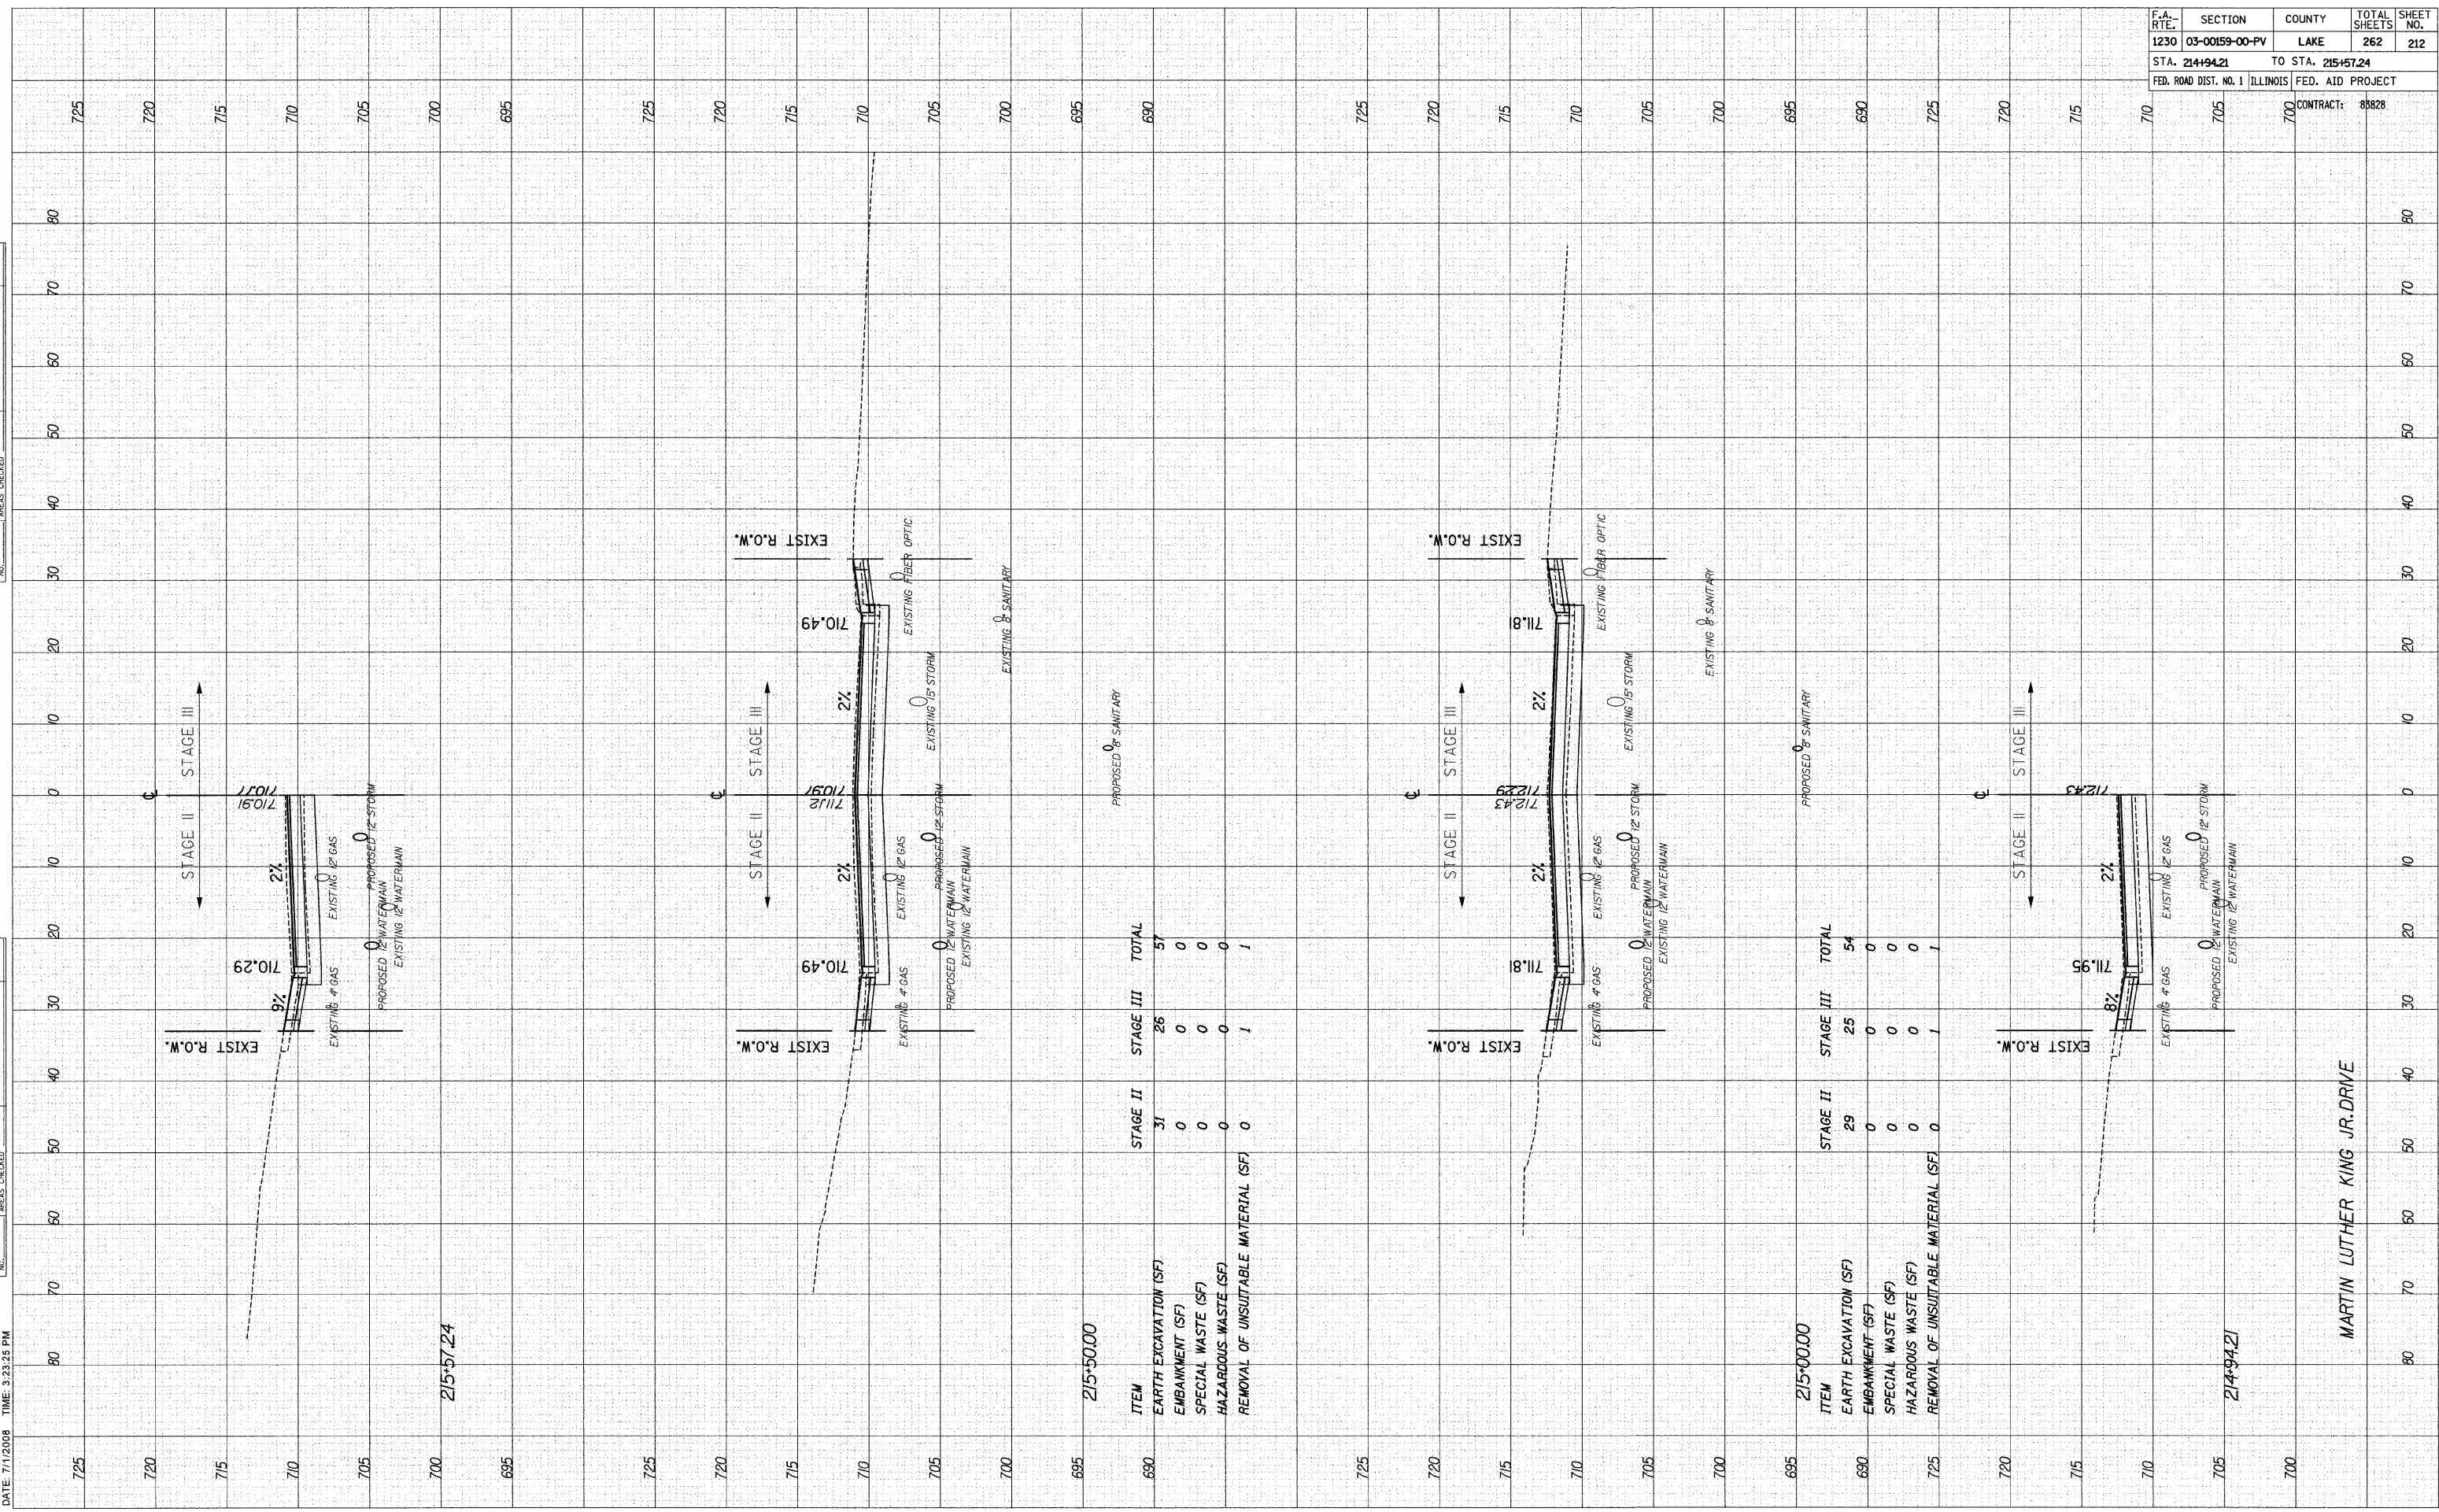

215+50.00

ITEM	STAGE II	STAGE III	TOTAL
EARTH EXCAVATION (SF)	31	26	57
EMBANKMENT (SF)	0	0	0
SPECIAL WASTE (SF)	0	0	0
HAZARDOUS WASTE (SF)	0	0	0
REMOVAL OF UNSUITABLE MATERIAL (SF)	0	1	1

215+00.00

ITEM	STAGE II	STAGE III	TOTAL
EARTH EXCAVATION (SF)	29	25	54
EMBANKMENT (SF)	0	0	0
SPECIAL WASTE (SF)	0	0	0
HAZARDOUS WASTE (SF)	0	0	0
REMOVAL OF UNSUITABLE MATERIAL (SF)	0	1	1

214+94.21

MARTIN LUTHER KING JR. DRIVE