


FINAL SURVEY NOTE BOOK NO.	SURVEYED PLOTTED TEMPLATE AREAS CHECKED	BY	DATE
----------------------------	---	----	------

ORIGINAL SURVEY NOTE BOOK NO.	SURVEYED PLOTTED TEMPLATE AREAS CHECKED	BY	DATE
-------------------------------	---	----	------

F.A. RTE. 1230	SECTION 03-00159-00-PV	COUNTY LAKE	TOTAL SHEETS 262	SHEET NO. 215
STA. 217+95.37 TO STA. 218+10.48		FED. ROAD DIST. NO. 1 ILLINOIS FED. AID PROJECT		
		CONTRACT: 85828		

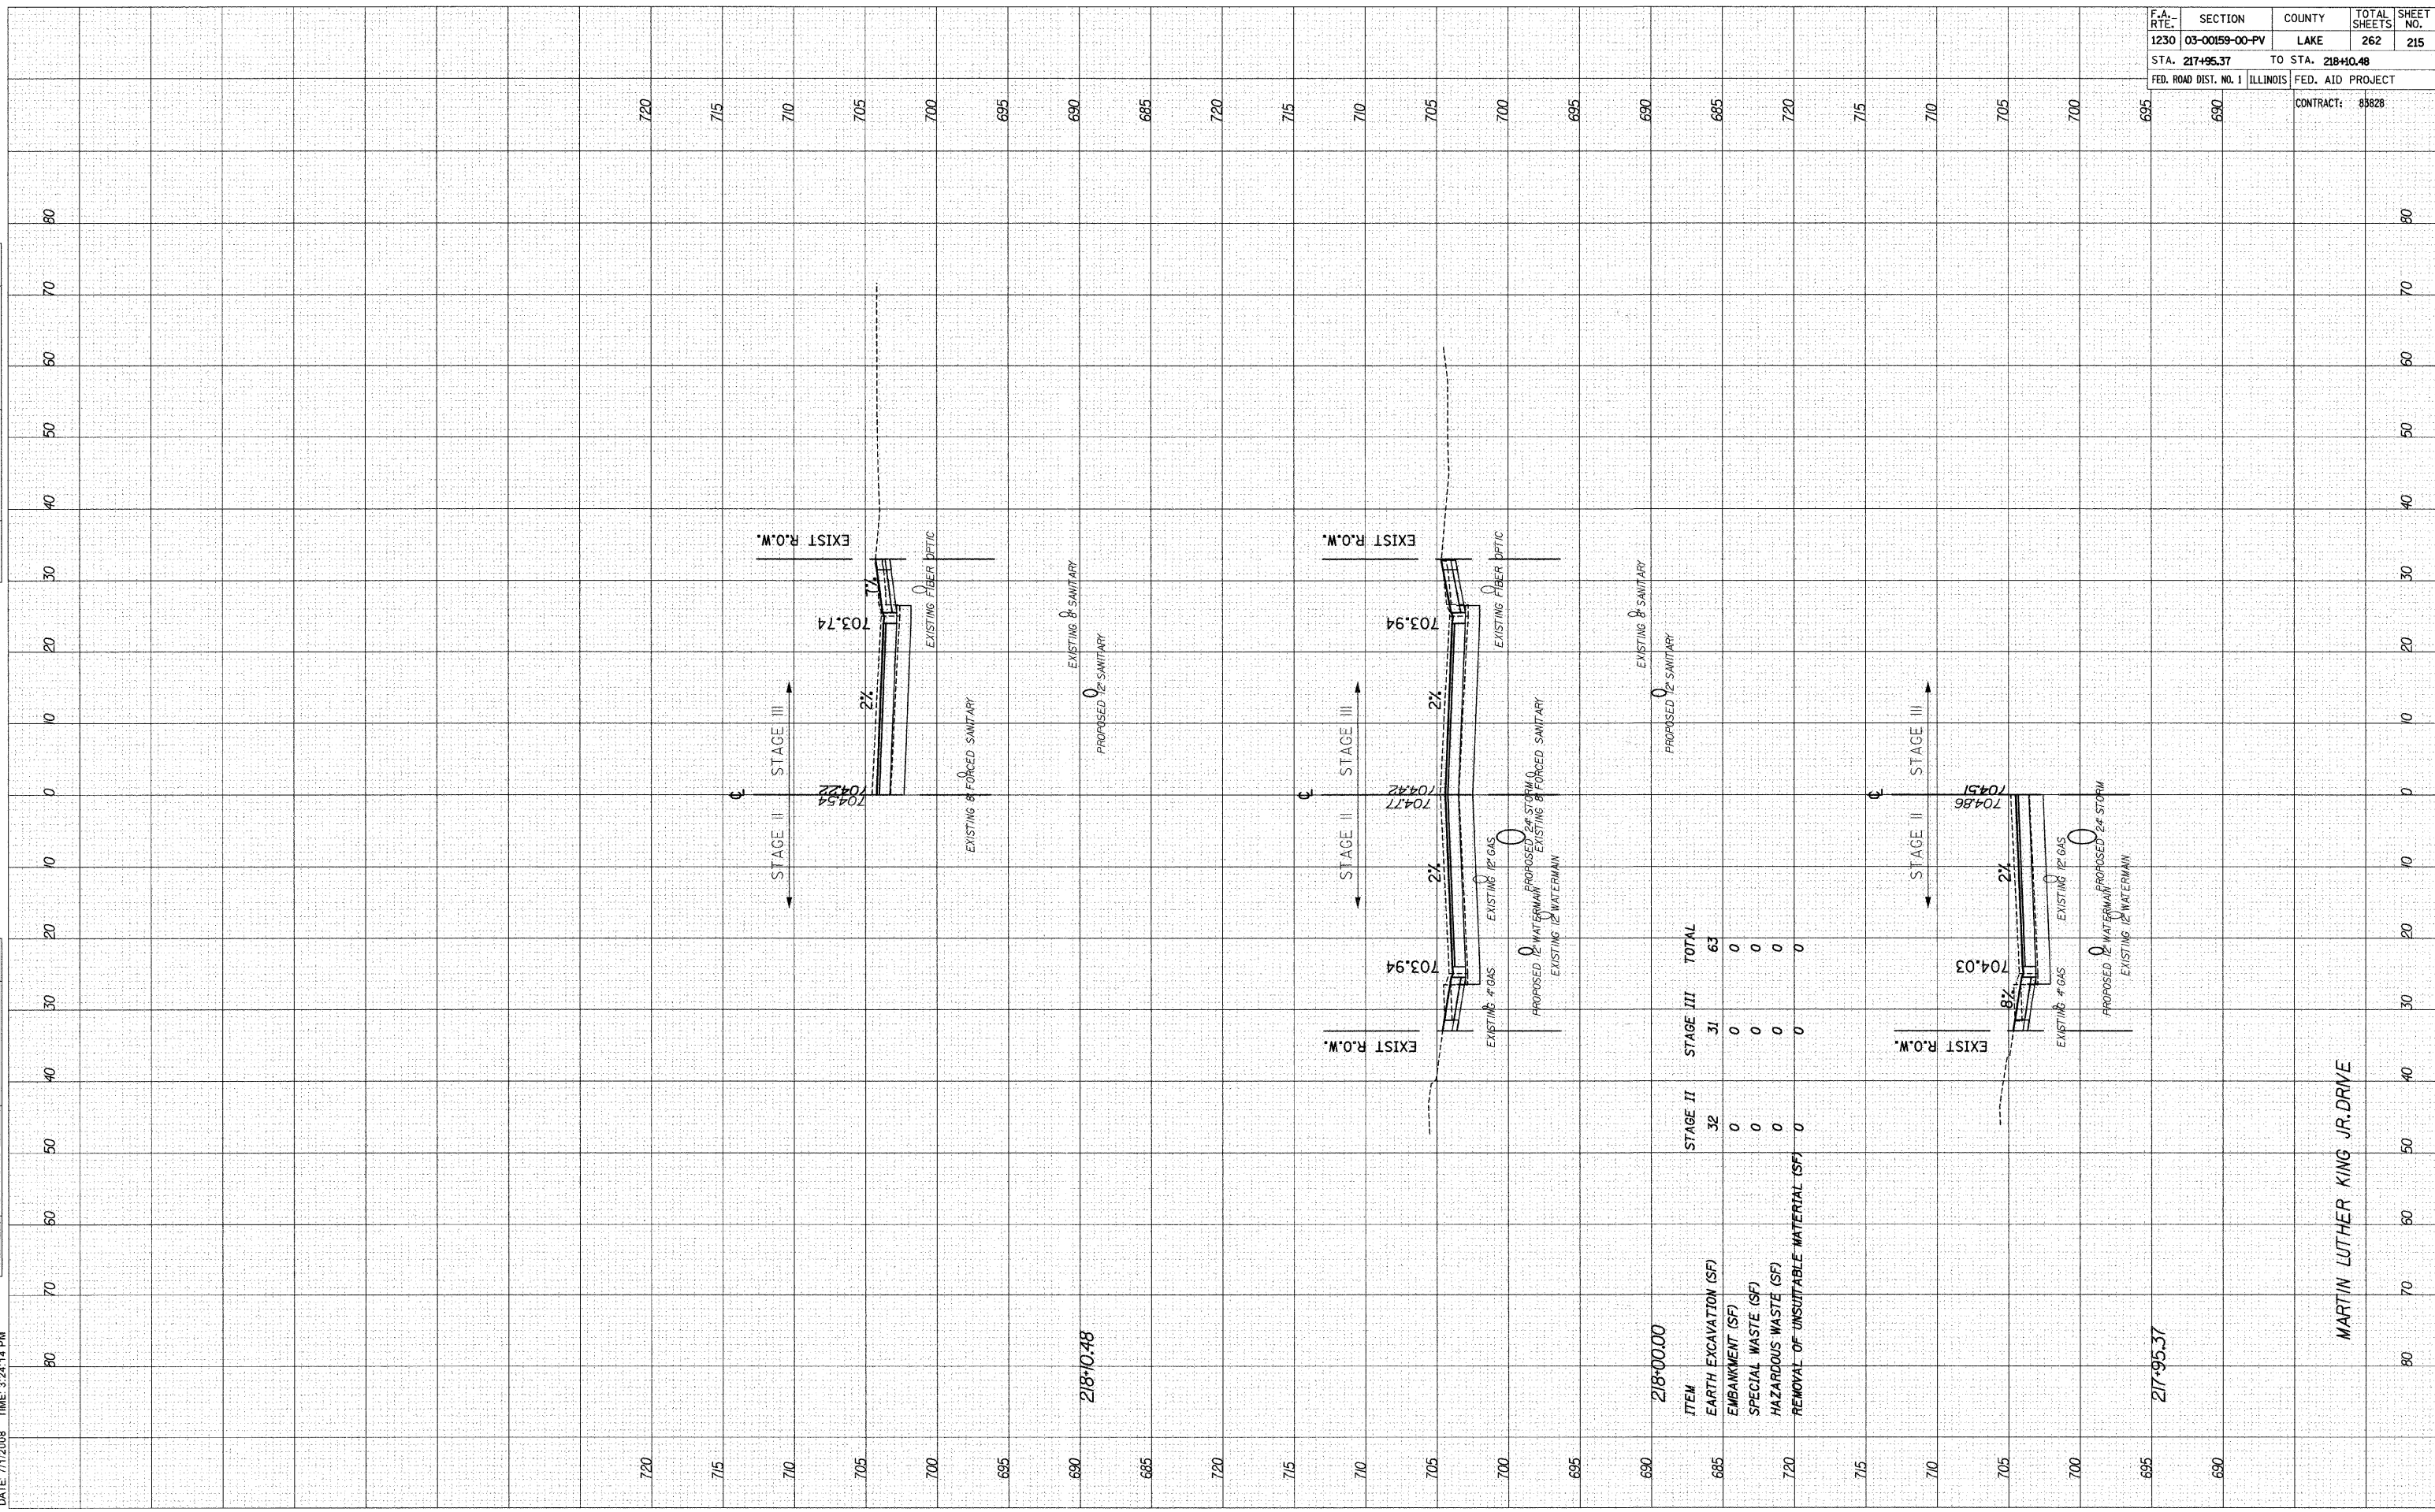

MARTIN LUTHER KING JR. DRIVE