


DATE: 7/11/2008 TIME: 3:24:24 PM

FILENAME: N:\PROJ\15161\Design\Xsections\15161-mik-sheet.dgn

FINAL SURVEY NO.	SURVEYED PLOTTED AREAS CHECKED	BY	DATE
NOTE BOOK NO.	TEMPLATE AREAS CHECKED		

ORIGINAL SURVEY NO.	SURVEYED PLOTTED AREAS CHECKED	BY	DATE
NOTE BOOK NO.	TEMPLATE AREAS CHECKED		

F.A. RTE. 1230	SECTION 03-00159-00-PV	COUNTY LAKE	TOTAL SHEETS 262	SHEET NO. 216
STA. 218+50		TO STA. 219+00		
FED. ROAD DIST. NO. 1 ILLINOIS		FED. AID PROJECT		
		CONTRACT: 85828		

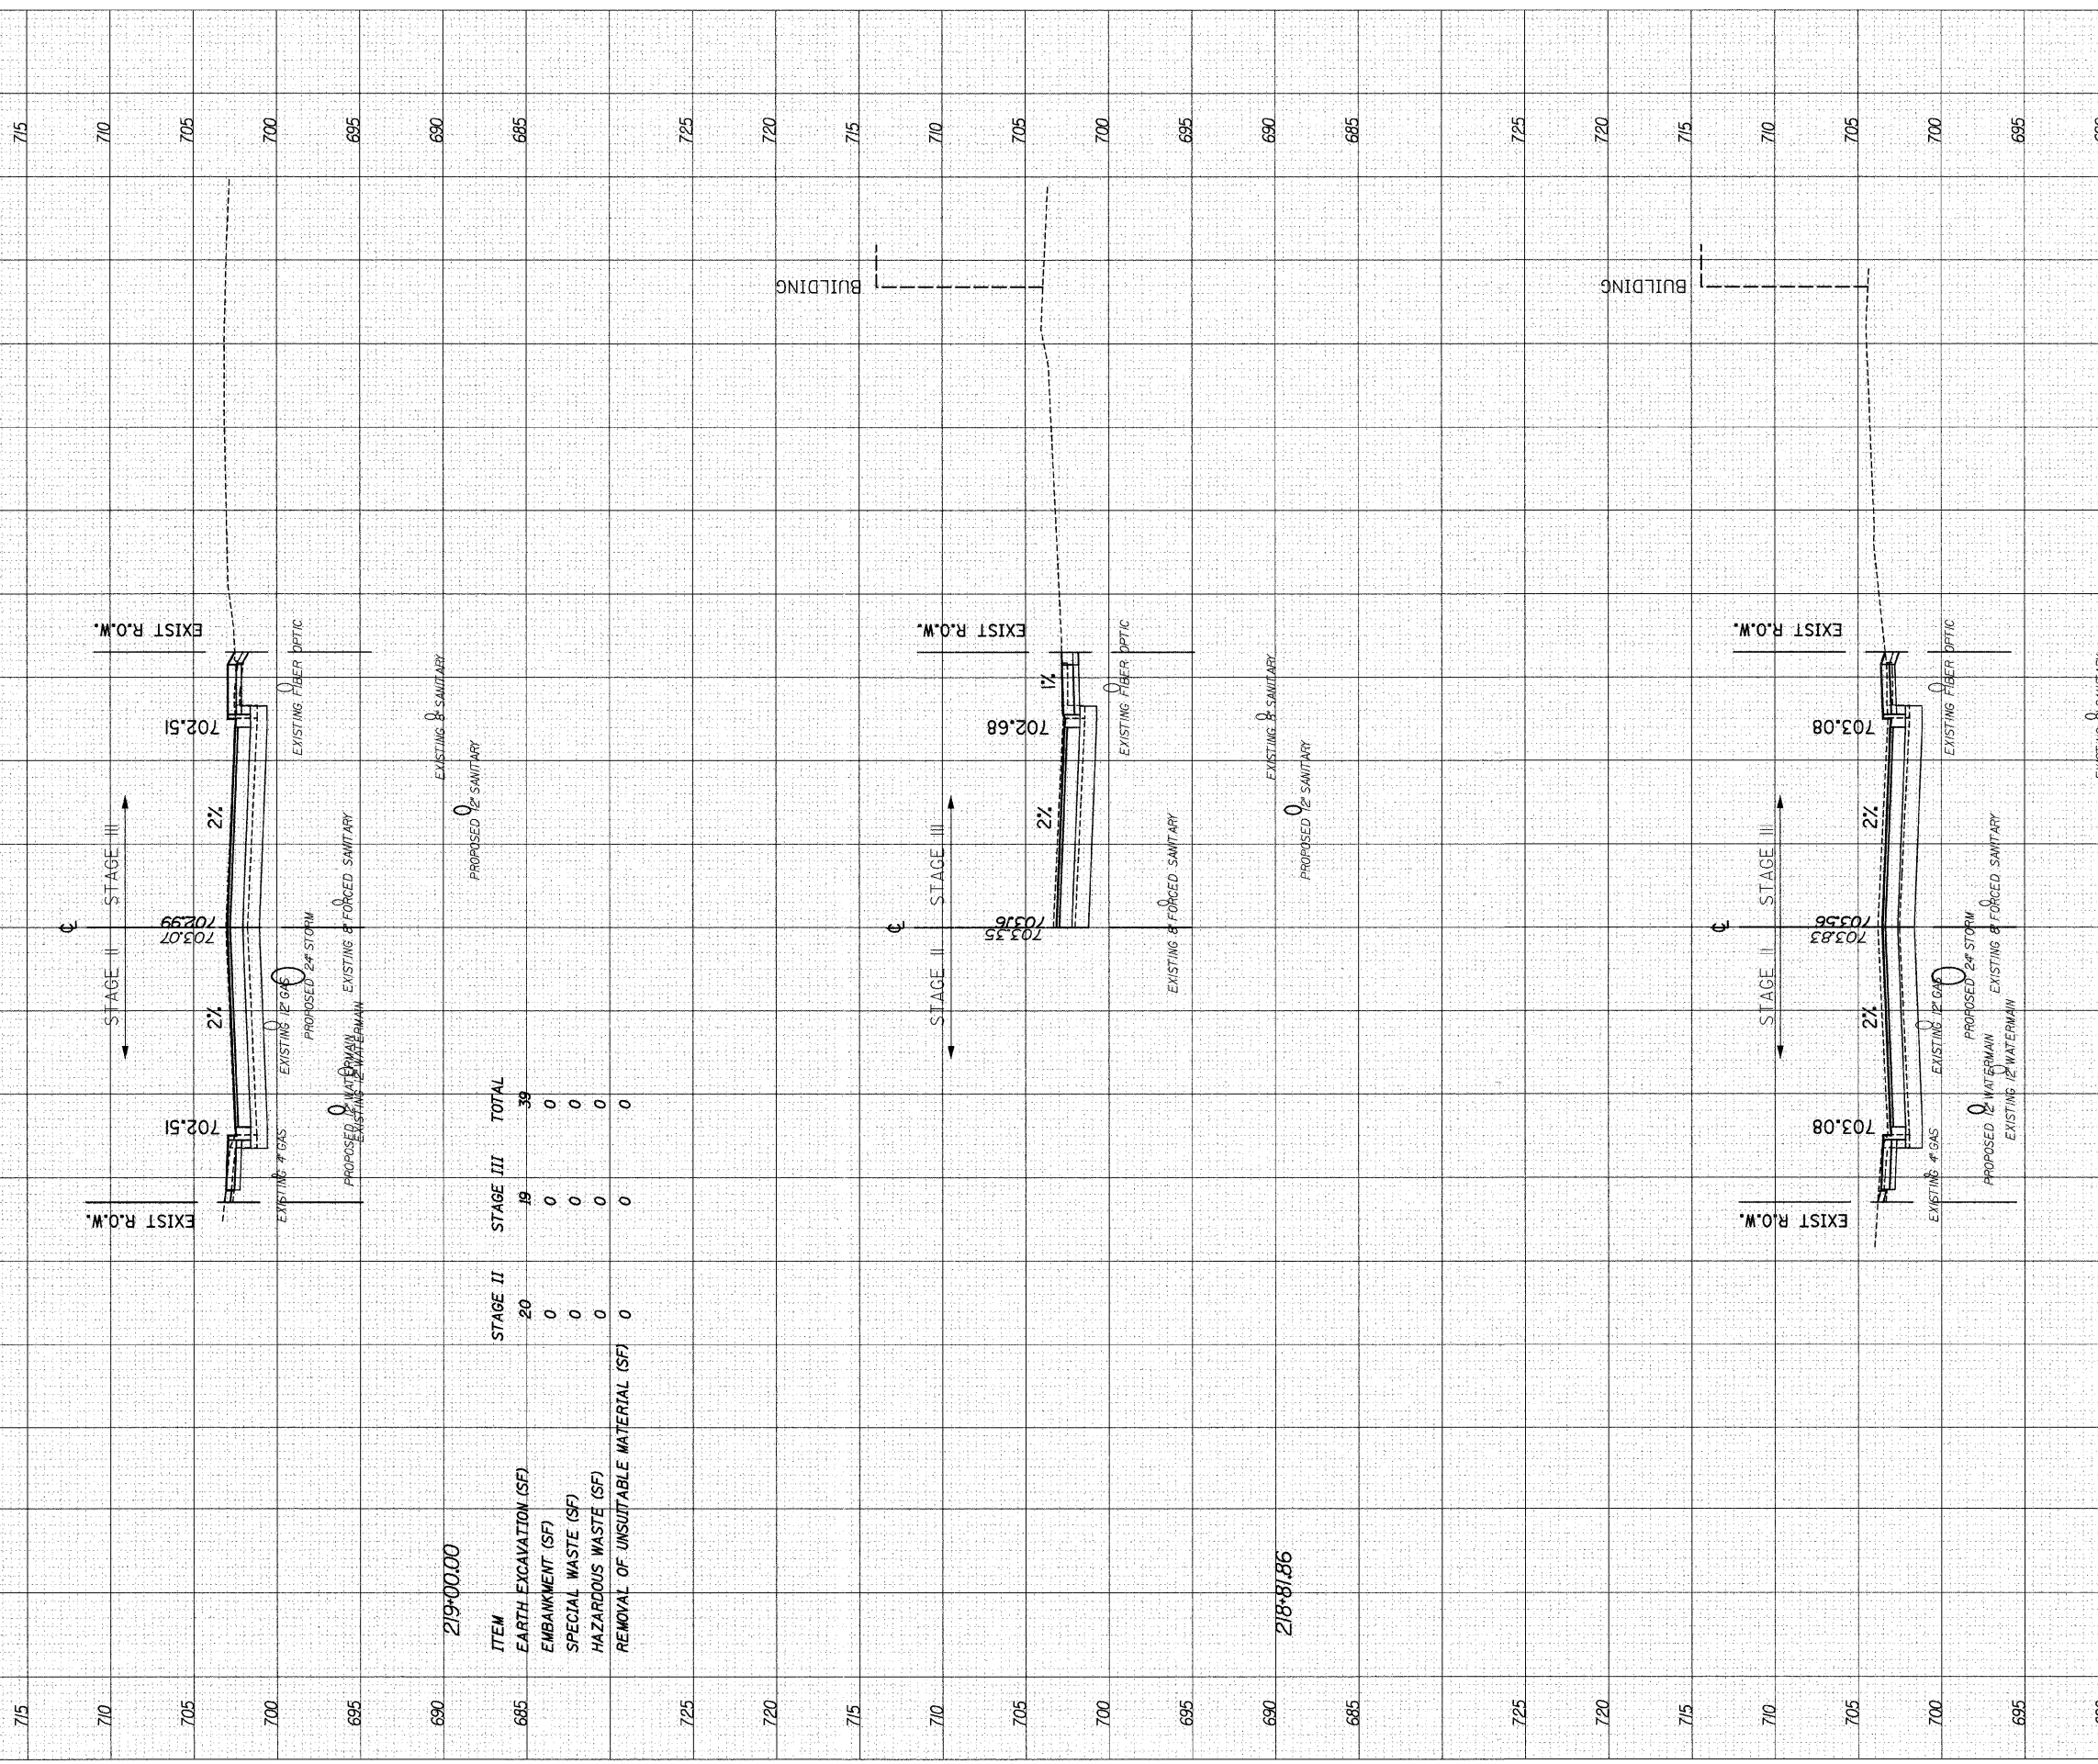

ITEM	STAGE II	STAGE III	TOTAL
EARTH EXCAVATION (SF)	20	19	39
EMBANKMENT (SF)	0	0	0
SPECIAL WASTE (SF)	0	0	0
HAZARDOUS WASTE (SF)	0	0	0
REMOVAL OF UNSUITABLE MATERIAL (SF)	0	0	0

219+00.00

ITEM	STAGE II	STAGE III	TOTAL
EARTH EXCAVATION (SF)	20	19	39
EMBANKMENT (SF)	0	0	0
SPECIAL WASTE (SF)	0	0	0
HAZARDOUS WASTE (SF)	0	0	0
REMOVAL OF UNSUITABLE MATERIAL (SF)	0	0	0

218+81.86

ITEM	STAGE II	STAGE III	TOTAL
EARTH EXCAVATION (SF)	25	24	49
EMBANKMENT (SF)	0	0	0
SPECIAL WASTE (SF)	0	0	0
HAZARDOUS WASTE (SF)	0	0	0
REMOVAL OF UNSUITABLE MATERIAL (SF)	1	0	1

218+50.00

MARTIN LUTHER KING JR. DRIVE