


F.A. RTE.	SECTION	COUNTY	TOTAL SHEETS	SHEET NO.
1230	03-00159-00-PV	LAKE	262	218
STA. 221+00	TO STA. 221+50			
FED. ROAD DIST. NO. 1		ILLINOIS	FED. AID PROJECT	
		CONTRACT: 85828		

DATE	BY
DATE	BY
DATE	BY

DATE	BY
DATE	BY
DATE	BY

DATE: 7/11/2008 TIME: 3:25:15 PM

FILENAME: N:\PROJ\151611\Design\Xsections\15161-mk-sheet.dgn

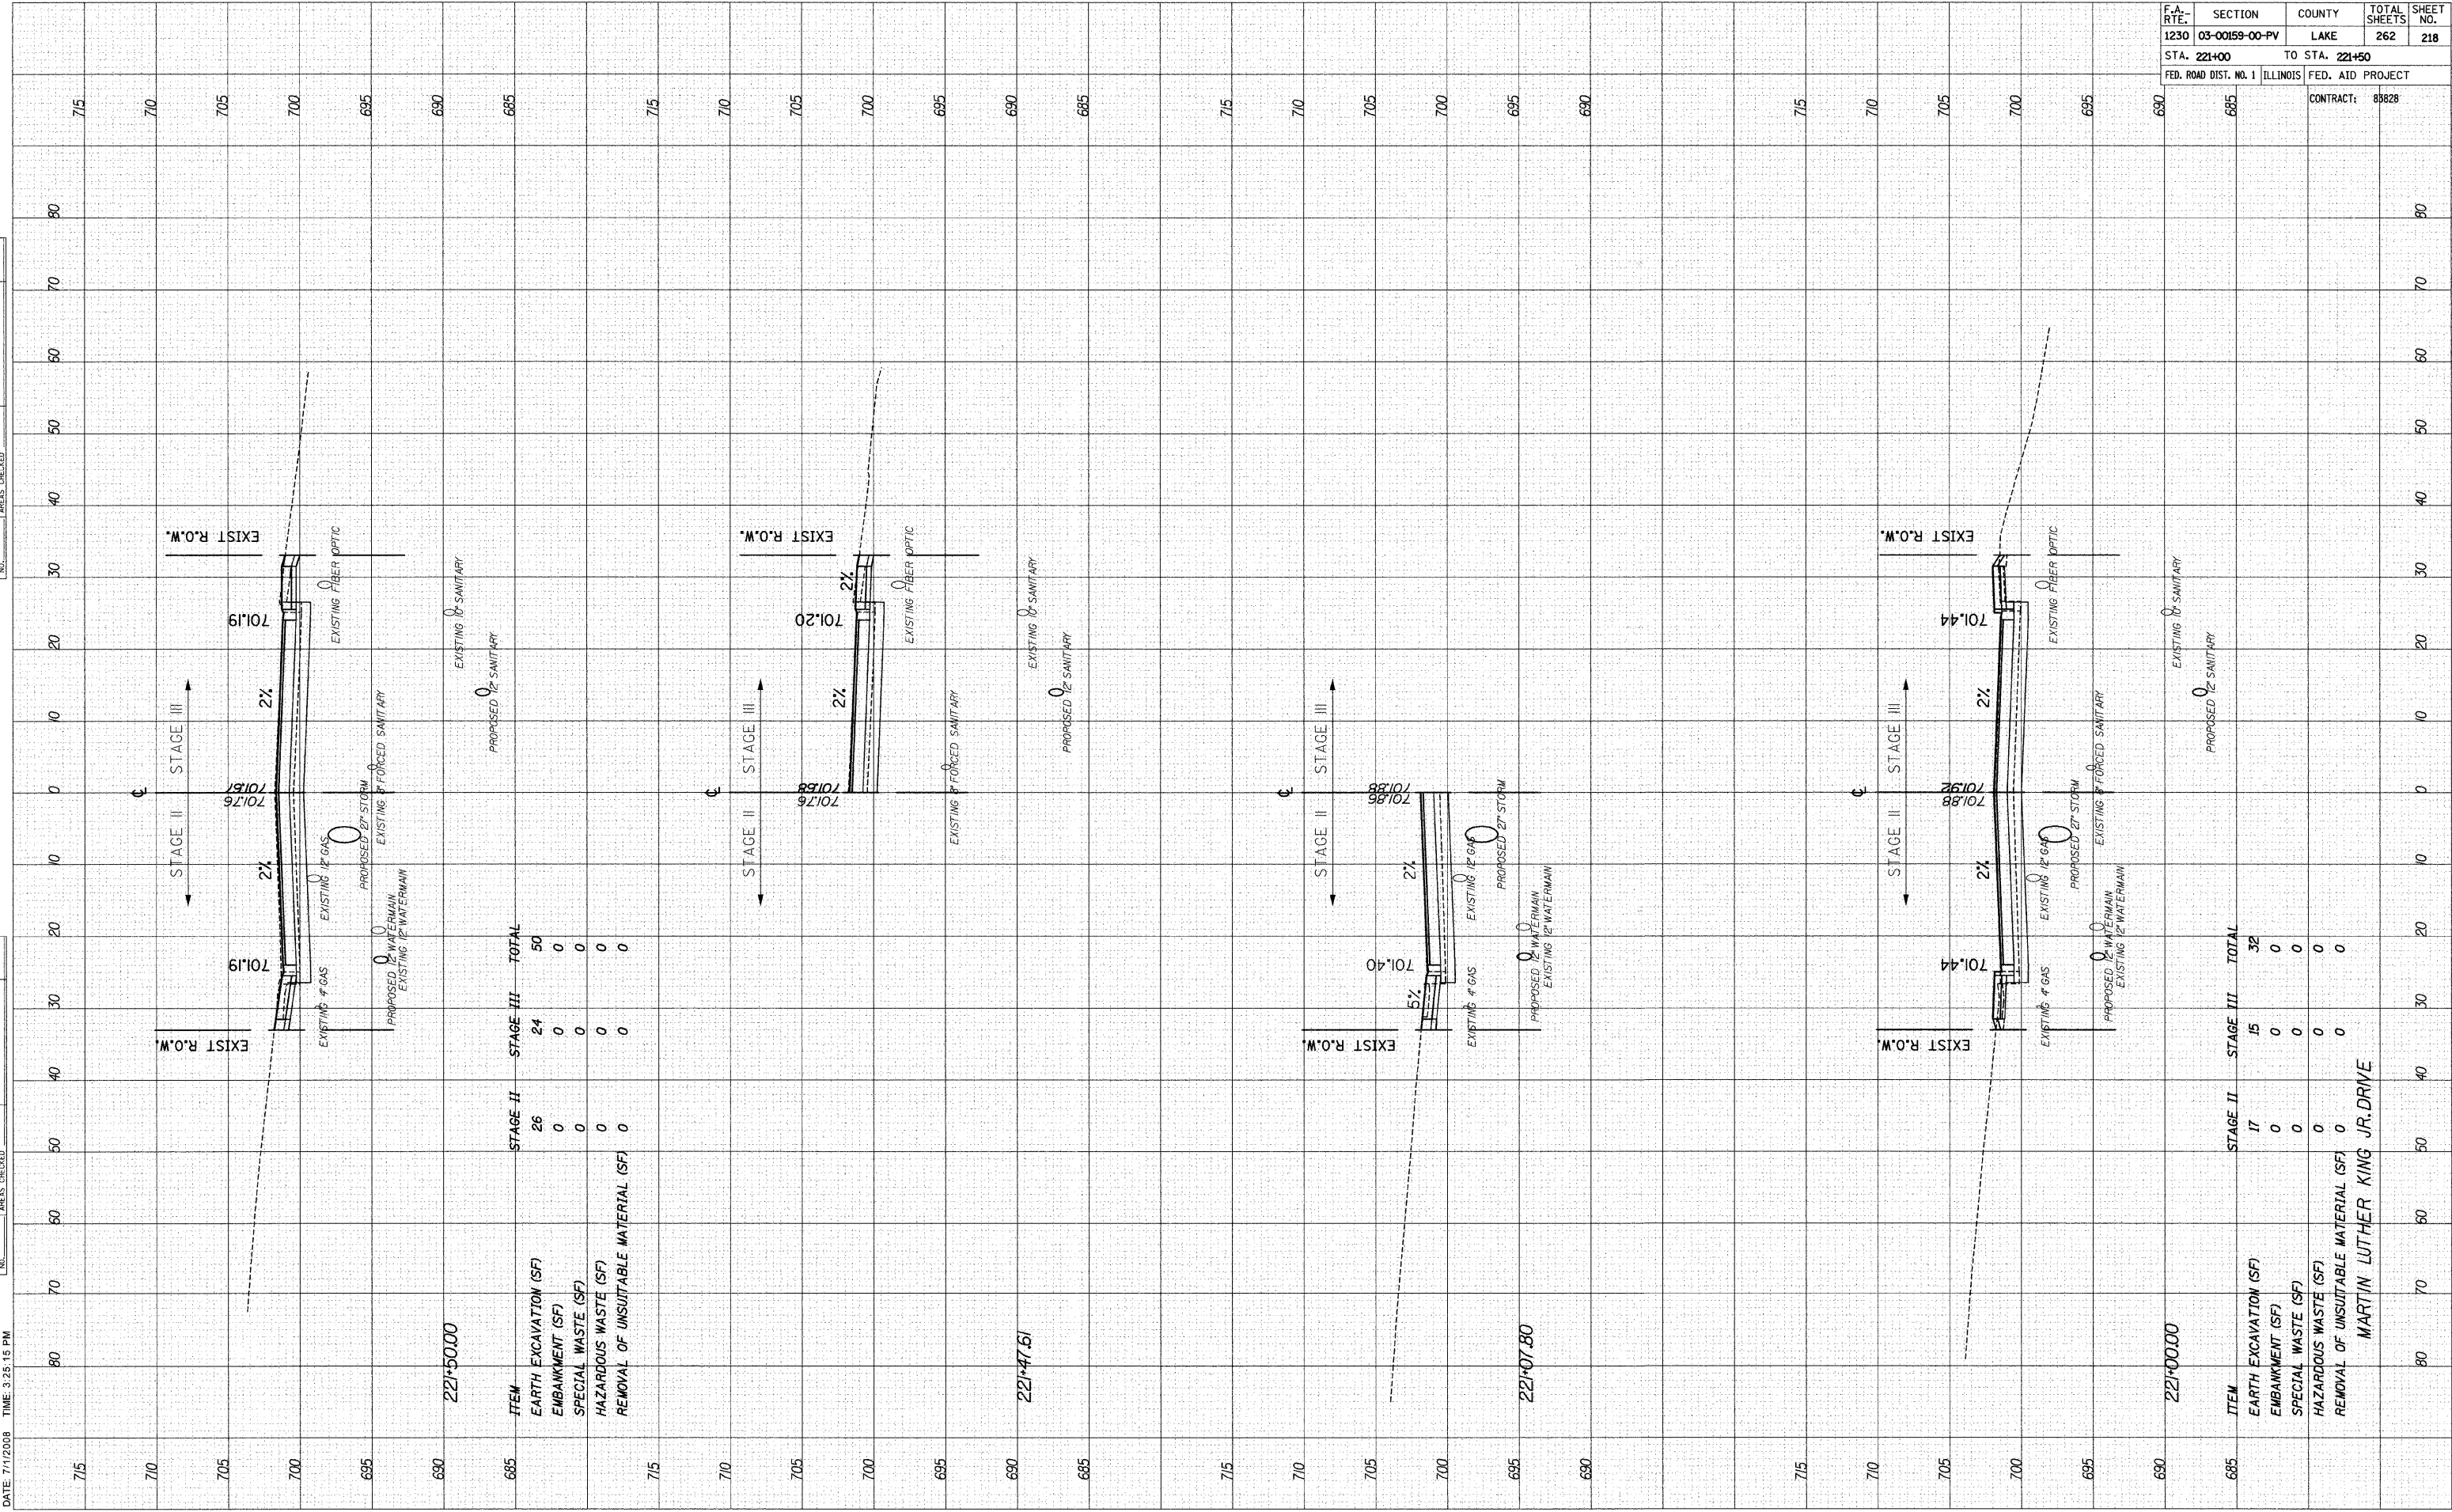

ITEM	STAGE II	STAGE III	TOTAL
EARTH EXCAVATION (SF)	26	24	50
EMBANKMENT (SF)	0	0	0
SPECIAL WASTE (SF)	0	0	0
HAZARDOUS WASTE (SF)	0	0	0
REMOVAL OF UNSUITABLE MATERIAL (SF)	0	0	0

ITEM	STAGE II	STAGE III	TOTAL
EARTH EXCAVATION (SF)	17	15	32
EMBANKMENT (SF)	0	0	0
SPECIAL WASTE (SF)	0	0	0
HAZARDOUS WASTE (SF)	0	0	0
REMOVAL OF UNSUITABLE MATERIAL (SF)	0	0	0

MARTIN LUTHER KING JR. DRIVE