


F.A. RT. NO.	SECTION	COUNTY	TOTAL SHEETS	SHEET NO.
1230	03-00159-00-PV	LAKE	262	222
STA. 224+07.35		TO STA. 224+50		
FED. ROAD DIST. NO. 1		ILLINOIS		FED. AID PROJECT
		CONTRACT: 88828		

FINAL SURVEY	SURVEYED	BY	DATE
NOTE BOOK	FLOTTED		
NO.	TEMPLATE		
	AREAS CHECKED		
	FIELD CHECKED		

ORIGINAL SURVEY	SURVEYED	BY	DATE
NOTE BOOK	FLOTTED		
NO.	TEMPLATE		
	AREAS CHECKED		
	FIELD CHECKED		

DATE: 7/1/2008 TIME: 3:25:54 PM

FILENAME: N:\PROJ\151611\Design\Xsections\15161-mk-sheet.dgn

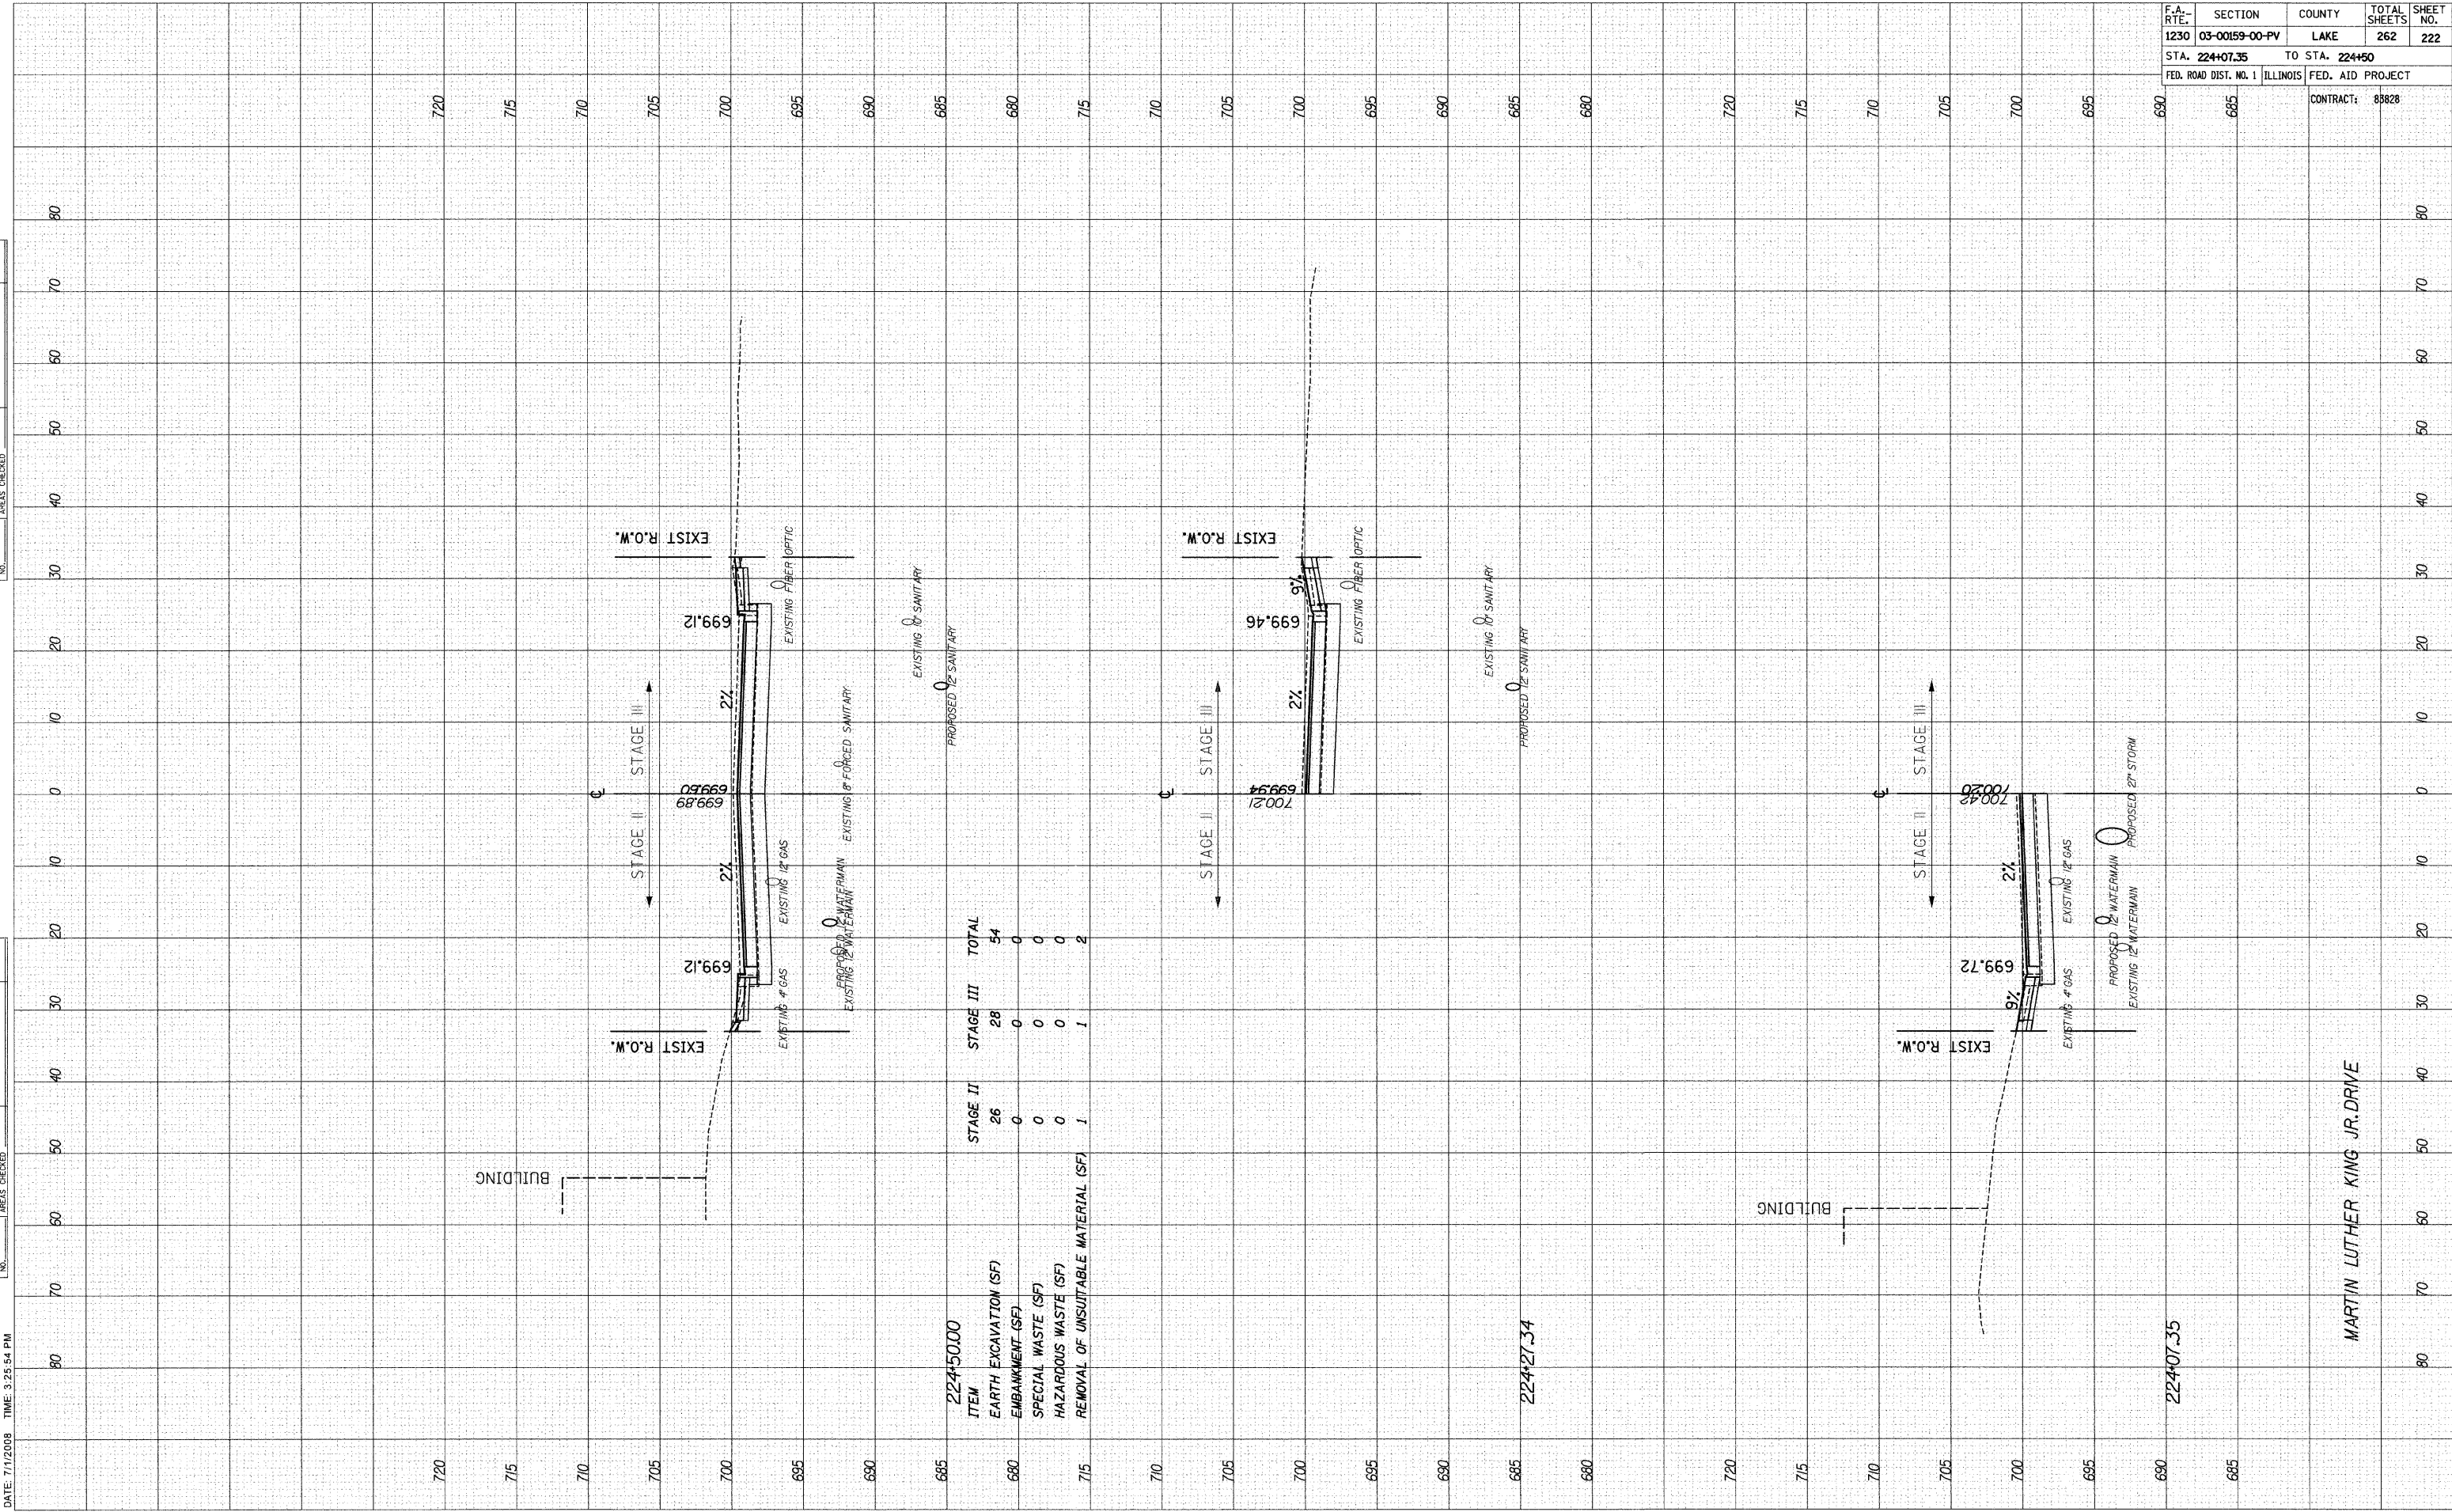

ITEM	224+50.00	STAGE II	STAGE III	TOTAL
EARTH EXCAVATION (SF)	26	28	0	54
EMBANKMENT (SF)	0	0	0	0
SPECIAL WASTE (SF)	0	0	0	0
HAZARDOUS WASTE (SF)	0	0	0	0
REMOVAL OF UNSUITABLE MATERIAL (SF)	1	1	0	2

224+27.34

224+07.35

MARTIN LUTHER KING JR. DRIVE