


F.A. RTE. 1230	SECTION 03-00159-00-PV	COUNTY LAKE	TOTAL SHEETS 262	SHEET NO. 223
STA. 224+84.81		TO STA. 225+50		
FED. ROAD DIST. NO. 1		ILLINOIS FED. AID PROJECT		
		CONTRACT: 85828		

FINAL SURVEY NOTE BOOK NO.	SURVEYED PLOTTED TEMPLATE AREAS CHECKED	BY	DATE

ORIGINAL SURVEY NOTE BOOK NO.	SURVEYED PLOTTED TEMPLATE AREAS CHECKED	BY	DATE

DATE: 7/1/2008 TIME: 3:26:03 PM

FILENAME: N:\PROJ\15161\Design\Xsections\15161-mk-sheet.dgn

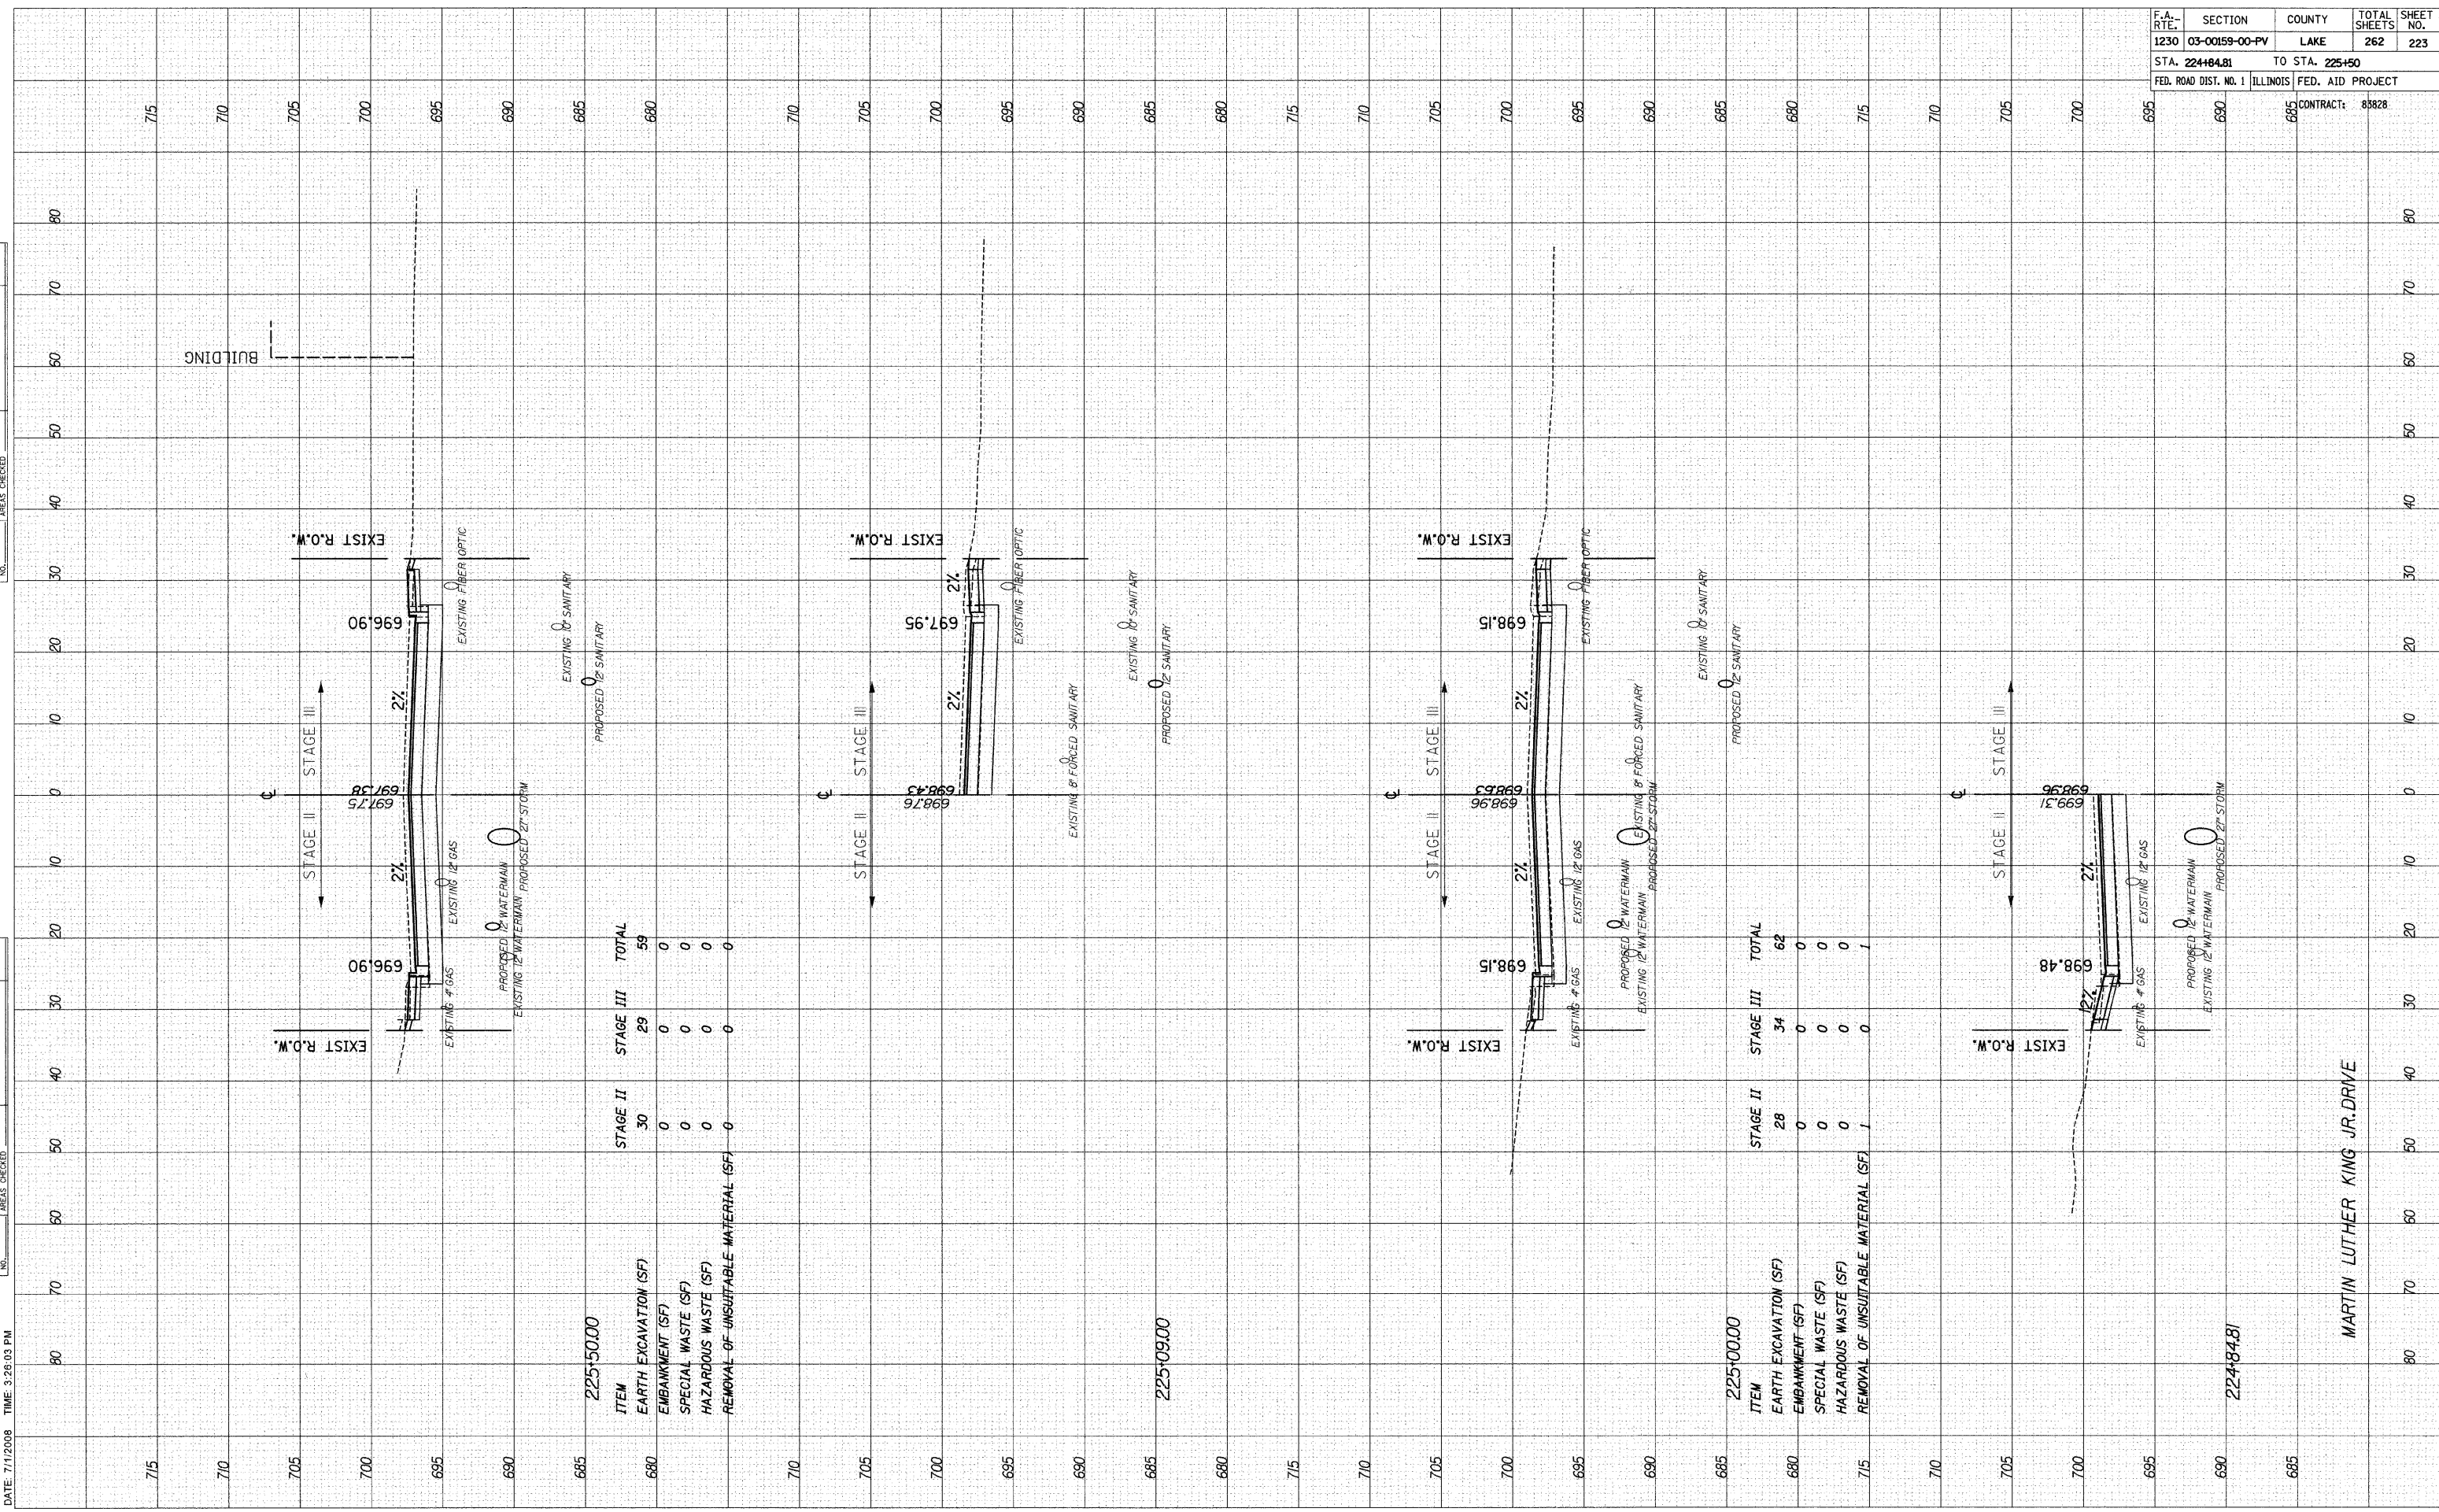

MARTIN LUTHER KING JR. DRIVE