


F.A. R.T.E. NO.	SECTION	COUNTY	TOTAL SHEETS	SHEET NO.
1230	03-00159-00-PV	LAKE	262	225
STA. 227+23.83		TO STA. 227+97.33		
FED. ROAD DIST. NO. 1		ILLINOIS FED. AID PROJECT		
		CONTRACT: 85828		

FINL SURVEY	SURVEYED	BY	DATE
NOTE BOOK	PLOTTED		
NO.	TEMPLATE		
	AREAS CHECKED		
	AREAS CHECKED		

ORIGINAL SURVEY	SURVEYED	BY	DATE
NOTE BOOK	PLOTTED		
NO.	TEMPLATE		
	AREAS CHECKED		
	AREAS CHECKED		

DATE: 7/1/2003 TIME: 3:25:23 PM

FILENAME: N:\PROJ\151611\Design\Xsections\15161-mlk-sheet.dgn

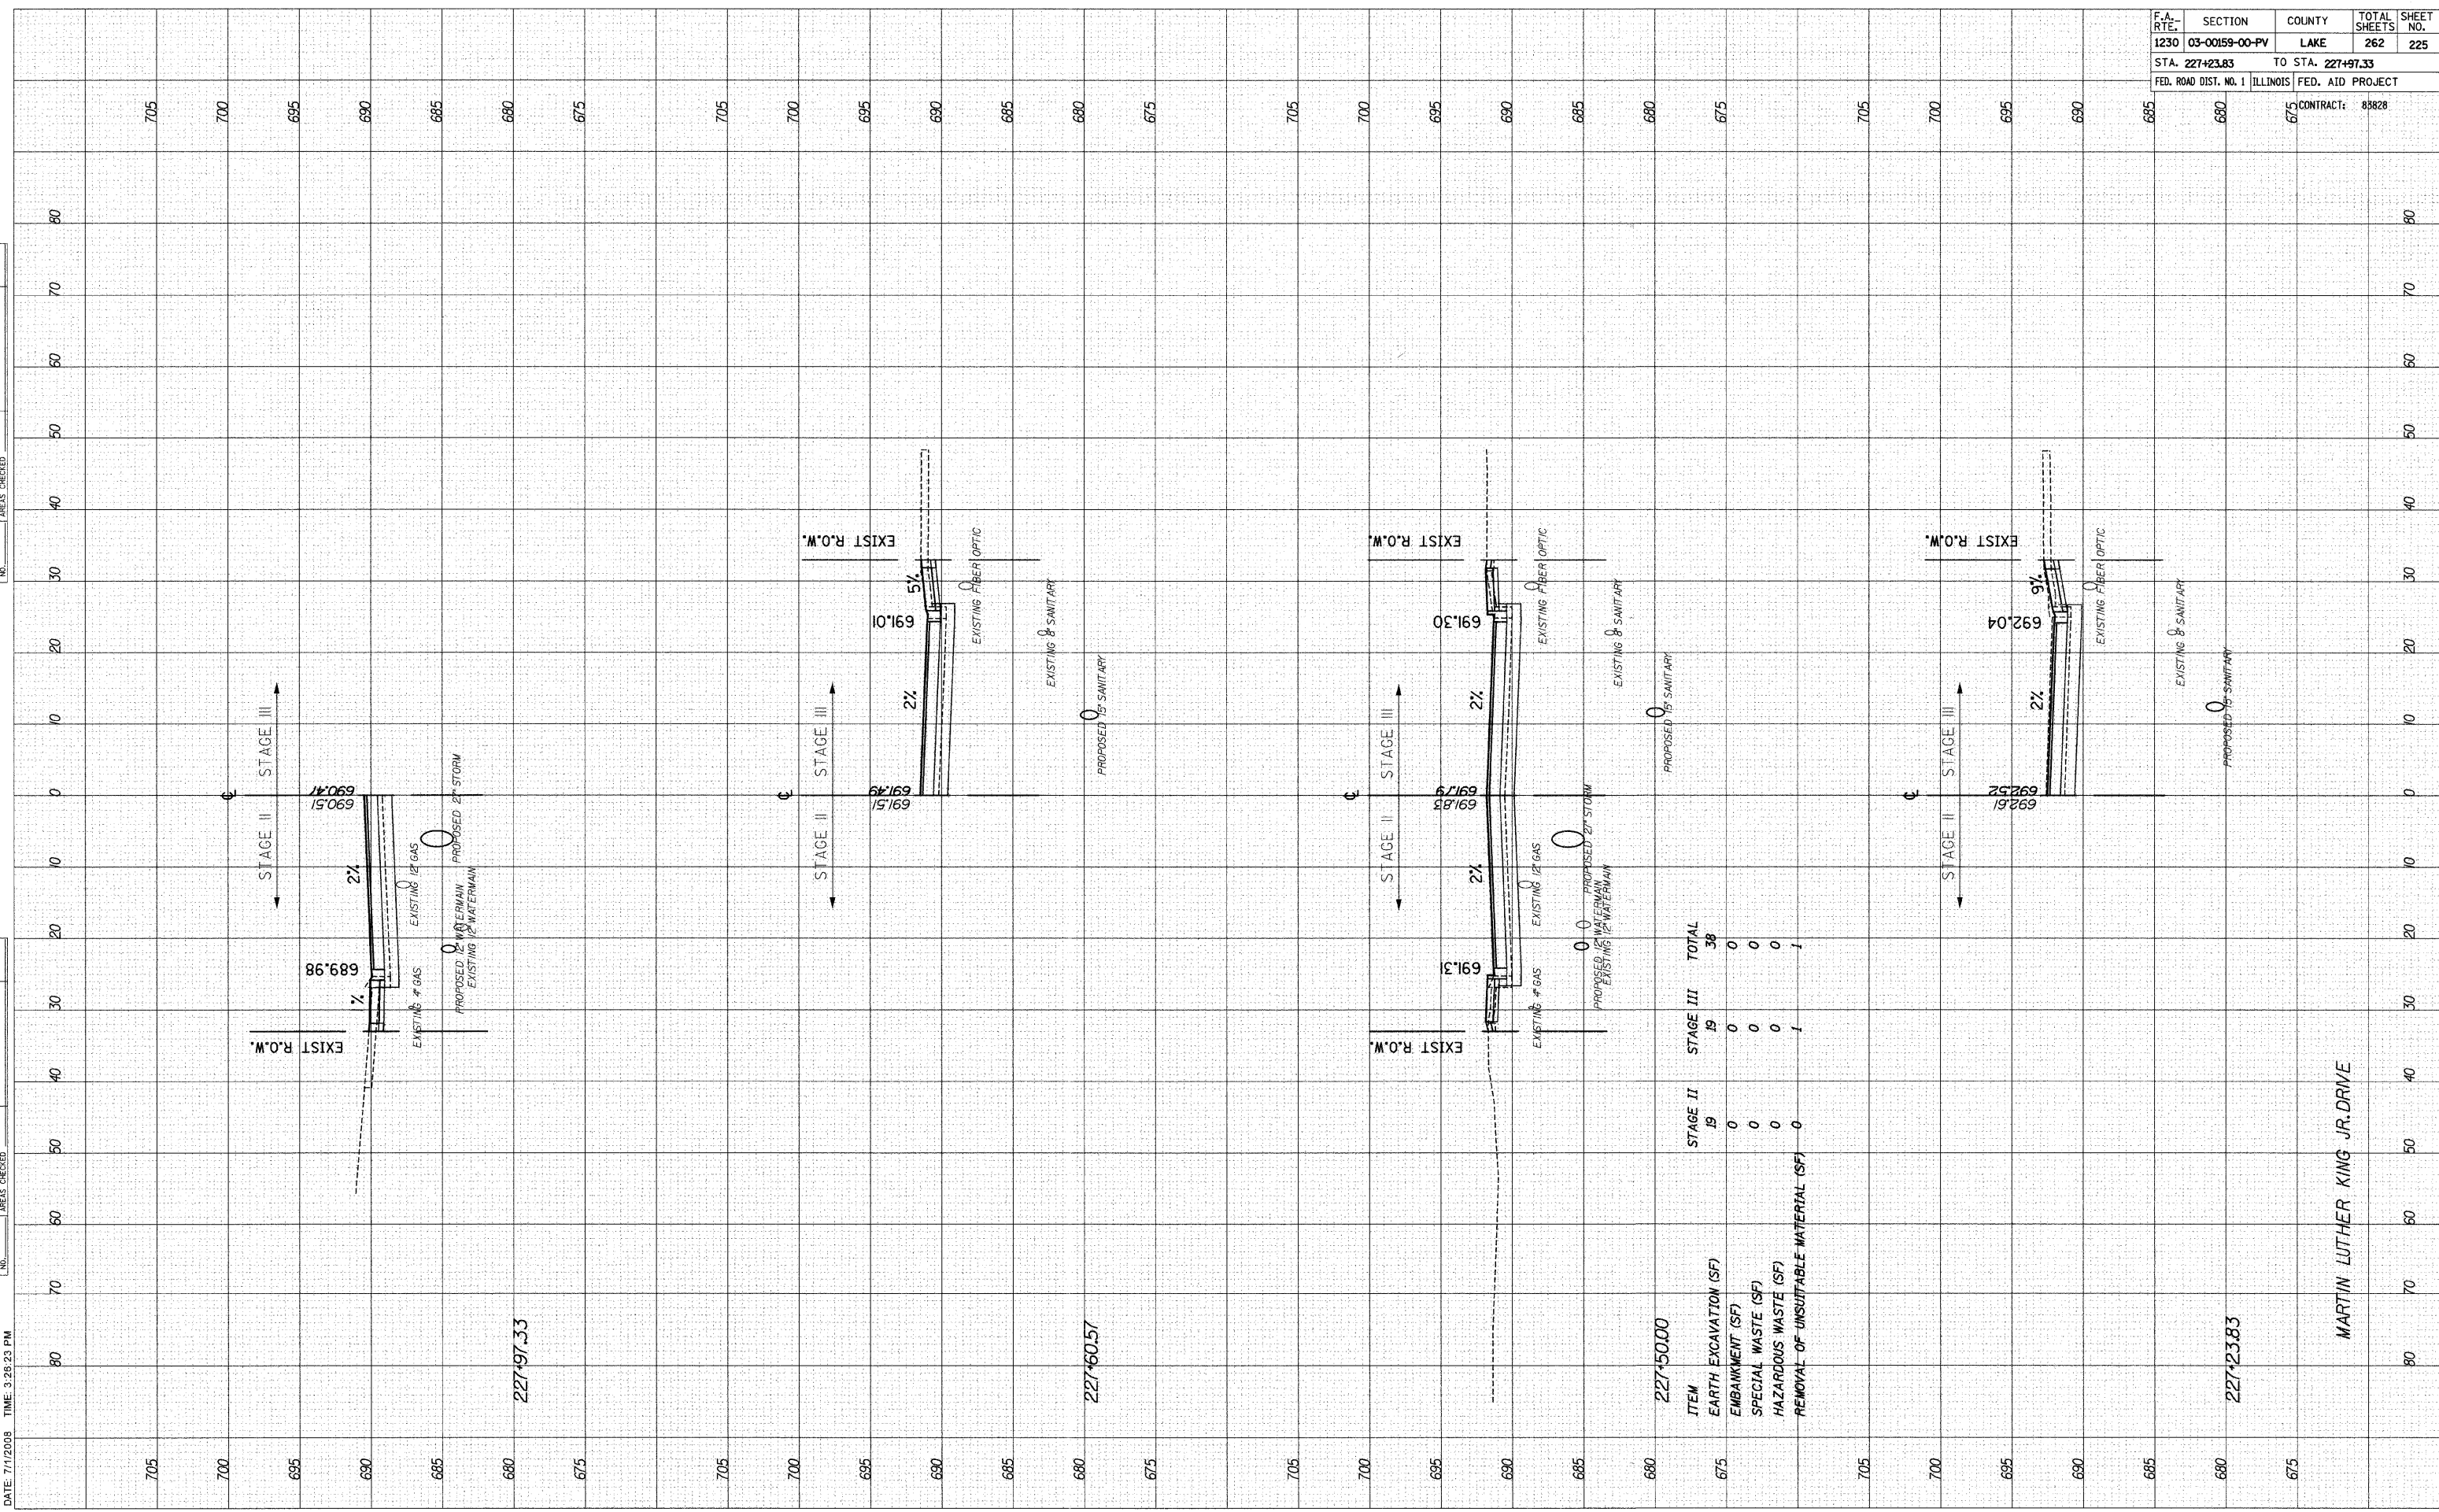

ITEM	STAGE II	STAGE III	TOTAL
EARTH EXCAVATION (SF)	19	19	38
EMBANKMENT (SF)	0	0	0
SPECIAL WASTE (SF)	0	0	0
HAZARDOUS WASTE (SF)	0	0	0
REMOVAL OF UNSUITABLE MATERIAL (SF)	0	1	1

227+97.33

227+60.57

227+23.83

MARTIN LUTHER KING JR. DRIVE