


F.A. RTE. 1230	SECTION 03-00159-00-PV	COUNTY LAKE	TOTAL SHEETS 262	SHEET NO. 227
STA. 229+78.09		TO STA. 230+50		
FED. ROAD DIST. NO. 1 ILLINOIS		FED. AID PROJECT		
		CONTRACT: 85828		

DATE	BY
DATE	BY
DATE	BY

DATE	BY
DATE	BY
DATE	BY

DATE: 7/11/2008 TIME: 3:28:33 PM

FILENAME: N:\PROJ\15161\Design\Xsections\15161-mk-sheet.dgn

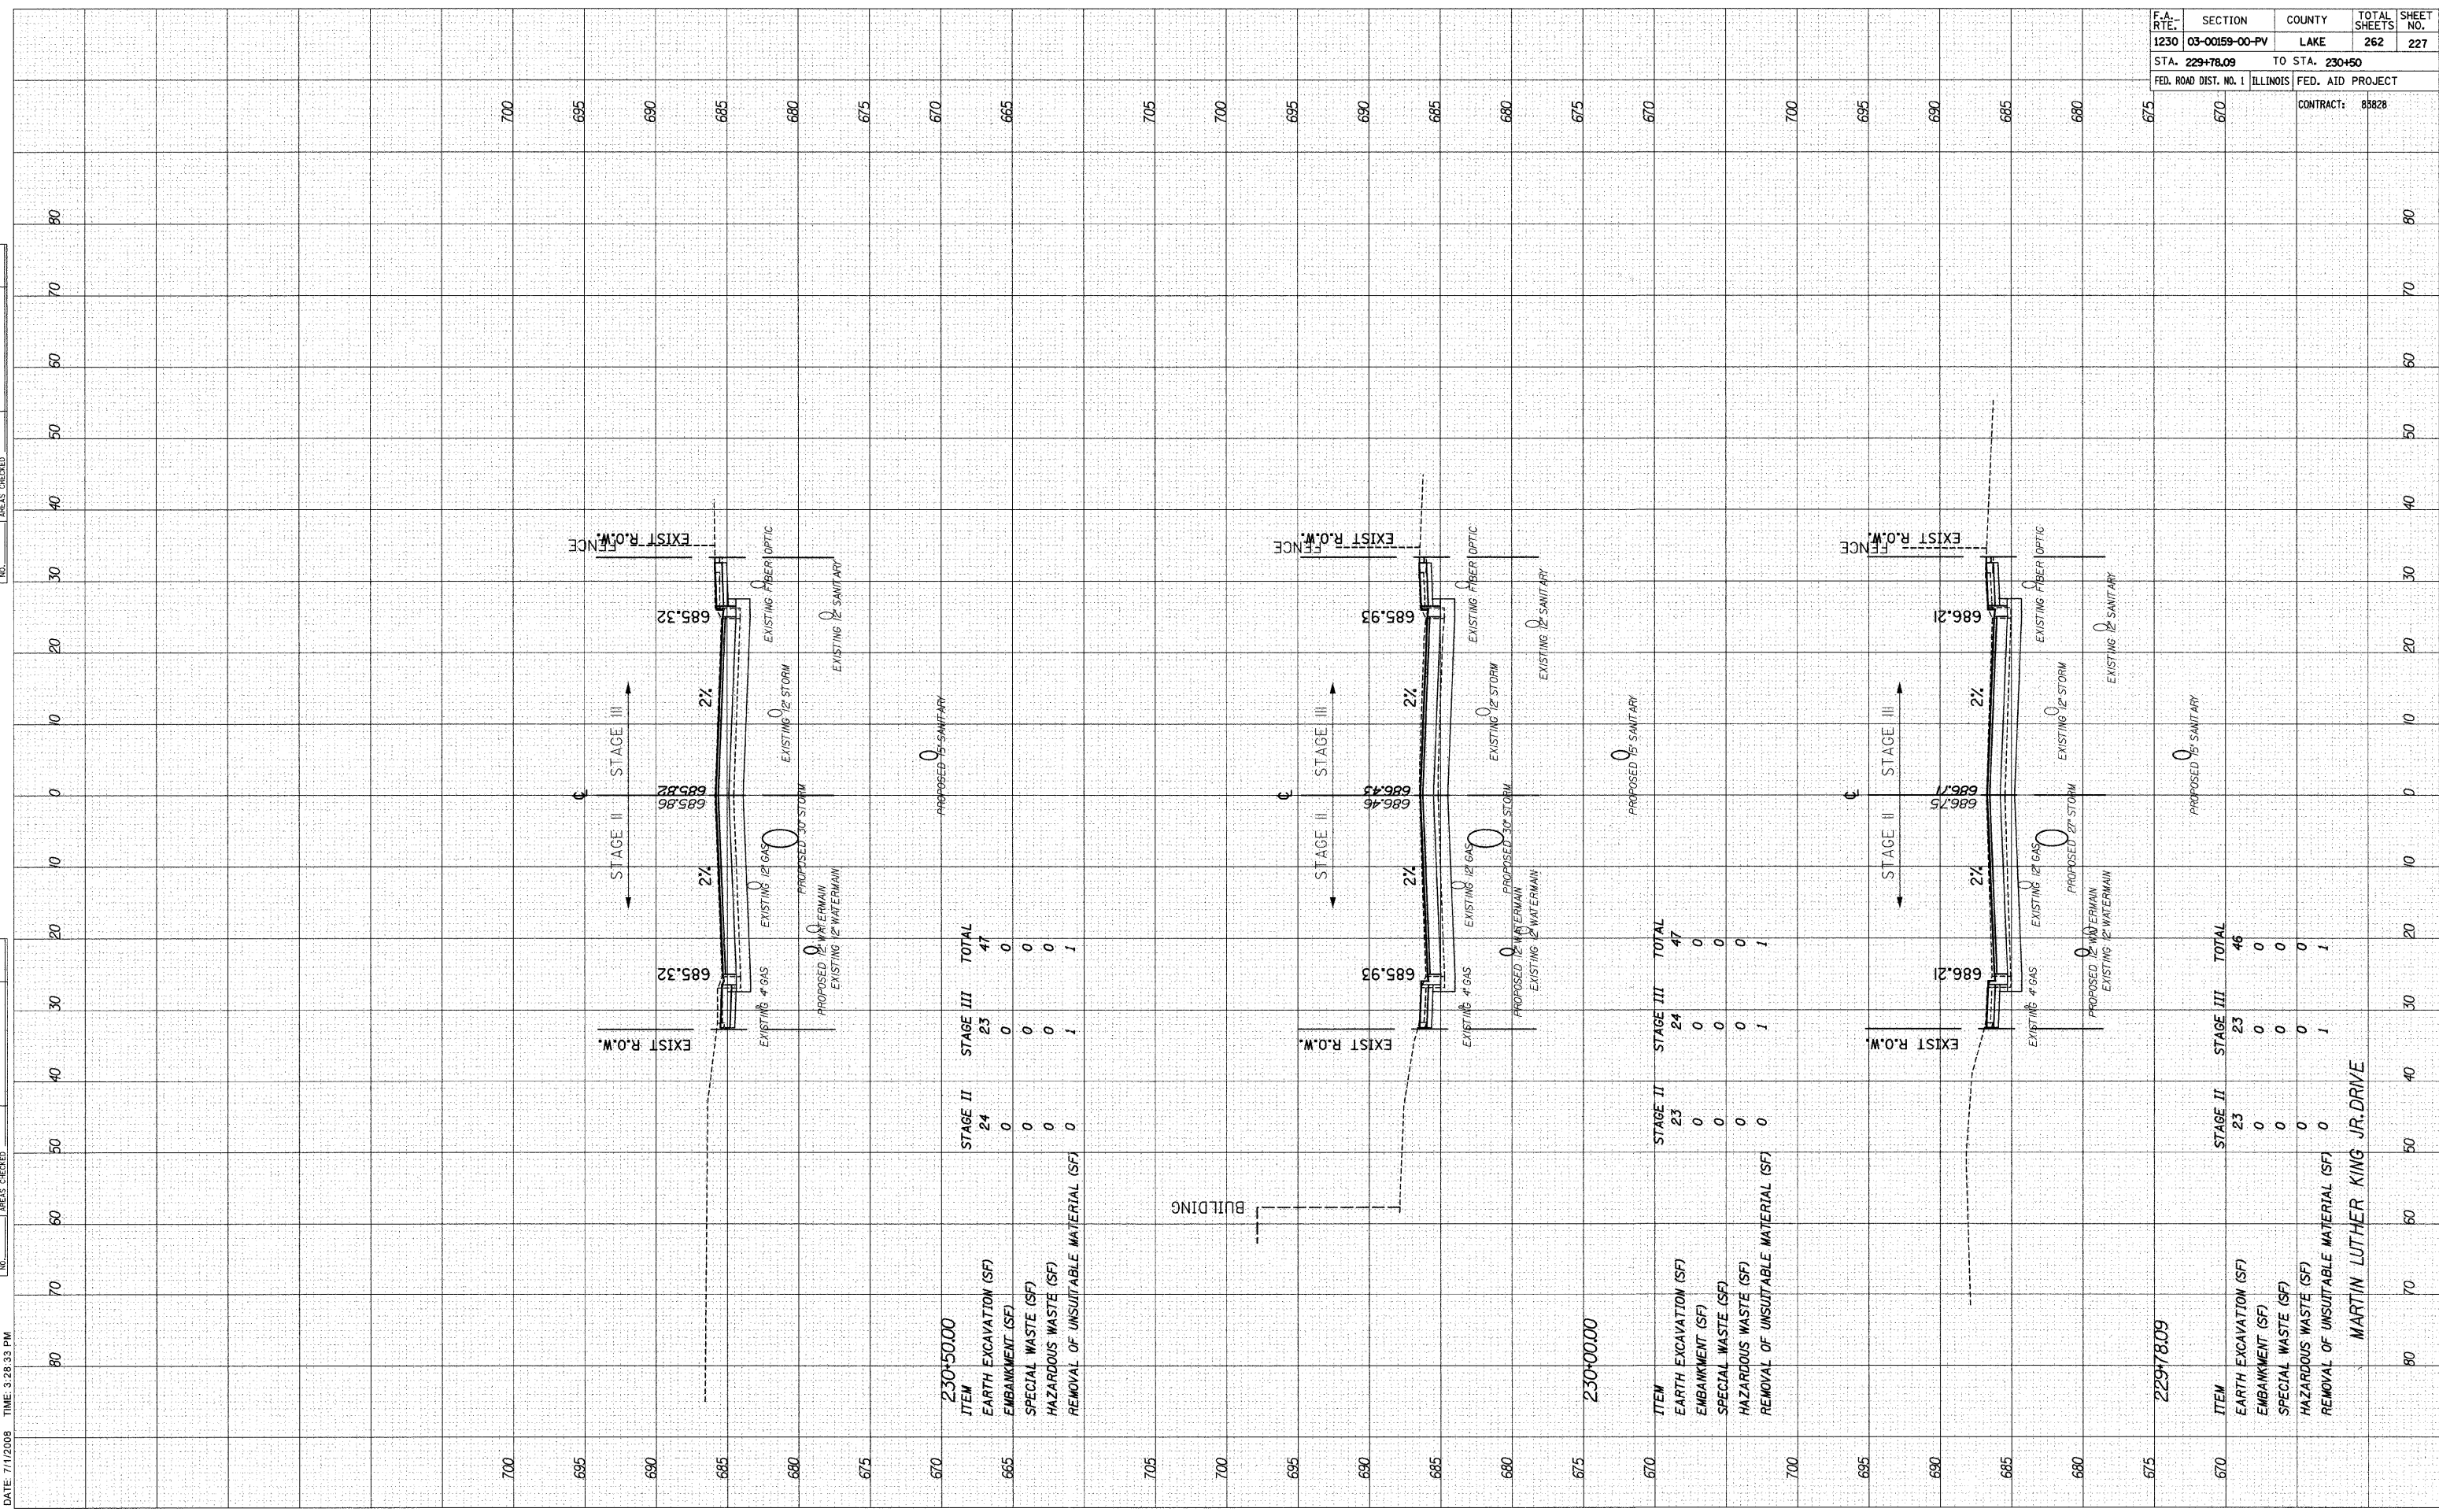

230+50.00

ITEM	STAGE II	STAGE III	TOTAL
EARTH EXCAVATION (SF)	24	23	47
EMBANKMENT (SF)	0	0	0
SPECIAL WASTE (SF)	0	0	0
HAZARDOUS WASTE (SF)	0	0	0
REMOVAL OF UNSUITABLE MATERIAL (SF)	0	1	1

230+00.00

ITEM	STAGE II	STAGE III	TOTAL
EARTH EXCAVATION (SF)	23	24	47
EMBANKMENT (SF)	0	0	0
SPECIAL WASTE (SF)	0	0	0
HAZARDOUS WASTE (SF)	0	0	0
REMOVAL OF UNSUITABLE MATERIAL (SF)	0	1	1

229+80.09

ITEM	STAGE II	STAGE III	TOTAL
EARTH EXCAVATION (SF)	23	23	46
EMBANKMENT (SF)	0	0	0
SPECIAL WASTE (SF)	0	0	0
HAZARDOUS WASTE (SF)	0	0	0
REMOVAL OF UNSUITABLE MATERIAL (SF)	0	1	1

MARTIN LUTHER KING JR. DRIVE