


ORIGINAL SURVEY	SURVEYED
NOTE BOOK	FLOTTED
NO.	TEMPLATE
	AREAS CHECKED

FINAL SURVEY	SURVEYED
NOTE BOOK	FLOTTED
NO.	TEMPLATE
	AREAS CHECKED

BY	DATE

BY	DATE

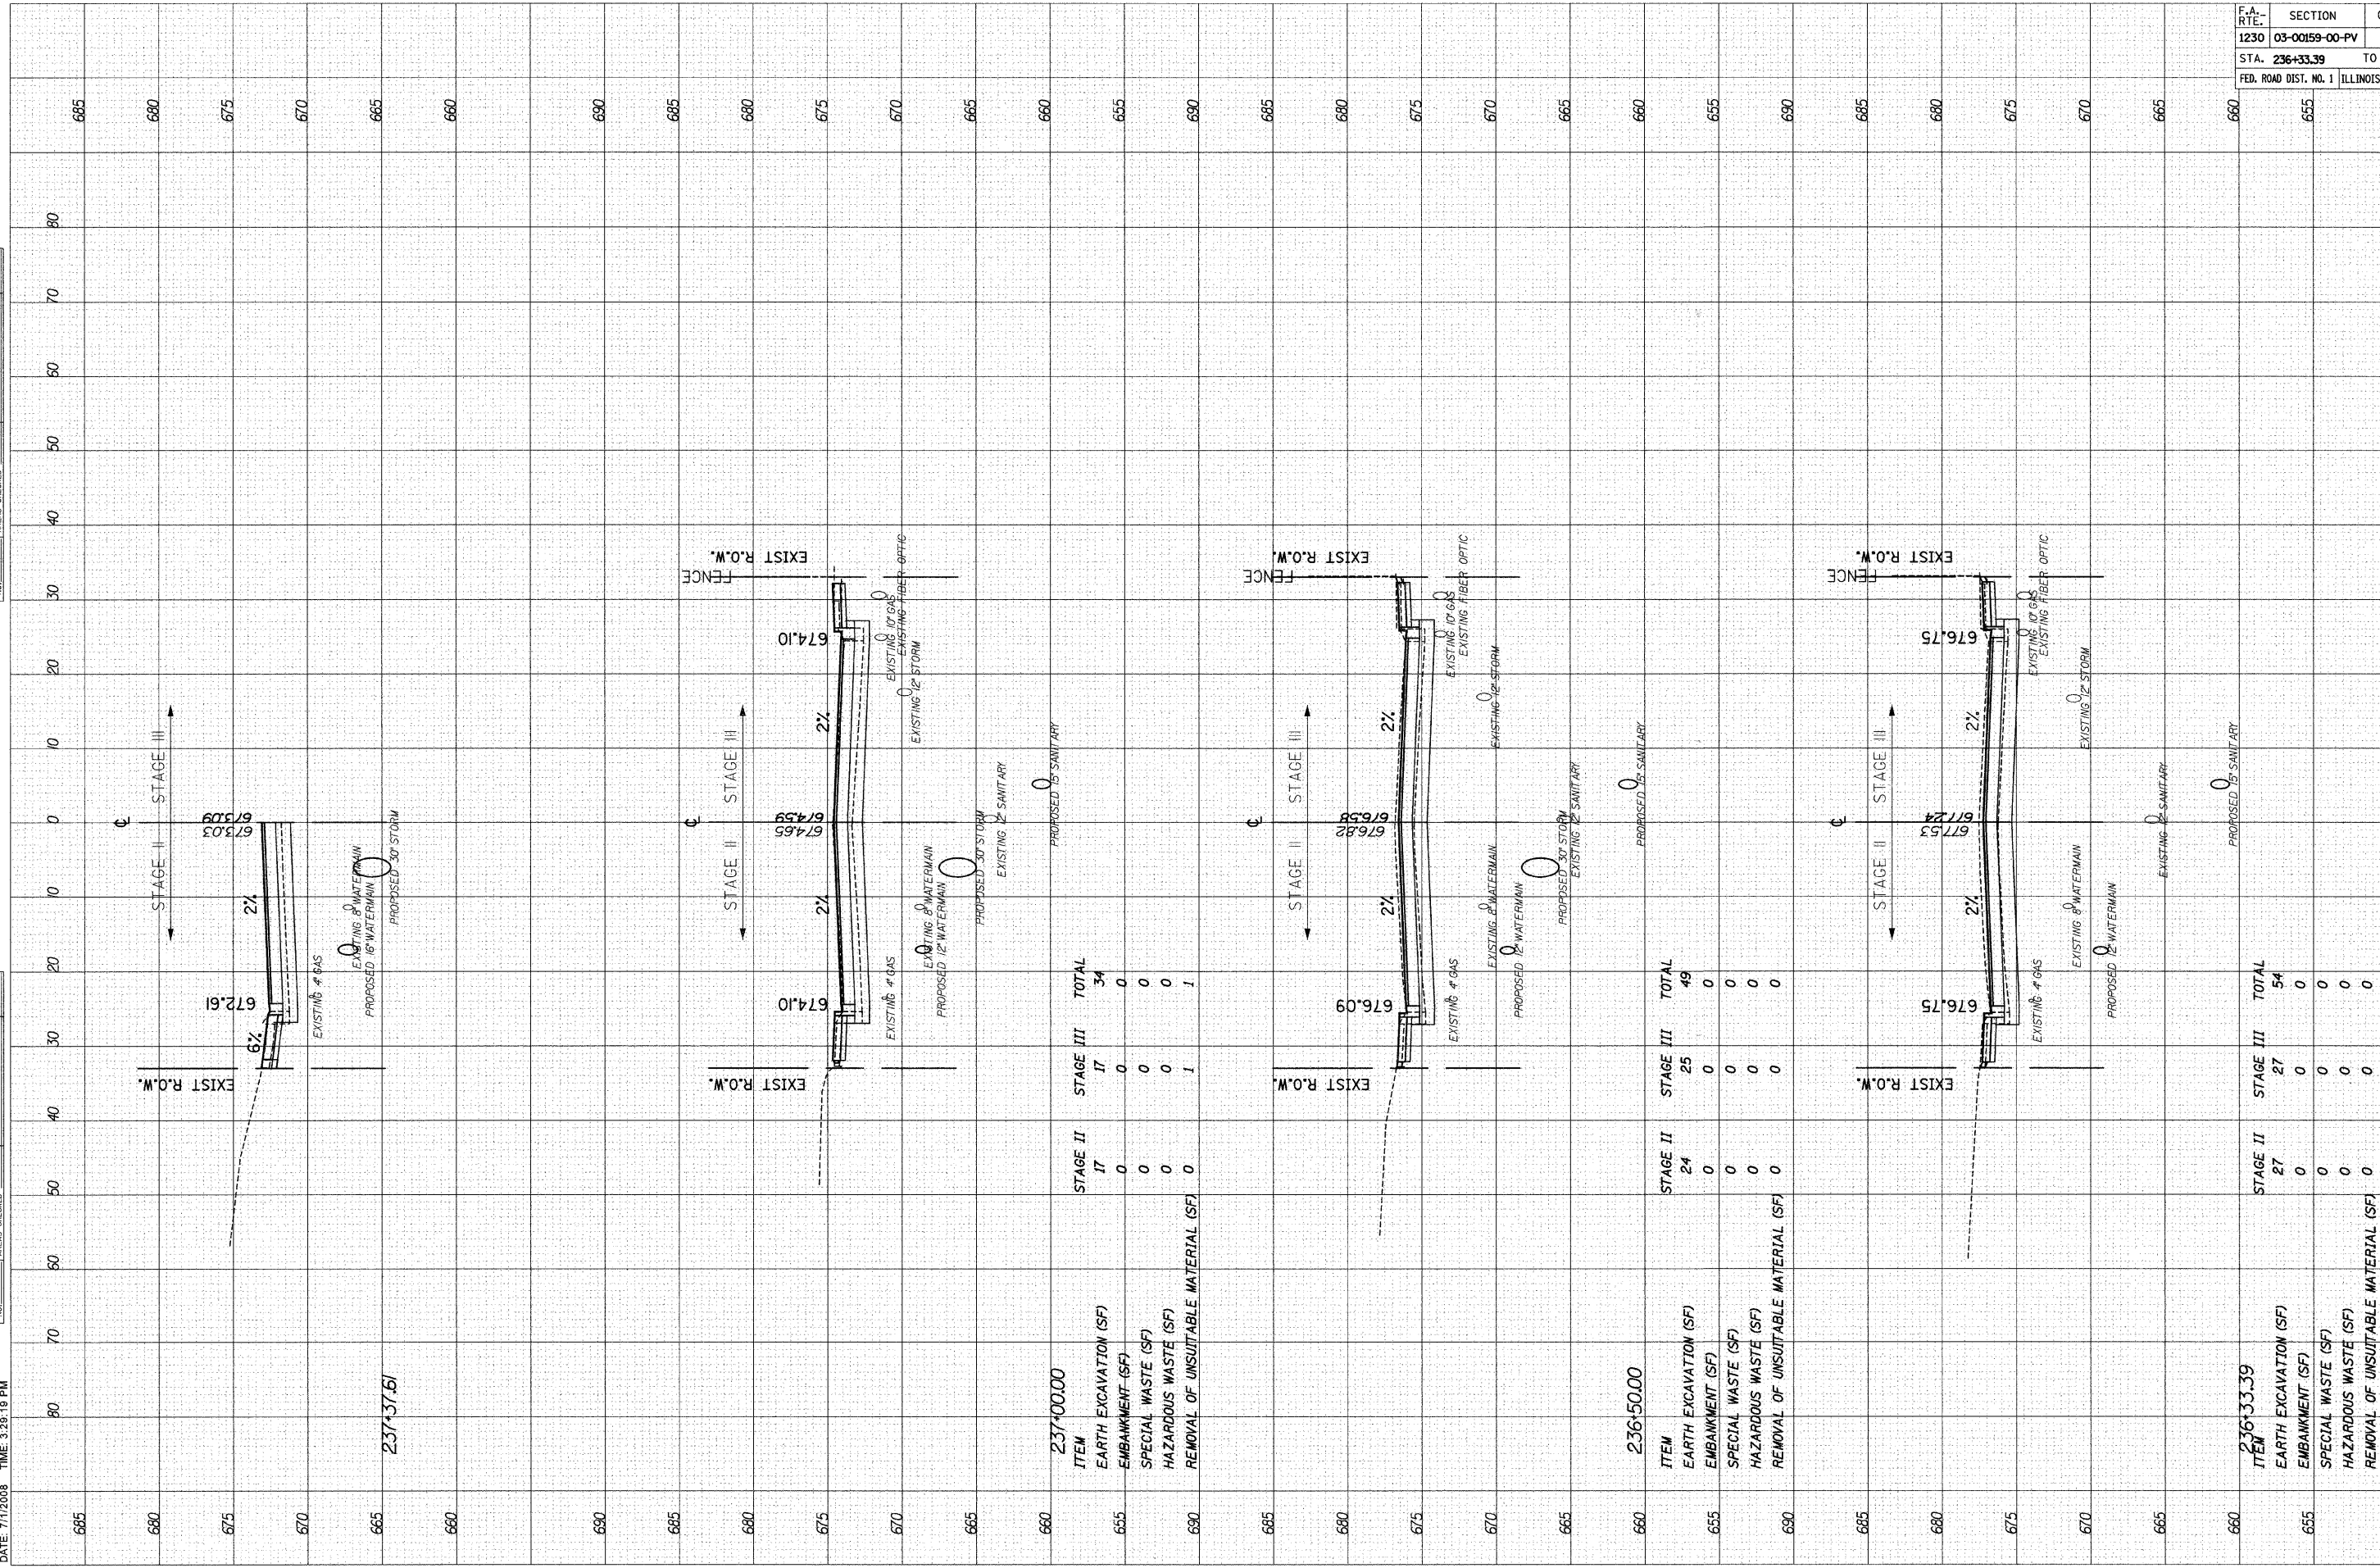

237+00.00

ITEM	STAGE II	STAGE III	TOTAL
EARTH EXCAVATION (SF)	17	17	34
EMBANKMENT (SF)	0	0	0
SPECIAL WASTE (SF)	0	0	0
HAZARDOUS WASTE (SF)	0	0	0
REMOVAL OF UNSUITABLE MATERIAL (SF)	0	1	1

236+50.00

ITEM	STAGE II	STAGE III	TOTAL
EARTH EXCAVATION (SF)	24	25	49
EMBANKMENT (SF)	0	0	0
SPECIAL WASTE (SF)	0	0	0
HAZARDOUS WASTE (SF)	0	0	0
REMOVAL OF UNSUITABLE MATERIAL (SF)	0	0	0

236+33.39

ITEM	STAGE II	STAGE III	TOTAL
EARTH EXCAVATION (SF)	27	27	54
EMBANKMENT (SF)	0	0	0
SPECIAL WASTE (SF)	0	0	0
HAZARDOUS WASTE (SF)	0	0	0
REMOVAL OF UNSUITABLE MATERIAL (SF)	0	0	0

MARTIN LUTHER KING JR. DRIVE

F.A. RATE:	SECTION	COUNTY	TOTAL SHEETS	SHEET NO.
1230	03-00159-00-PV	LAKE	262	232
STA. 236+33.39		TO STA. 237+37.61		
FED. ROAD DIST. NO. 1	ILLINOIS	FED. AID PROJECT		CONTRACT: 85828