


DATE: 7/2/2008 TIME: 7:46:42 AM

BY: _____
 ORIGINAL SURVEY PLOTTED _____
 SURVEY PLOTTED _____
 NOTE BOOK _____
 NO. _____

BY: _____
 SURVEYED _____
 PLOTTED _____
 NOTE BOOK _____
 NO. _____

DATE: _____
 SURVEYED _____
 PLOTTED _____
 NOTE BOOK _____
 NO. _____

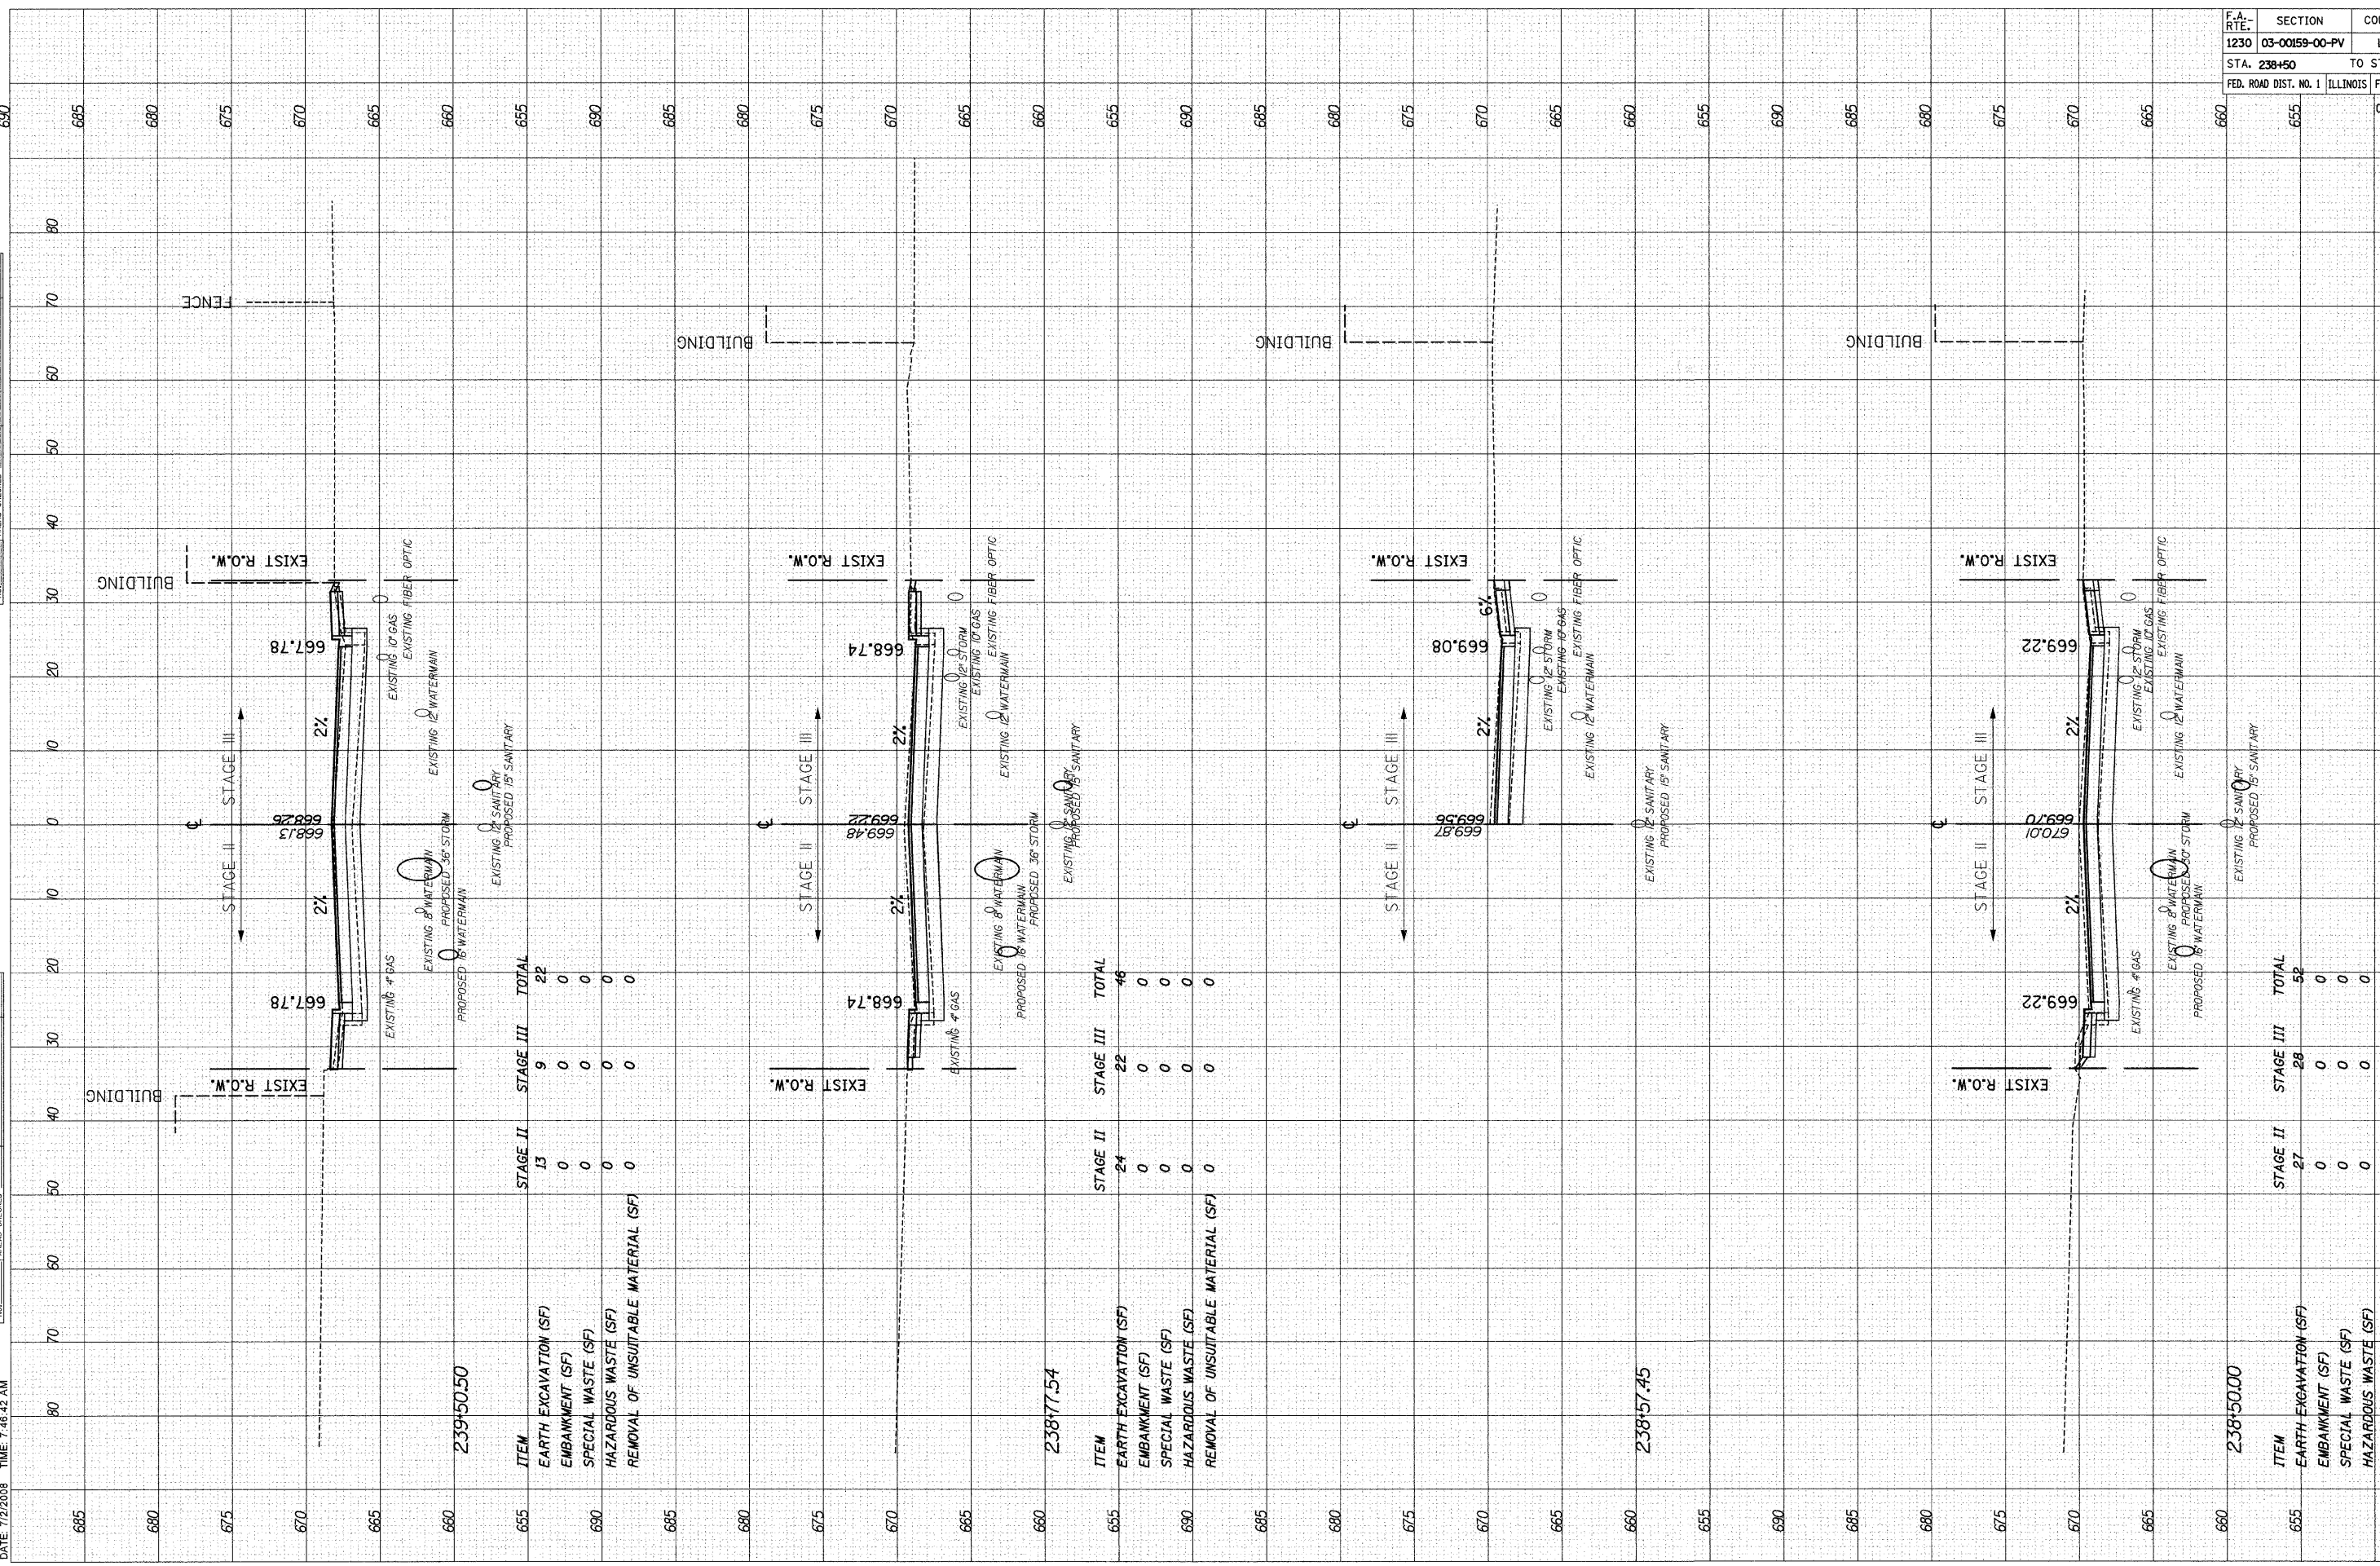

239+50.50

ITEM	STAGE II	STAGE III	TOTAL
EARTH EXCAVATION (SF)	13	9	22
EMBANKMENT (SF)	0	0	0
SPECIAL WASTE (SF)	0	0	0
HAZARDOUS WASTE (SF)	0	0	0
REMOVAL OF UNSUITABLE MATERIAL (SF)	0	0	0

238+77.54

ITEM	STAGE II	STAGE III	TOTAL
EARTH EXCAVATION (SF)	24	22	46
EMBANKMENT (SF)	0	0	0
SPECIAL WASTE (SF)	0	0	0
HAZARDOUS WASTE (SF)	0	0	0
REMOVAL OF UNSUITABLE MATERIAL (SF)	0	0	0

238+57.45

ITEM	STAGE II	STAGE III	TOTAL
EARTH EXCAVATION (SF)	27	28	52
EMBANKMENT (SF)	0	0	0
SPECIAL WASTE (SF)	0	0	0
HAZARDOUS WASTE (SF)	0	0	0
REMOVAL OF UNSUITABLE MATERIAL (SF)	0	0	0

238+50.00

ITEM	STAGE II	STAGE III	TOTAL
EARTH EXCAVATION (SF)	27	28	52
EMBANKMENT (SF)	0	0	0
SPECIAL WASTE (SF)	0	0	0
HAZARDOUS WASTE (SF)	0	0	0
REMOVAL OF UNSUITABLE MATERIAL (SF)	0	0	0

F.A. RTE.	SECTION	COUNTY	TOTAL SHEETS	SHEET NO.
1230	03-00159-00-PV	LAKE	262	234
STA. 238+50		TO STA. 239+50		
FED. ROAD DIST. NO. 1		ILLINOIS	FED. AID PROJECT	
		CONTRACT:	85828	

MARTIN LUTHER KING JR. DRIVE