


DATE: 7/1/2008 TIME: 3:29:49 PM

ORIGINAL SURVEY	SURVEYED	DATE
NOTE BOOK	PLOTTED	BY
	TEMPLATE	
	AREAS CHECKED	

FINAL SURVEY	SURVEYED	DATE
NOTE BOOK	PLOTTED	BY
	TEMPLATE	
	AREAS CHECKED	

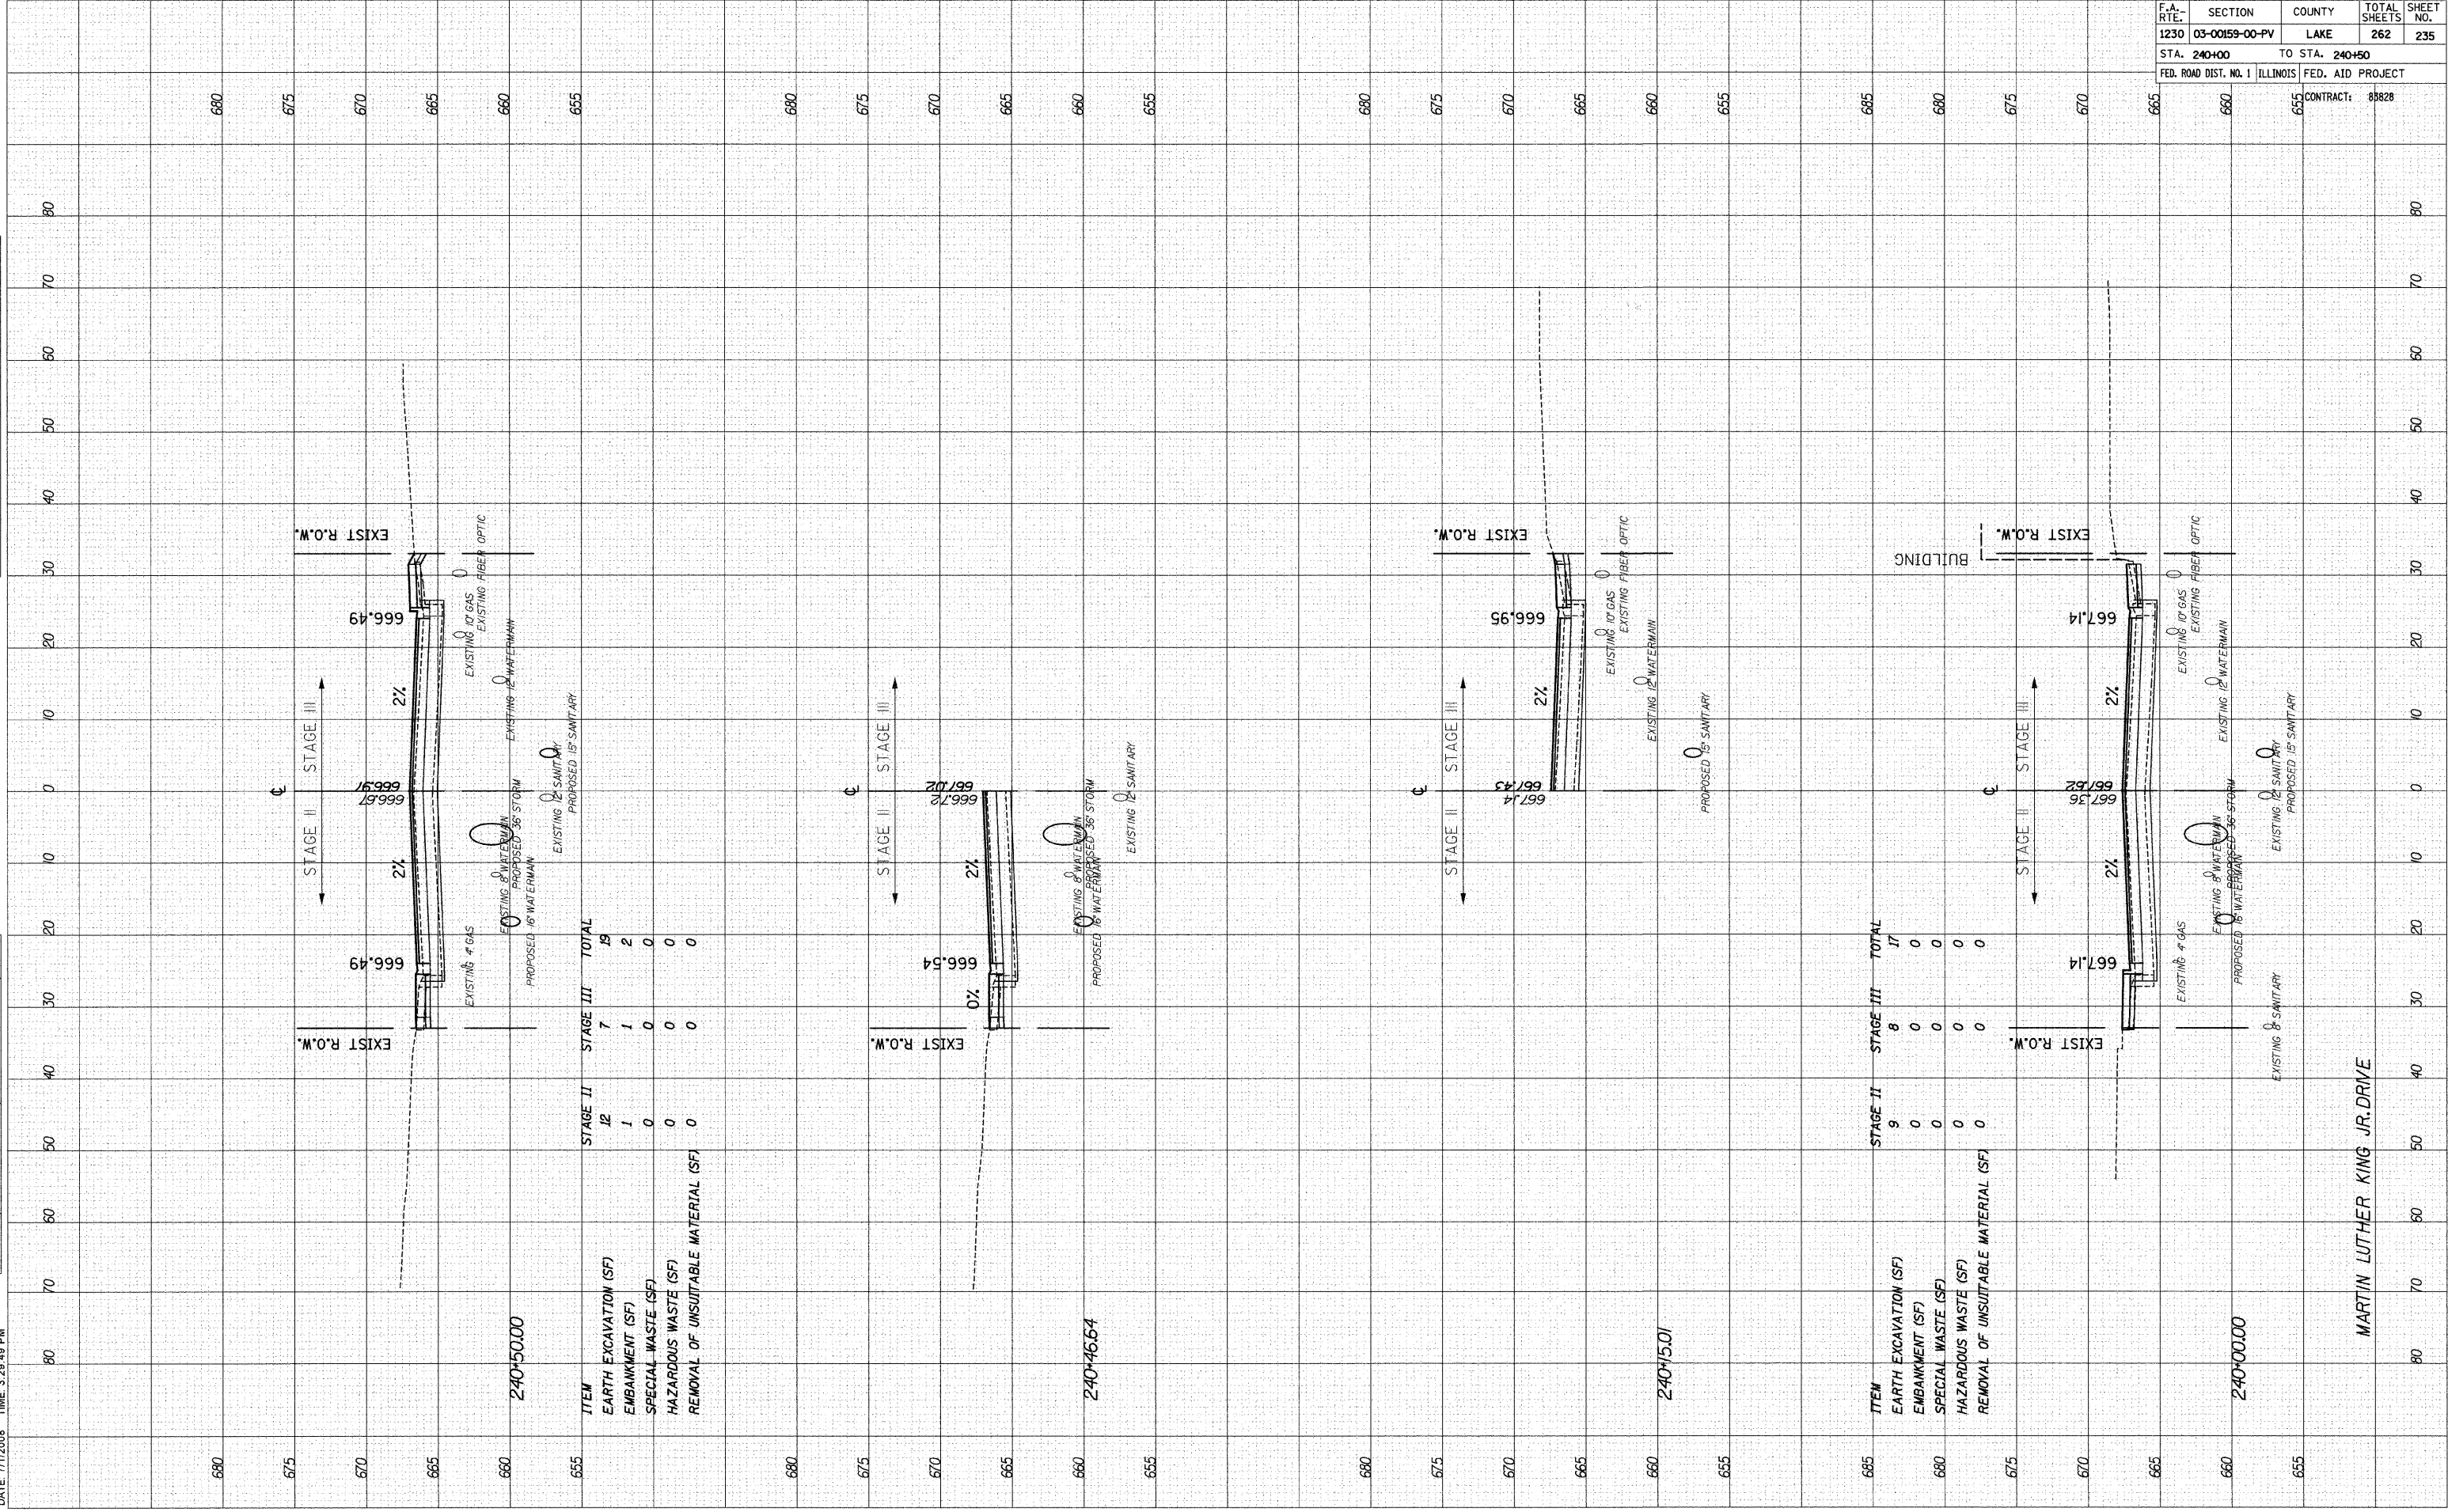

F.A. RTE.	SECTION	COUNTY	TOTAL SHEETS	SHEET NO.
1230	03-00159-00-PV	LAKE	262	235
STA. 240+00	TO STA. 240+50			
FED. ROAD DIST. NO. 1	ILLINOIS	FED. AID PROJECT		
		CONTRACT: 85828		

MARTIN LUTHER KING JR. DRIVE