

DATE: 7/11/2008 TIME: 3:30:59 PM

FILENAME: N:\PROJ\15161\Design\Xsections\15161-mk-sheet.dgn


FINAL SURVEY NOTE BOOK NO. SURVEYED PLOTTED DATE AREAS CHECKED

ORIGINAL SURVEY NOTE BOOK NO. SURVEYED PLOTTED DATE AREAS CHECKED

BY DATE

BY DATE

F.A. RTE.	SECTION	COUNTY	TOTAL SHEETS	SHEET NO.
1230	03-00159-00-PV	LAKE	262	242
STA. 250+34.49		TO STA. 250+95.74		
FED. ROAD DIST. NO. 1		ILLINOIS		FED. AID PROJECT
		CONTRACT: 83828		

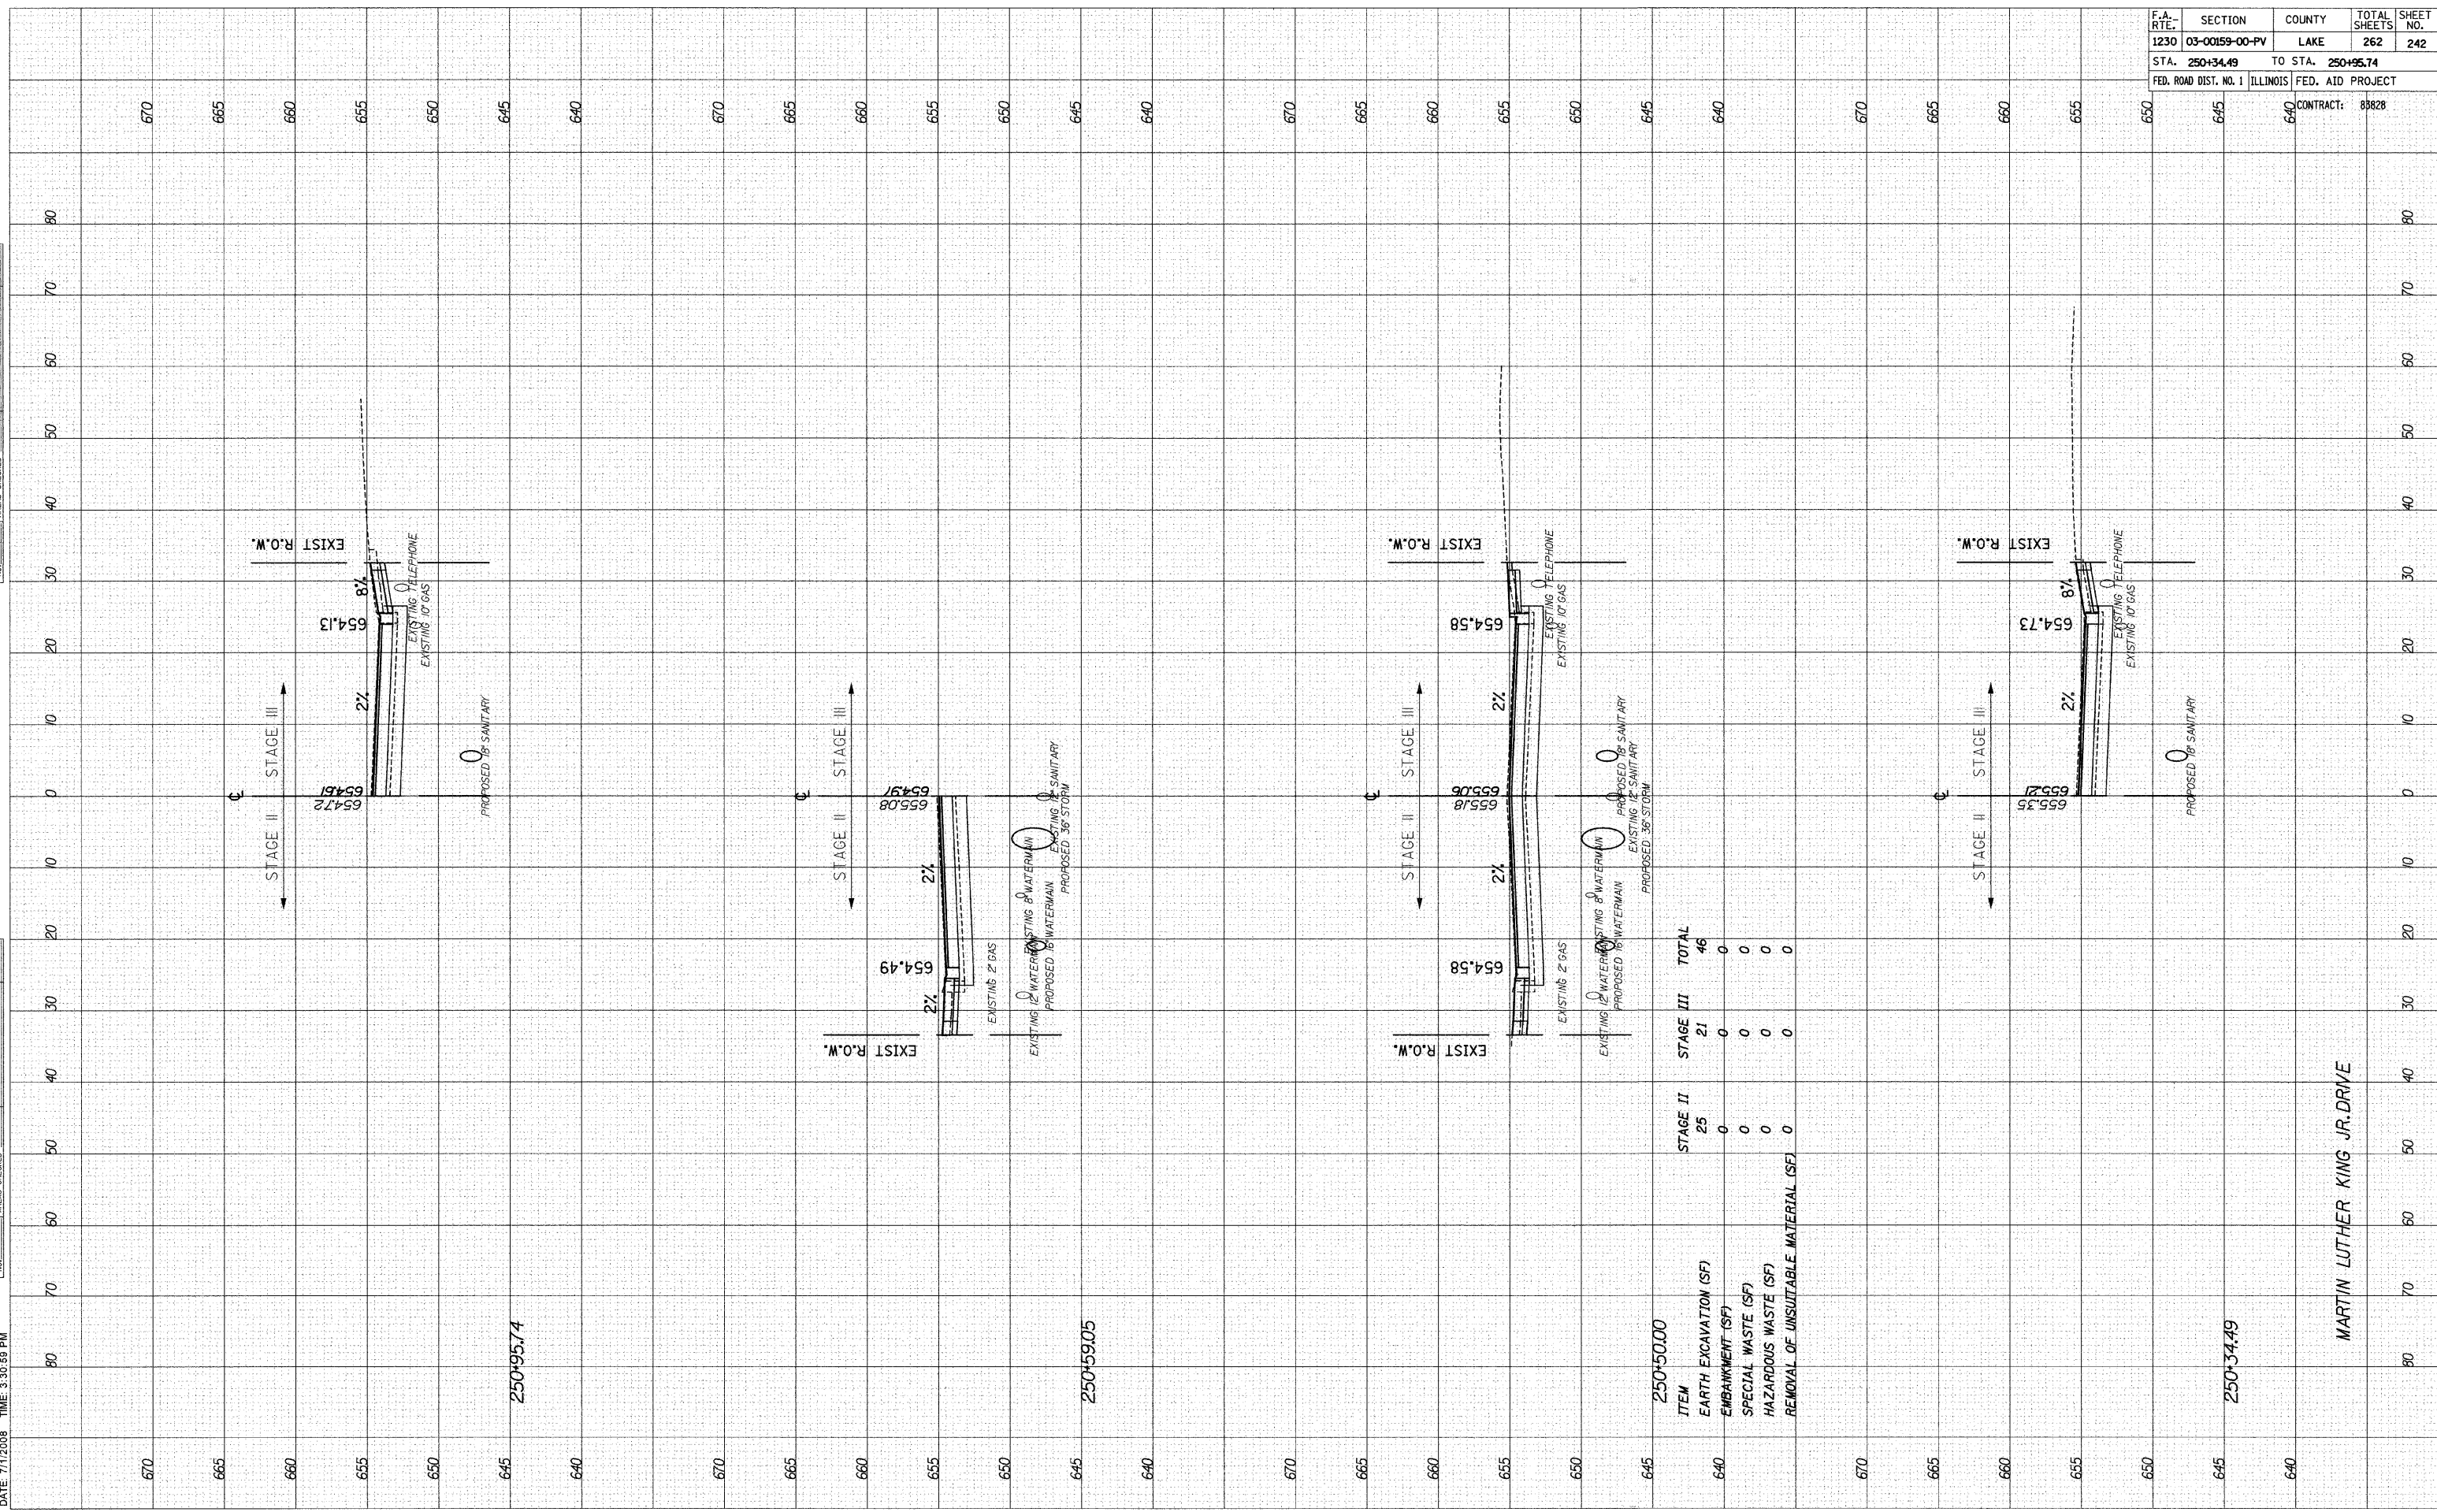

ITEM	STAGE II	STAGE III	TOTAL
EARTH EXCAVATION (SF)	25	21	46
EMBANKMENT (SF)	0	0	0
SPECIAL WASTE (SF)	0	0	0
HAZARDOUS WASTE (SF)	0	0	0
REMOVAL OF UNSUITABLE MATERIAL (SF)	0	0	0

MARTIN LUTHER KING JR. DRIVE