


DATE: 7/11/2008 TIME: 3:58:49 PM

FILENAME: N:\PROJ\15161\Design\Xsections\15161-mk-sheet.dgn

ORIGINAL SURVEY NOTE BOOK NO.	DATE
SURVEYED PLOTTED AREAS CHECKED	BY

FINAL SURVEY NOTE BOOK NO.	DATE
SURVEYED PLOTTED AREAS CHECKED	BY

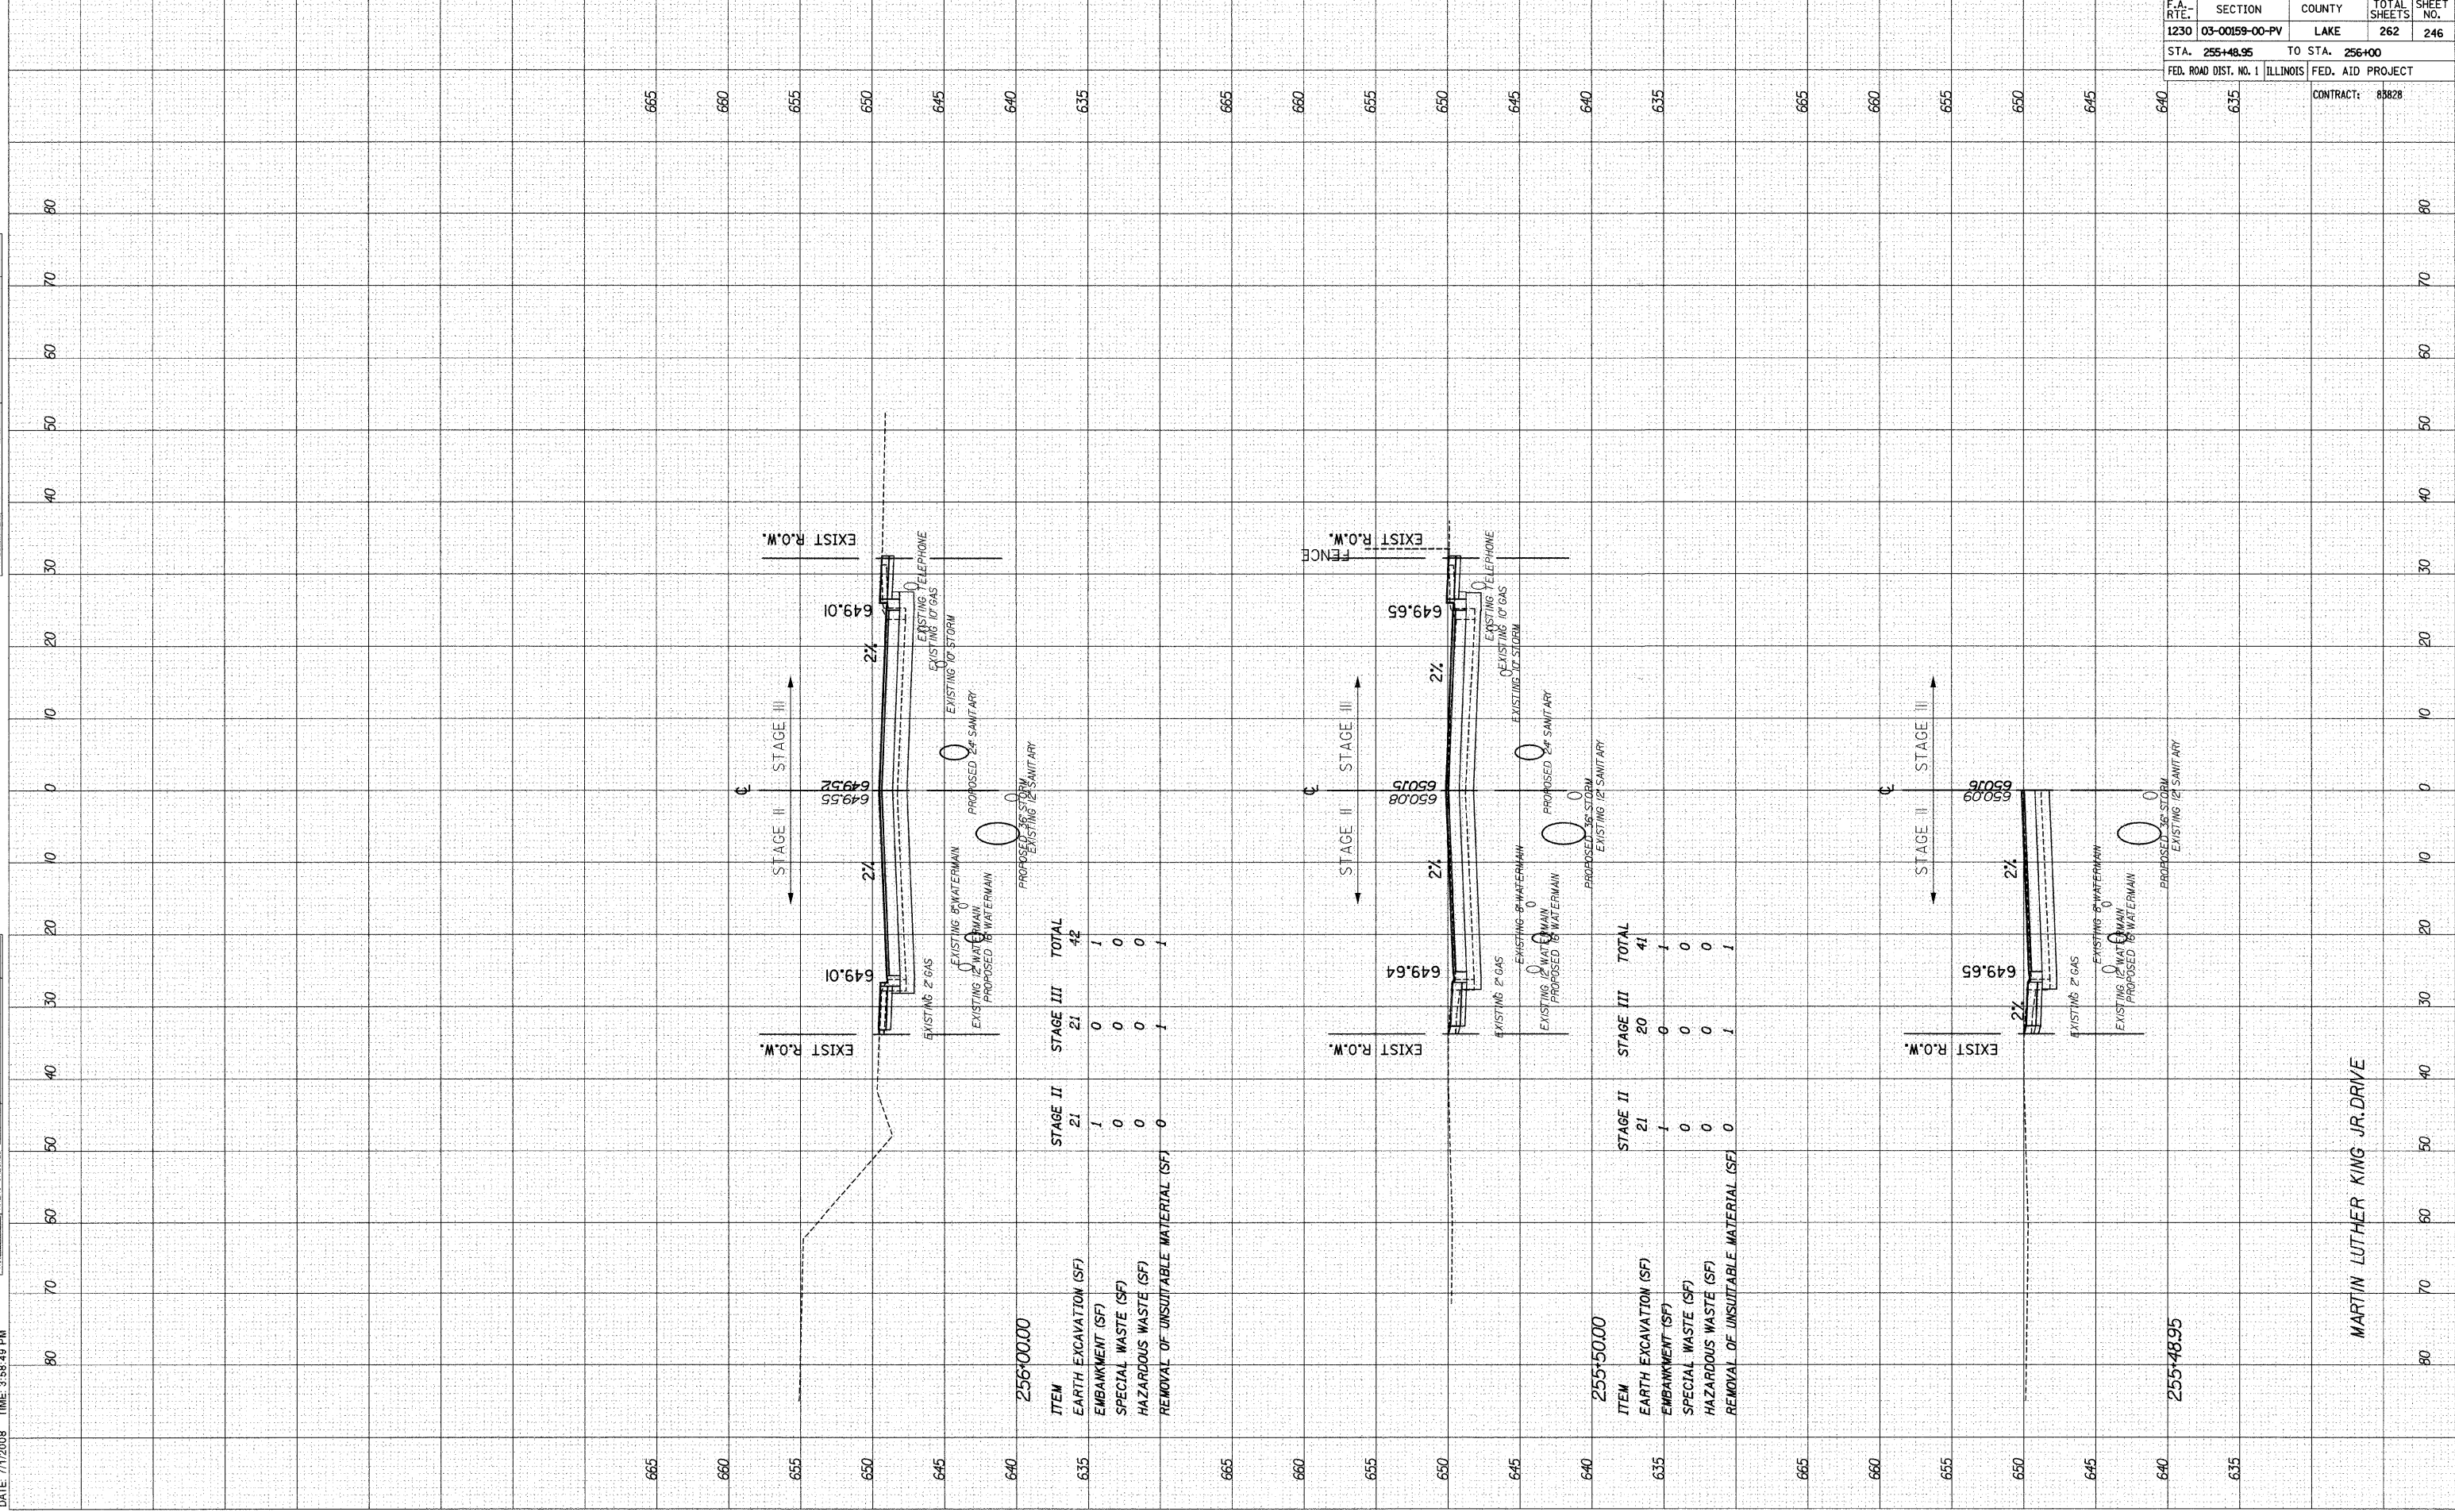

F.A. RTE. 1230	SECTION 03-00159-00-PV	COUNTY LAKE	TOTAL SHEETS 262	SHEET NO. 246
STA. 255+48.95		TO STA. 256+00		
FED. ROAD DIST. NO. 1 ILLINOIS		FED. AID PROJECT		
		CONTRACT: 85828		

MARTIN LUTHER KING JR. DRIVE