


DATE: 7/1/2008 TIME: 4:04:30 PM

FILENAME: N:\PROJ\51611\Design\Xsections\51611-mk-sheet.dgn

ORIGINAL SURVEY PLOTTED TEMPLATE AREAS CHECKED  
 NO. \_\_\_\_\_  
 BY \_\_\_\_\_ DATE \_\_\_\_\_  
 SURVEYED PLOTTED TEMPLATE AREAS CHECKED  
 NO. \_\_\_\_\_  
 BY \_\_\_\_\_ DATE \_\_\_\_\_  
 SURVEYED PLOTTED TEMPLATE AREAS CHECKED  
 NO. \_\_\_\_\_  
 BY \_\_\_\_\_ DATE \_\_\_\_\_

ORIGINAL SURVEY PLOTTED TEMPLATE AREAS CHECKED  
 NO. \_\_\_\_\_  
 BY \_\_\_\_\_ DATE \_\_\_\_\_  
 SURVEYED PLOTTED TEMPLATE AREAS CHECKED  
 NO. \_\_\_\_\_  
 BY \_\_\_\_\_ DATE \_\_\_\_\_  
 SURVEYED PLOTTED TEMPLATE AREAS CHECKED  
 NO. \_\_\_\_\_  
 BY \_\_\_\_\_ DATE \_\_\_\_\_

F.A. RT.:	SECTION	COUNTY	TOTAL SHEETS	SHEET NO.
1230	03-00159-00-PV	LAKE	262	249
STA. 261+00	TO STA. 261+84.46			
FED. ROAD DIST. NO. 1	ILLINOIS	FED. AID PROJECT		
CONTRACT: 85828				

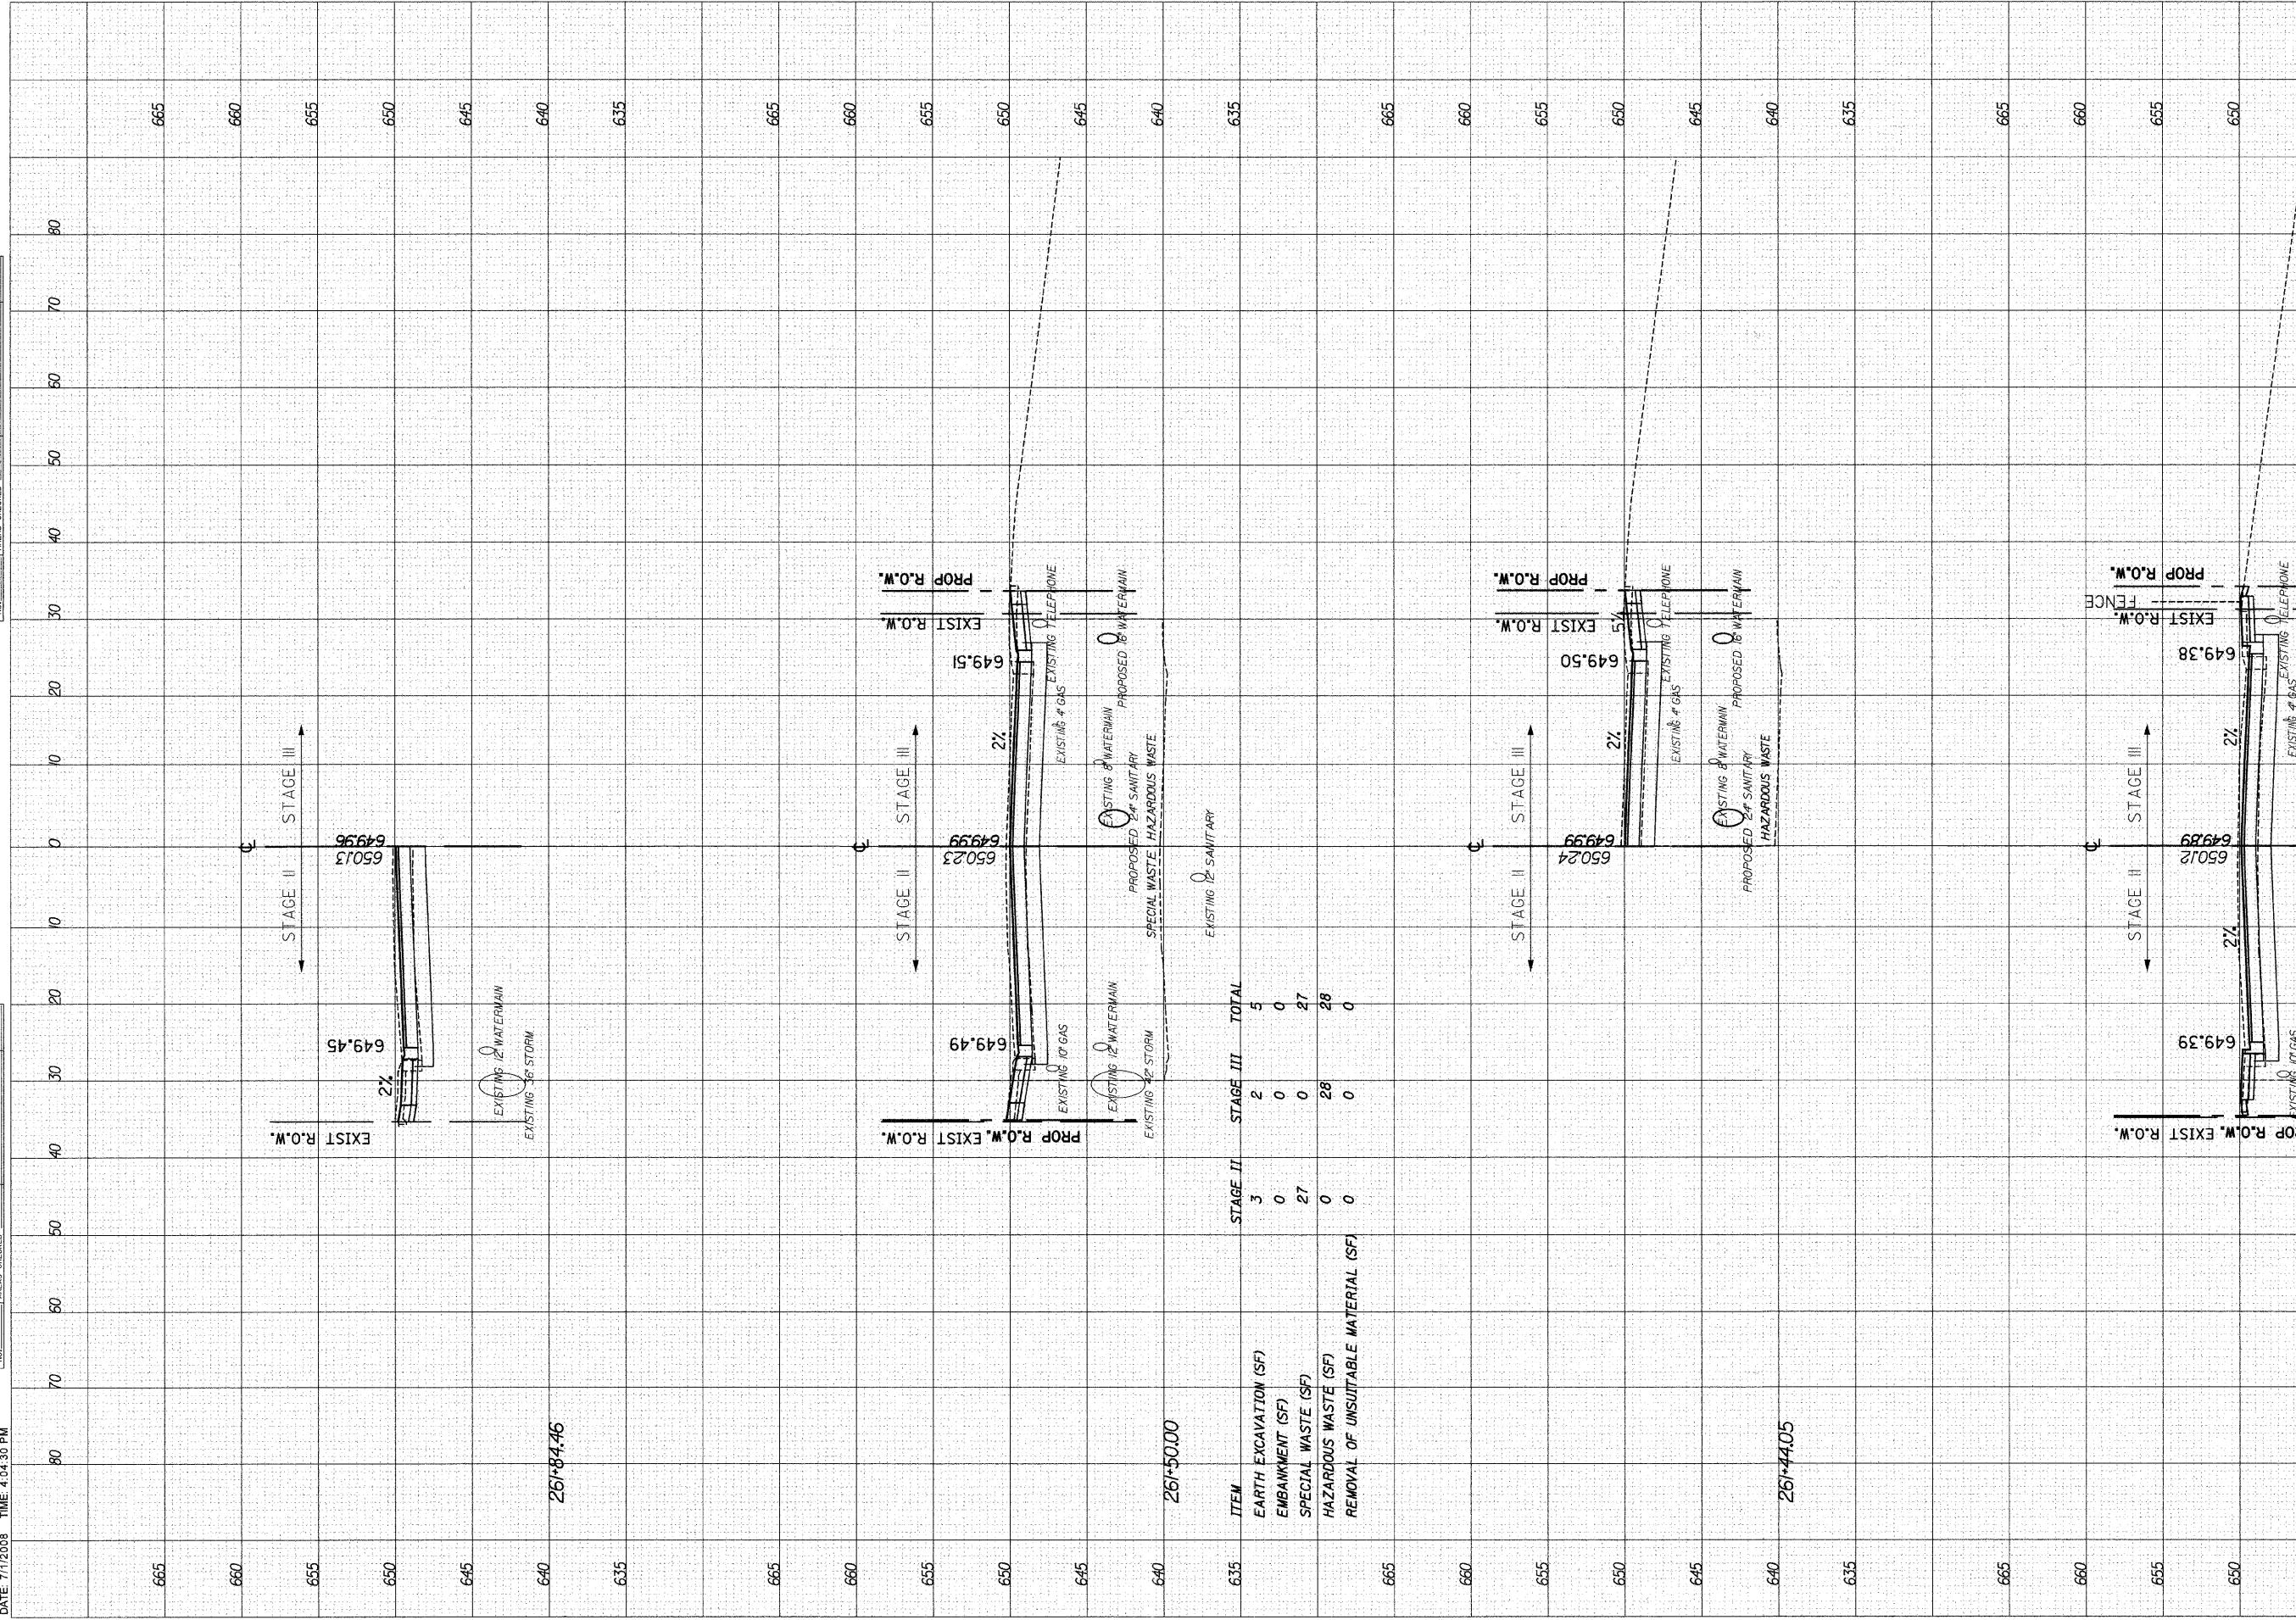

261+50.00

ITEM	STAGE II	STAGE III	TOTAL
EARTH EXCAVATION (SF)	3	2	5
EMBANKMENT (SF)	0	0	0
SPECIAL WASTE (SF)	27	0	27
HAZARDOUS WASTE (SF)	0	28	28
REMOVAL OF UNSUITABLE MATERIAL (SF)	0	0	0

261+44.05

ITEM	STAGE II	STAGE III	TOTAL
EARTH EXCAVATION (SF)	1	0	1
EMBANKMENT (SF)	0	0	0
SPECIAL WASTE (SF)	28	0	28
HAZARDOUS WASTE (SF)	0	29	29
REMOVAL OF UNSUITABLE MATERIAL (SF)	0	0	0

261+00.00

ITEM	STAGE II	STAGE III	TOTAL
EARTH EXCAVATION (SF)	1	0	1
EMBANKMENT (SF)	0	0	0
SPECIAL WASTE (SF)	28	0	28
HAZARDOUS WASTE (SF)	0	29	29
REMOVAL OF UNSUITABLE MATERIAL (SF)	0	0	0

MARTIN LUTHER KING JR. DRIVE