


FINAL SURVEY	SURVEYED
NOTE BOOK NO.	PLOTTED
DATE	DATE
BY	BY
AREAS CHECKED	AREAS CHECKED

ORIGINAL SURVEY	SURVEYED
NOTE BOOK NO.	PLOTTED
DATE	DATE
BY	BY
AREAS CHECKED	AREAS CHECKED

F.A. TYPE	SECTION	COUNTY	TOTAL SHEETS	SHEET NO.
1230	03-00159-00-PV	LAKE	262	253
STA. 265+50		TO STA. 267+00		
FED. ROAD DIST. NO. 1		ILLINOIS		
		FED. AID PROJECT		
		CONTRACT: 85828		

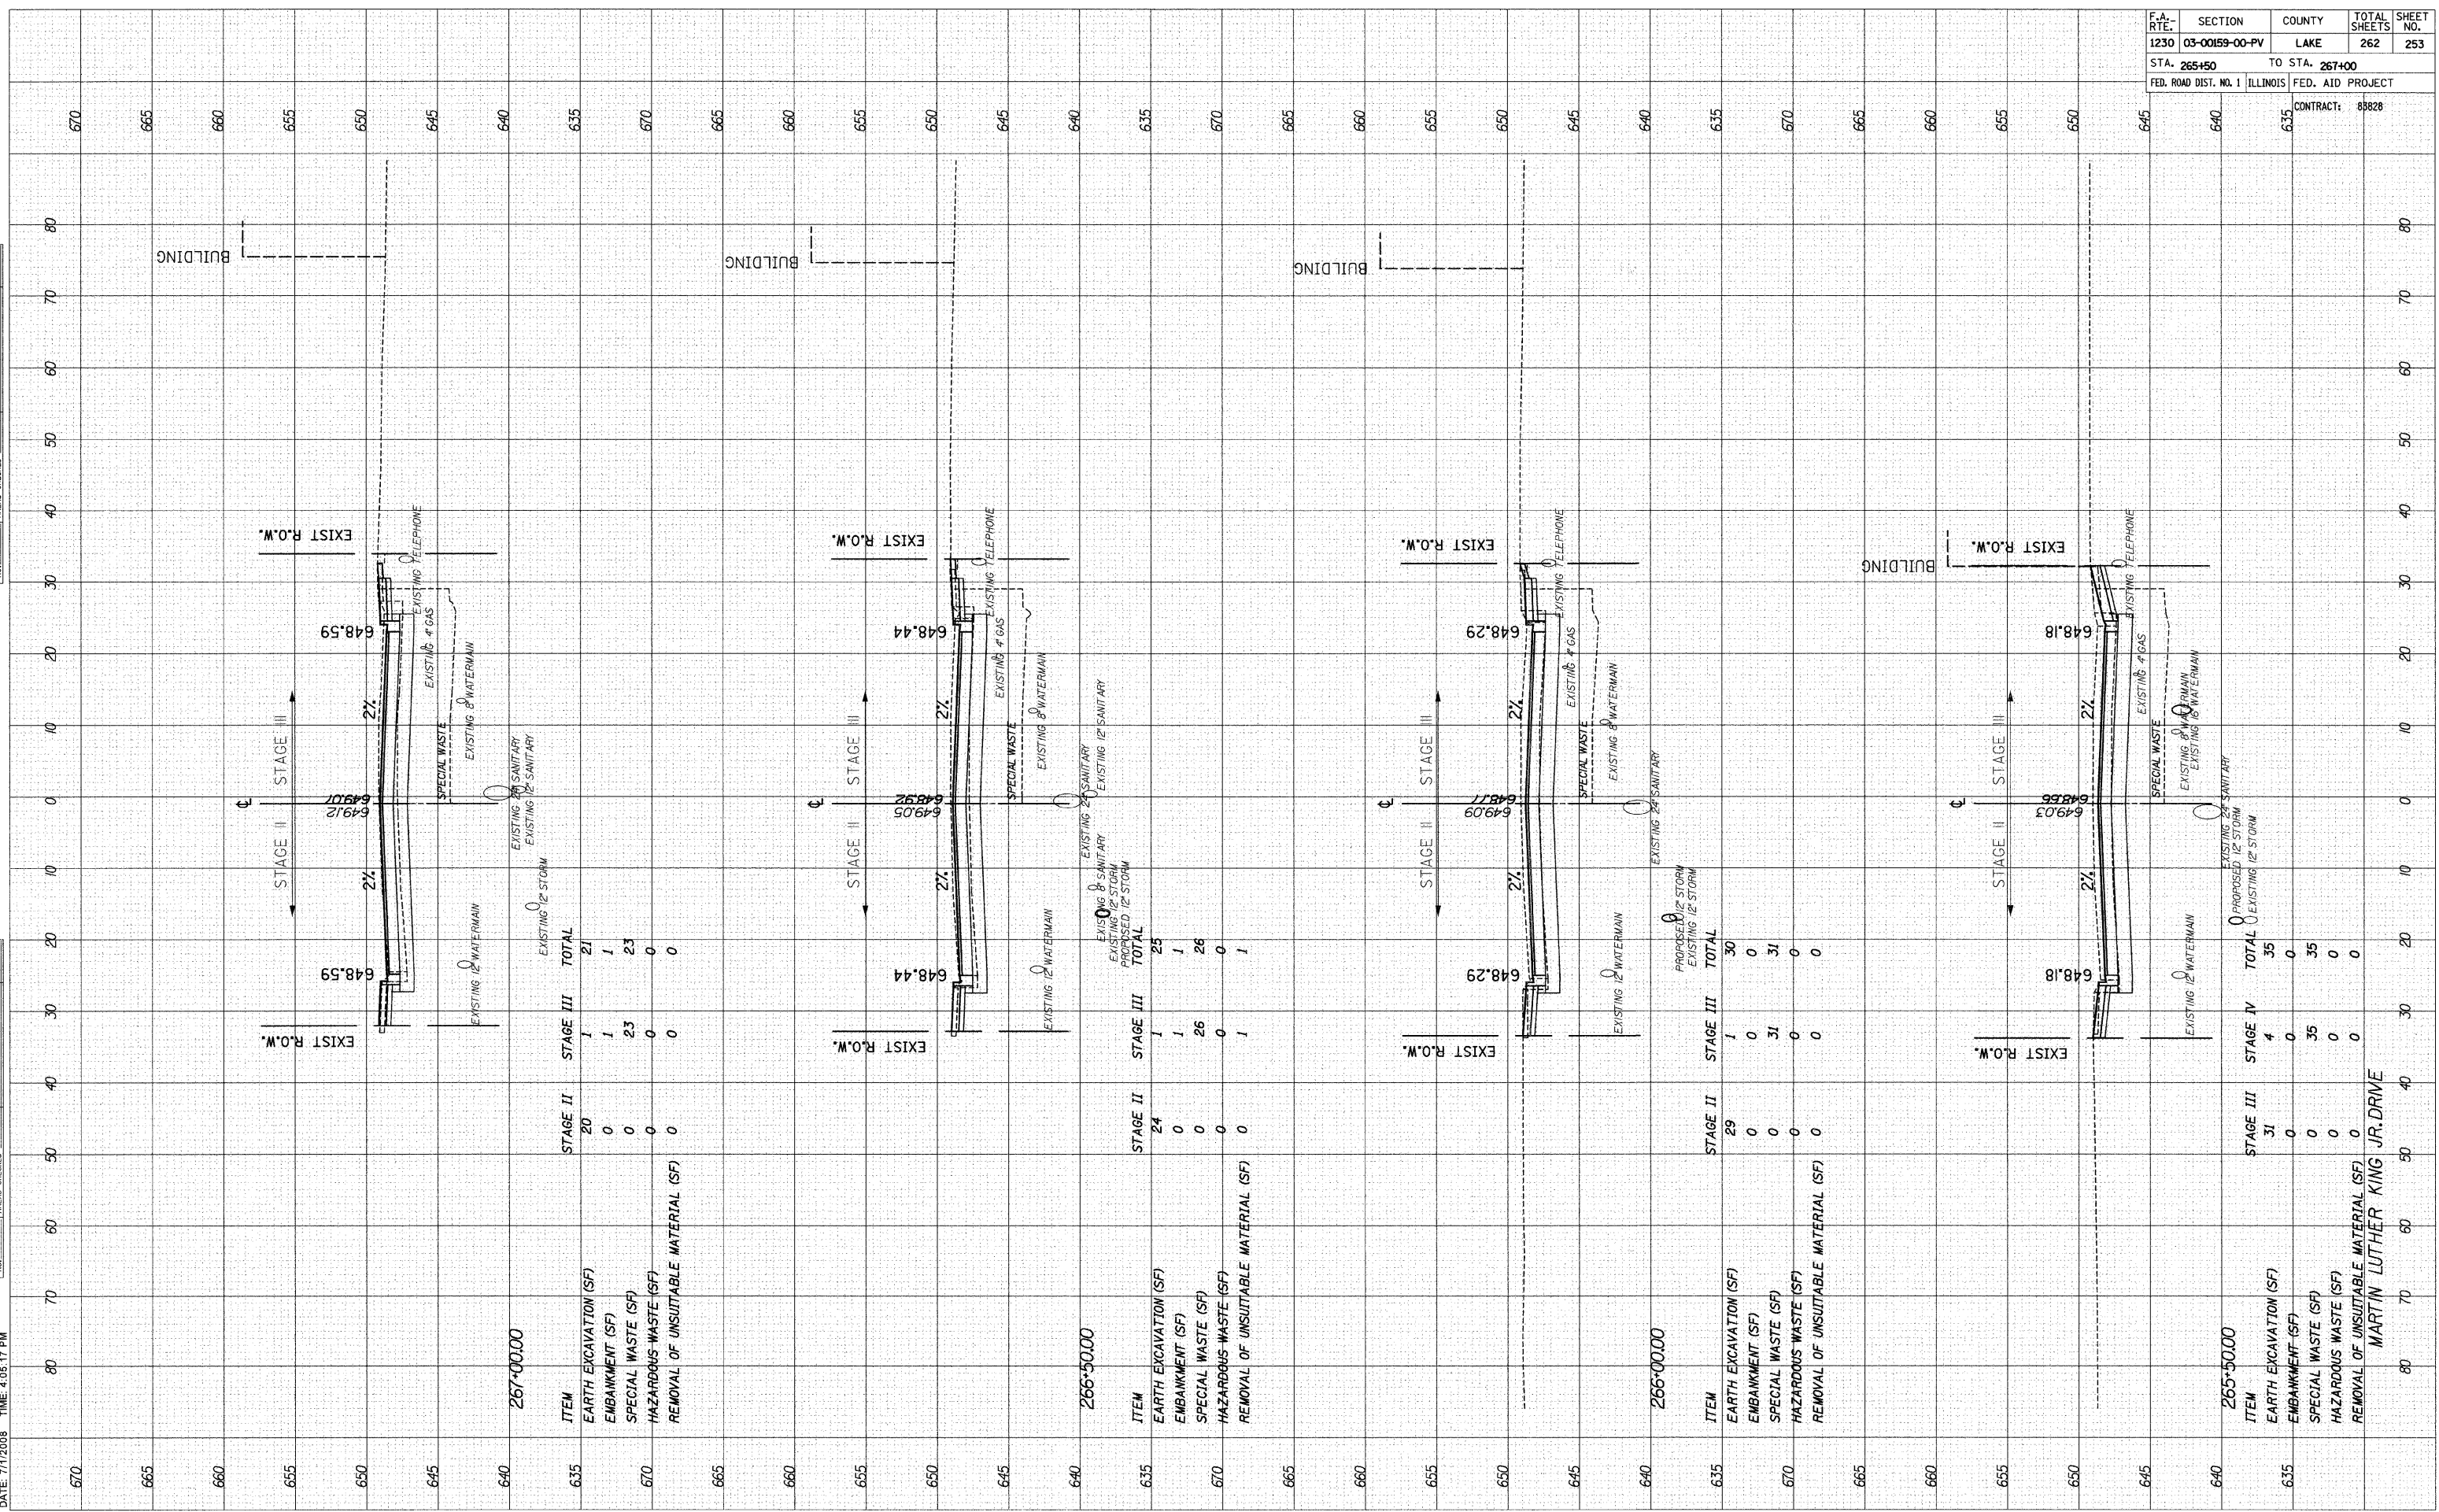

MARTIN LUTHER KING JR. DRIVE