


F.A. RT. 1230	SECTION 03-00159-00-PV	COUNTY LAKE	TOTAL SHEETS 262	SHEET NO. 254
STA. 267+40.80		TO STA. 267+40.80		
FED. ROAD DIST. NO. 1		ILLINOIS	FED. AID PROJECT	
		CONTRACT: 85828		

DATE	BY
DATE	BY
DATE	BY
DATE	BY
DATE	BY

DATE	BY
DATE	BY
DATE	BY
DATE	BY
DATE	BY

DATE: 7/1/2008 TIME: 4:21:29 PM

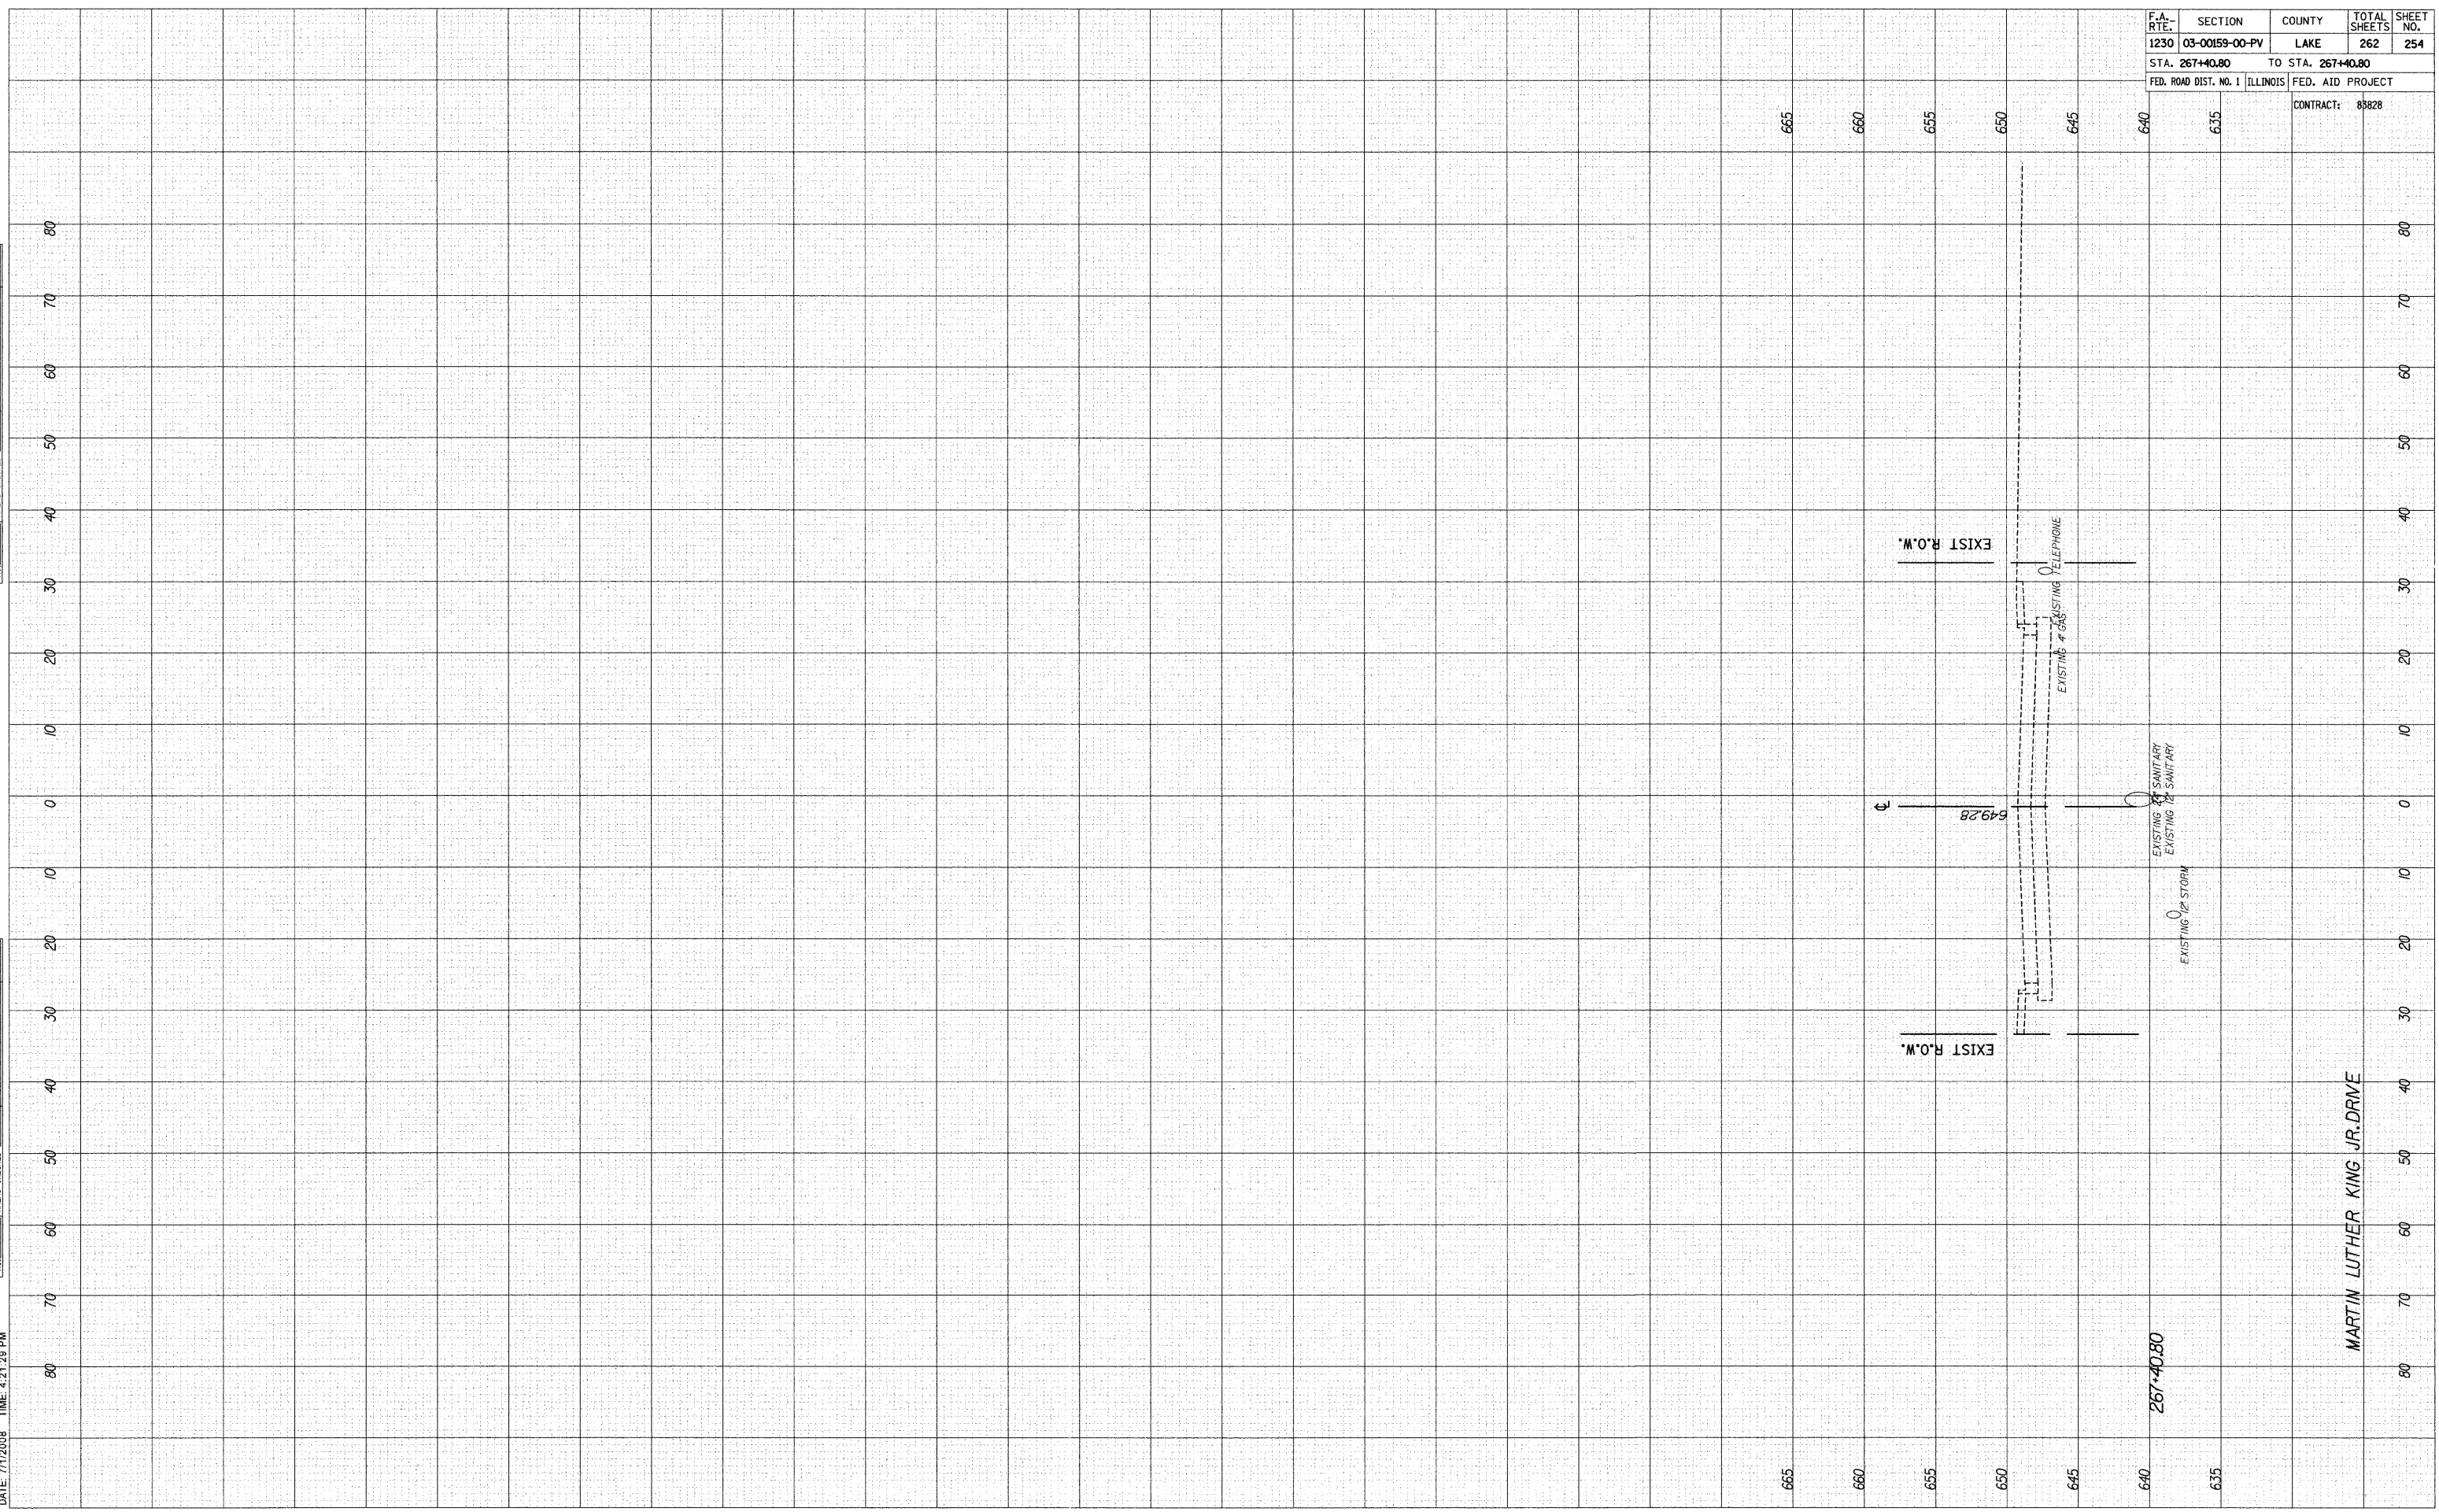

267+40.80

MARTIN LUTHER KING JR. DRIVE