


DATE: 7/11/2008 TIME: 4:24:28 PM

FILENAME: N:\PROJ\5161\Design\Xsections\5161-comm-sheet.dgn

FINAL SURVEY	SURVEYED	BY	DATE
NOTE BOOK	PLOTTED		
AREAS	CHECKED		
NO.			

ORIGINAL SURVEY	SURVEYED	BY	DATE
NOTE BOOK	PLOTTED		
AREAS	CHECKED		
NO.			

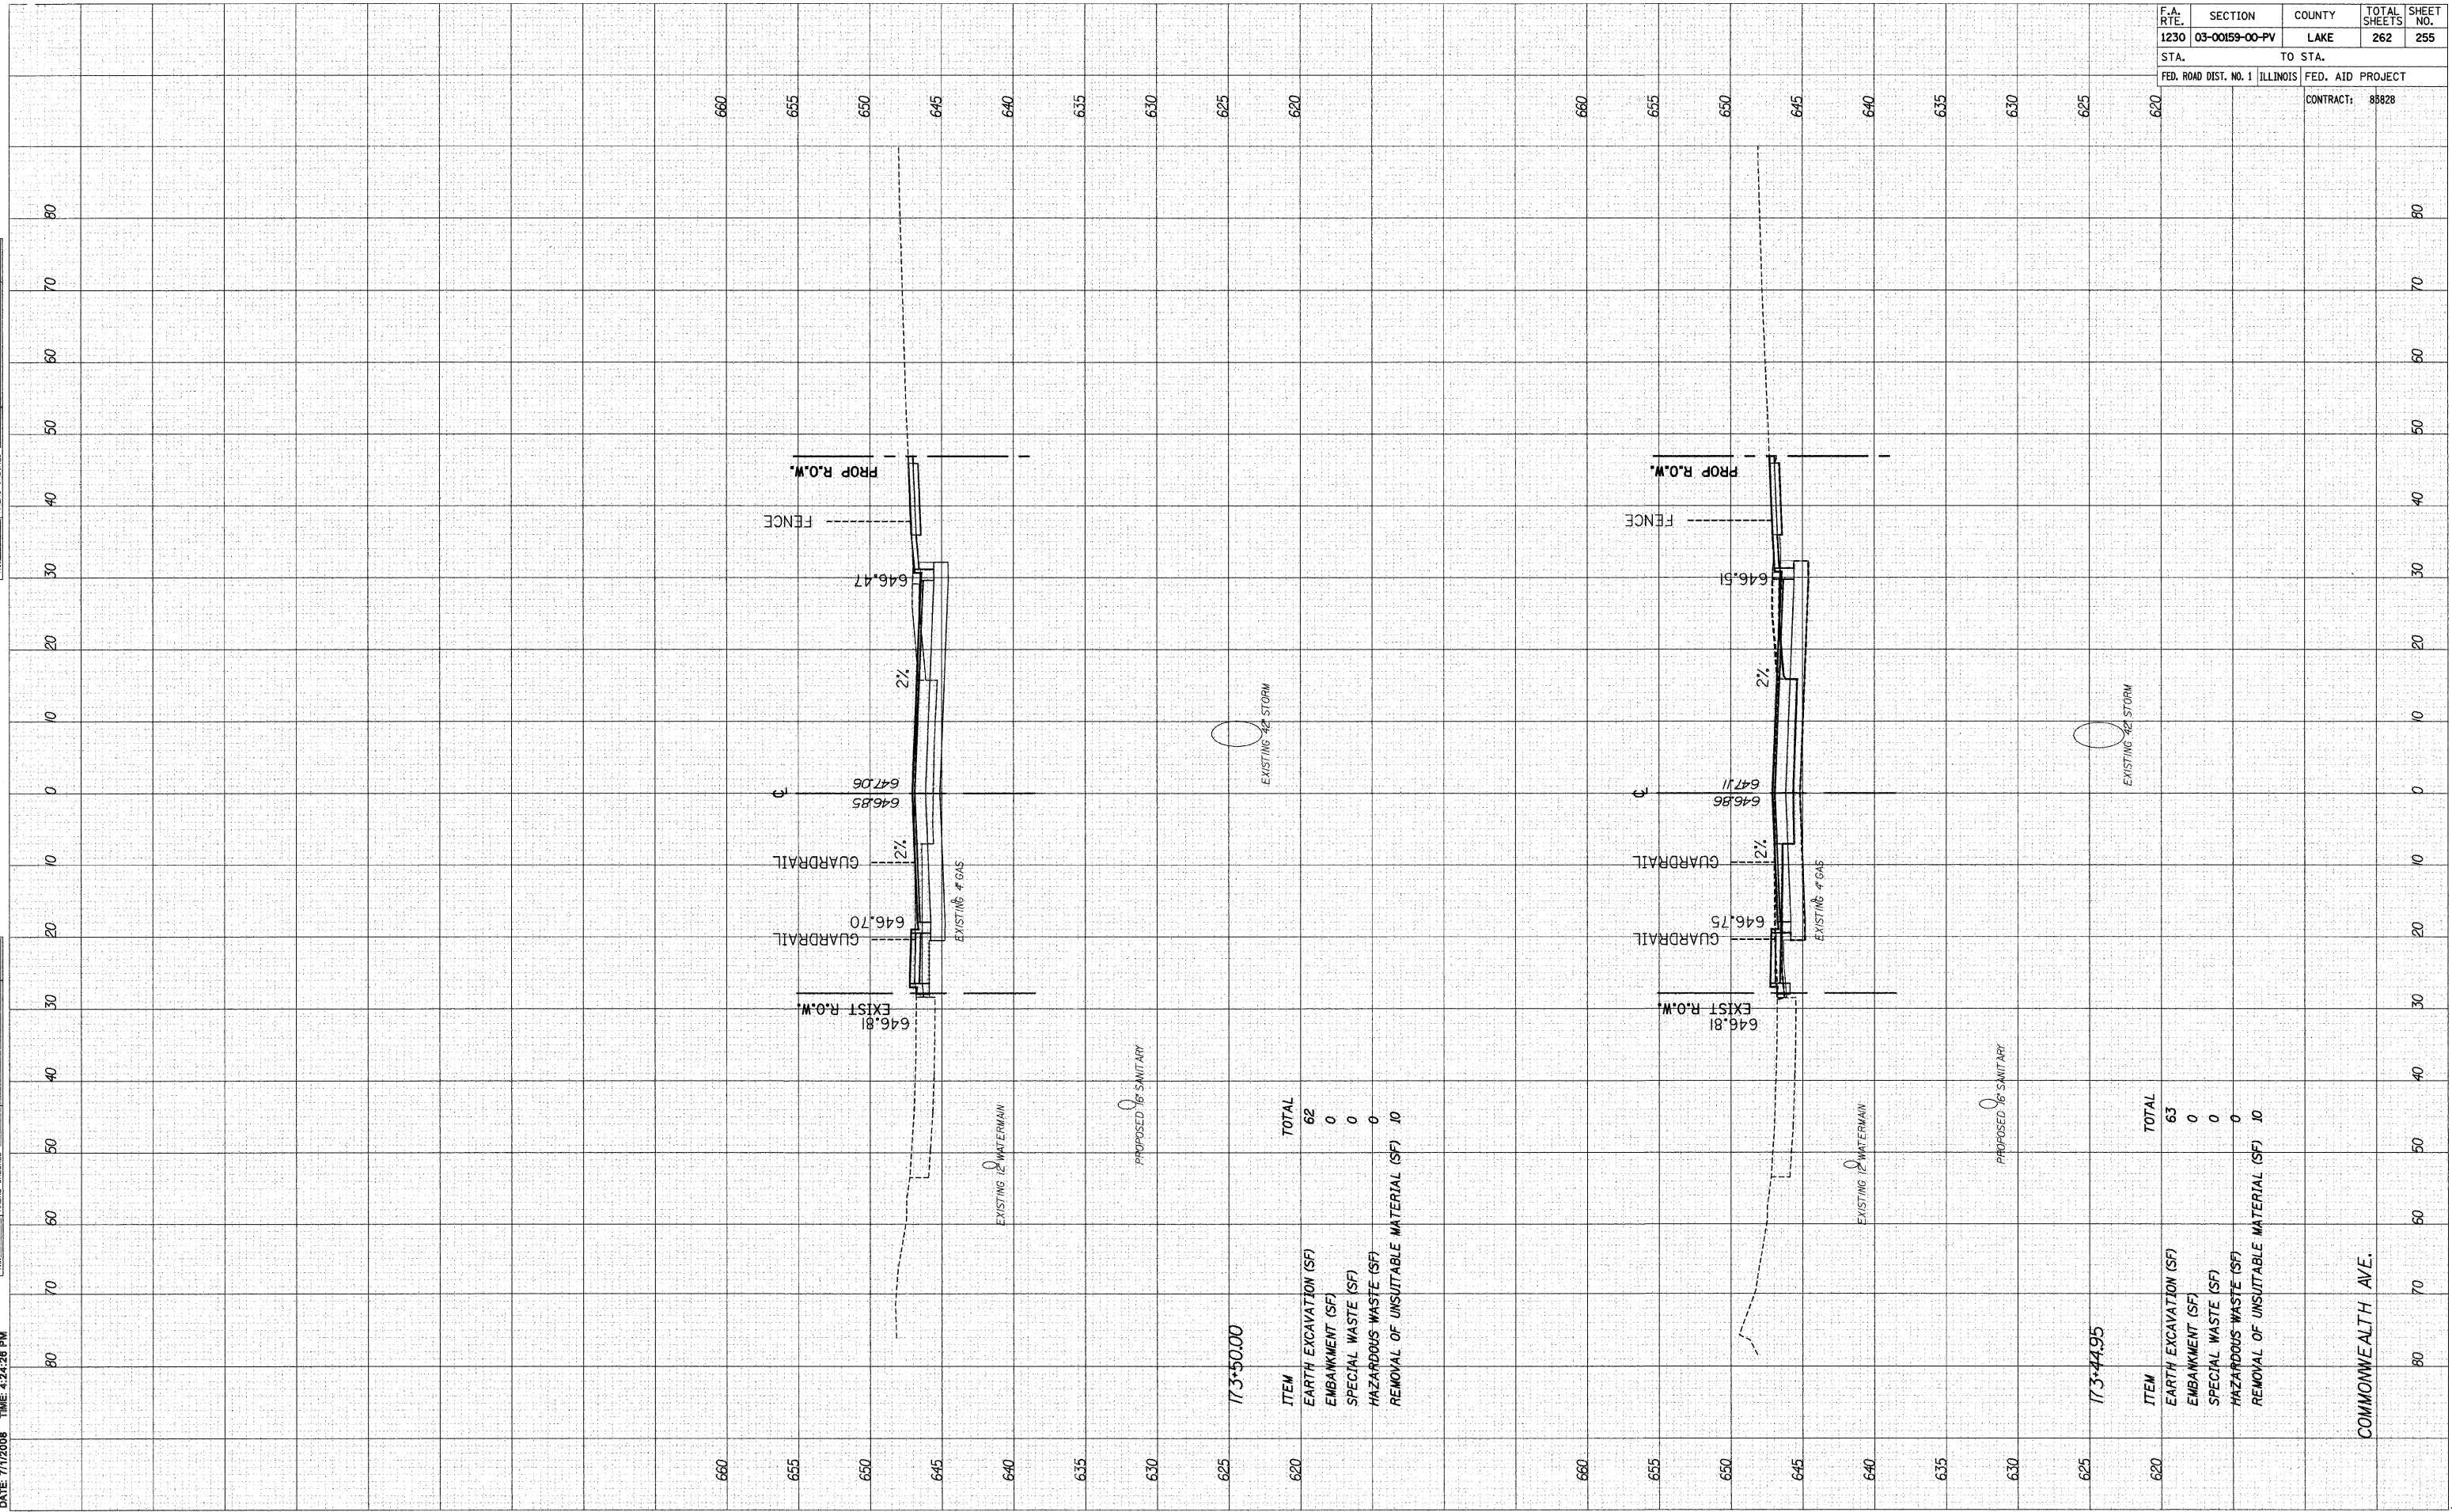

F.A. RTE.	SECTION	COUNTY	TOTAL SHEETS	SHEET NO.
1230	03-00159-00-PV	LAKE	262	255
STA.	TO STA.			
FED. ROAD DIST. NO. 1	ILLINOIS	FED. AID PROJECT		
CONTRACT:			85828	

73*50.00

TOTAL	62
EARTH EXCAVATION (SF)	0
EMBANKMENT (SF)	0
SPECIAL WASTE (SF)	0
HAZARDOUS WASTE (SF)	0
REMOVAL OF UNSUITABLE MATERIAL (SF)	10

73*44.95

TOTAL	63
EARTH EXCAVATION (SF)	0
EMBANKMENT (SF)	0
SPECIAL WASTE (SF)	0
HAZARDOUS WASTE (SF)	0
REMOVAL OF UNSUITABLE MATERIAL (SF)	10

COMMONWEALTH AVE.