


FINAL SURVEY	SURVEYED	DATE
NOTE BOOK	PLOTTED	
NO.	REVISIONS	
	AREAS CHECKED	

ORIGINAL SURVEY	SURVEYED	DATE
NOTE BOOK	PLOTTED	
NO.	REVISIONS	
	AREAS CHECKED	

DATE: 7/11/2008 TIME: 4:24:41 PM

FILENAME: N:\PROJ\61611\Design\Xsections\6161-comm-sheet.dgn

F.A. RTE.	SECTION	COUNTY	TOTAL SHEETS	SHEET NO.
1230	03-00159-00-PV	LAKE	262	256
STA.	TO STA.			
FED. ROAD DIST. NO. 1	ILLINOIS	FED. AID PROJECT		
		CONTRACT:	85828	

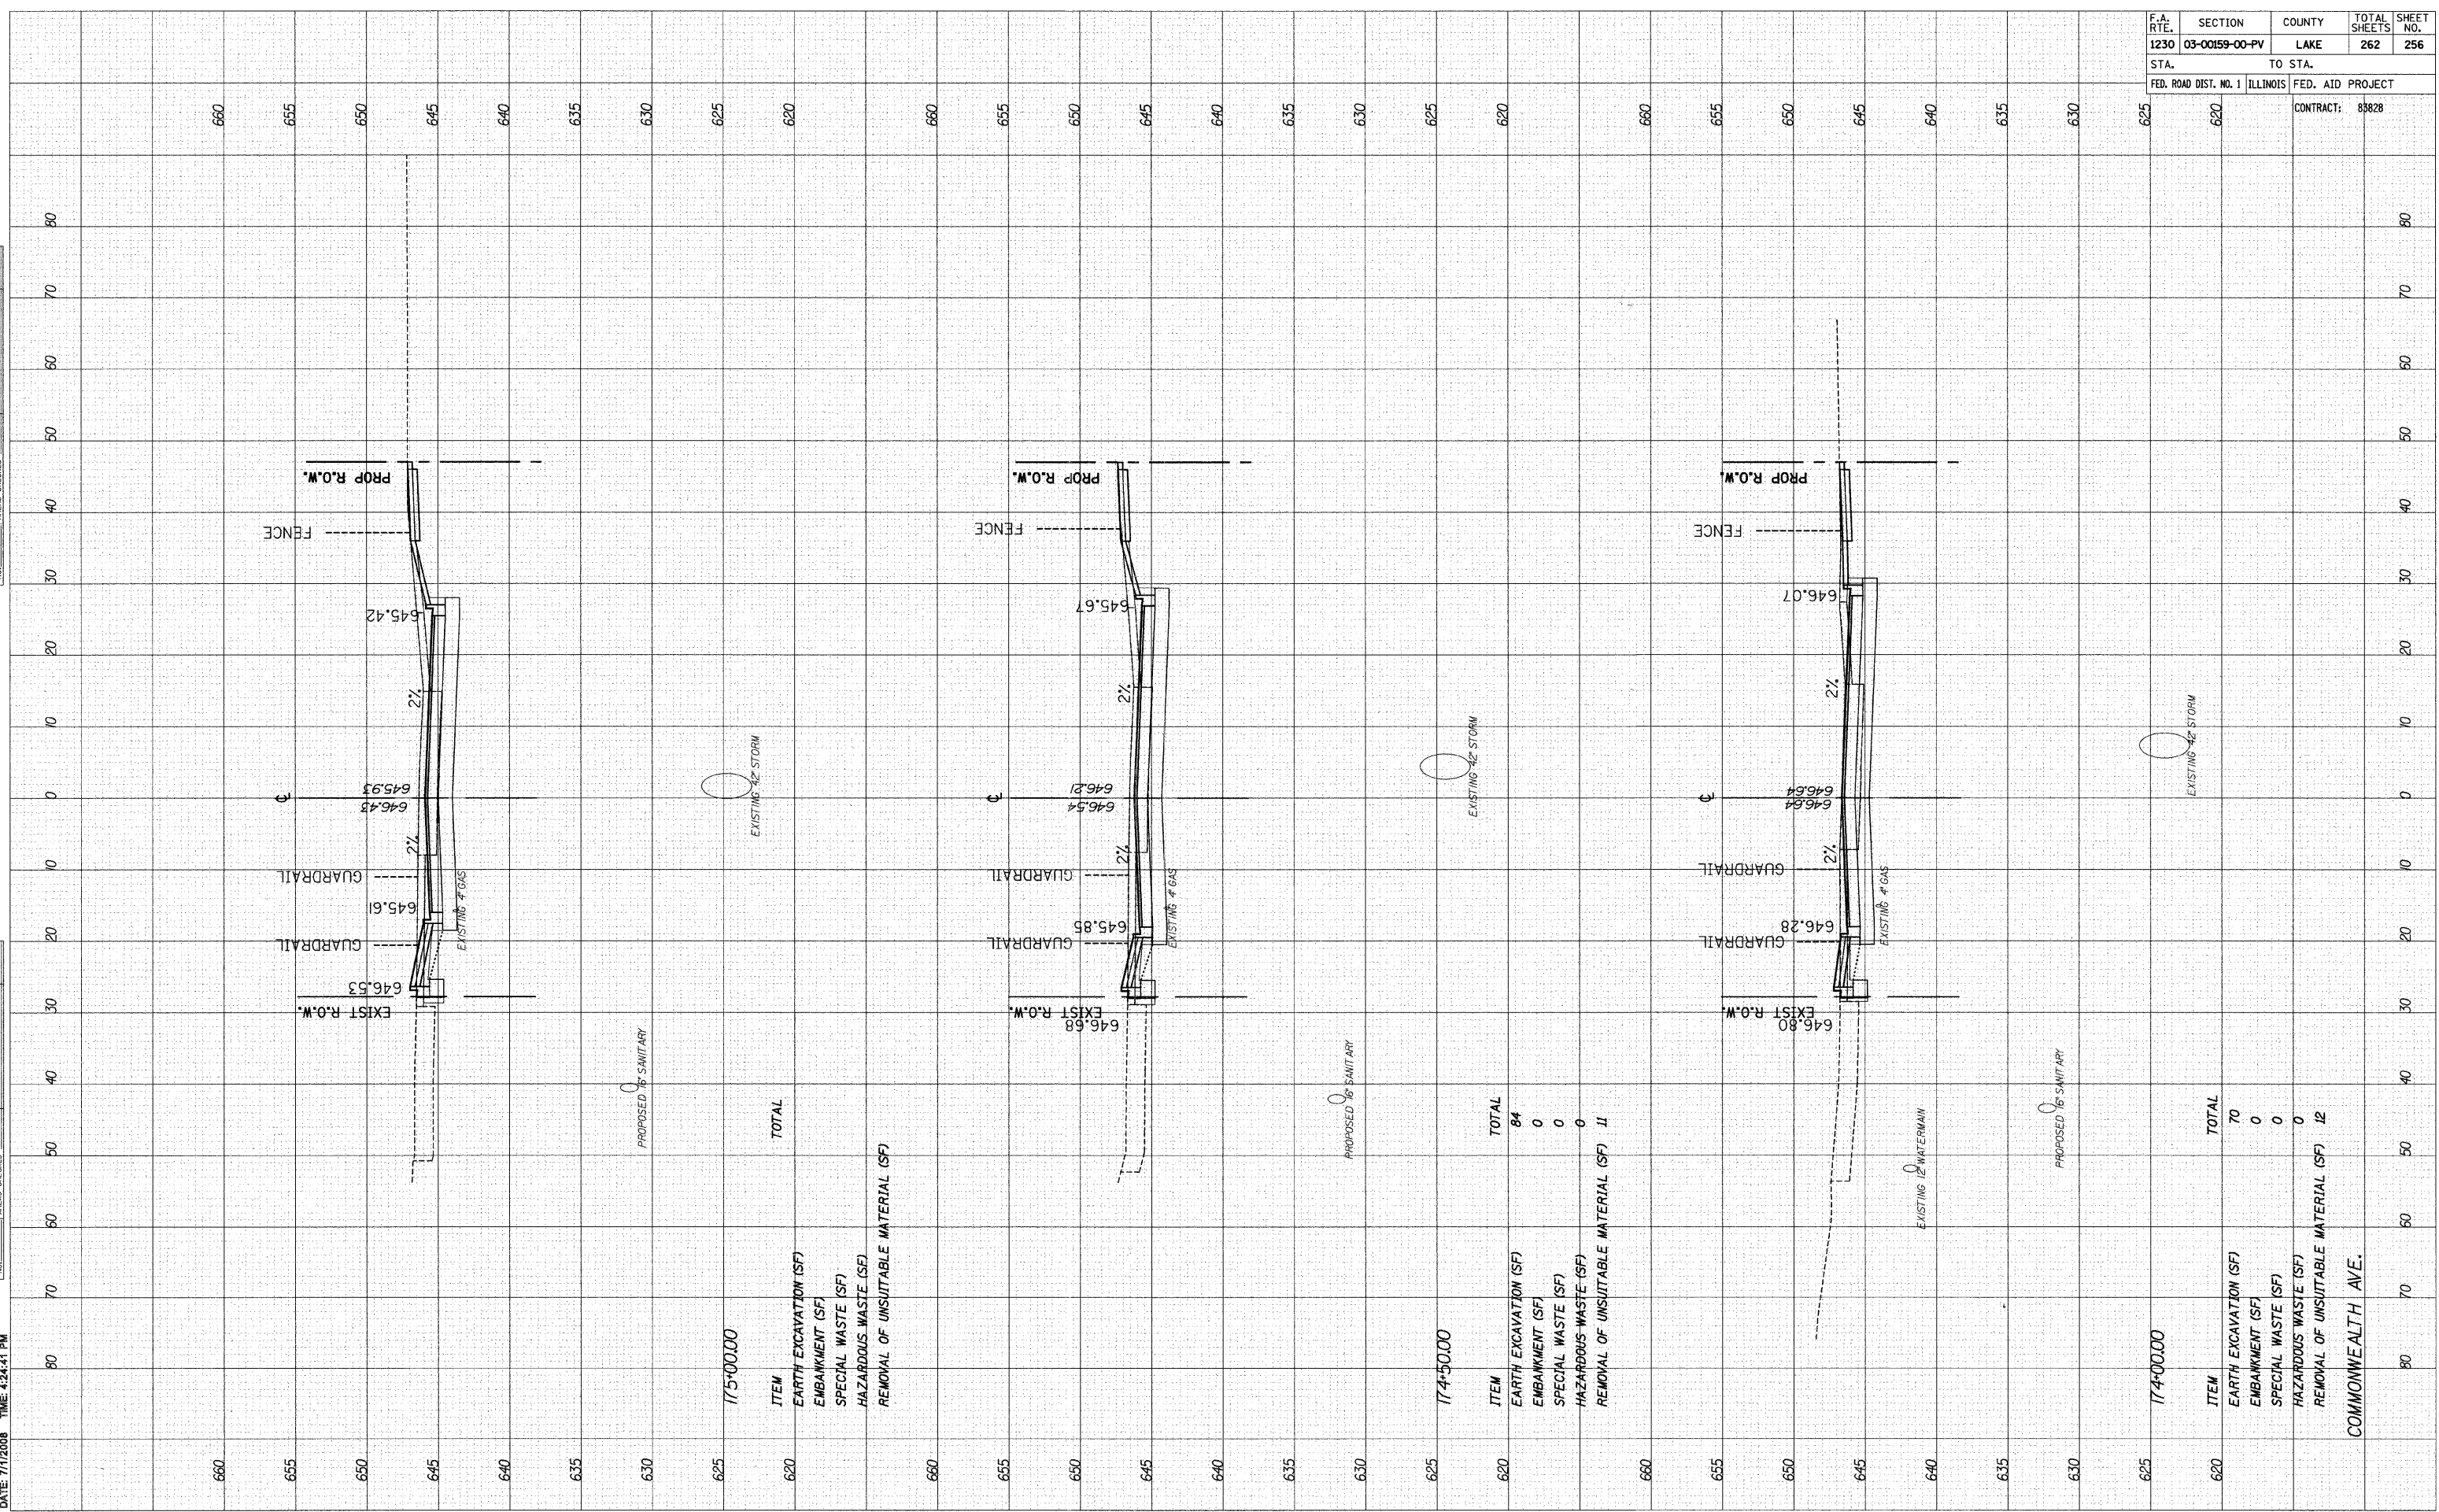

775*00.00

TOTAL	
ITEM	
EARTH EXCAVATION (SF)	
EMBANKMENT (SF)	
SPECIAL WASTE (SF)	
HAZARDOUS WASTE (SF)	
REMOVAL OF UNSUITABLE MATERIAL (SF)	

174*50.00

TOTAL	84
ITEM	
EARTH EXCAVATION (SF)	0
EMBANKMENT (SF)	0
SPECIAL WASTE (SF)	0
HAZARDOUS WASTE (SF)	0
REMOVAL OF UNSUITABLE MATERIAL (SF)	11

174*00.00

TOTAL	70
ITEM	
EARTH EXCAVATION (SF)	0
EMBANKMENT (SF)	0
SPECIAL WASTE (SF)	0
HAZARDOUS WASTE (SF)	0
REMOVAL OF UNSUITABLE MATERIAL (SF)	12
COMMONWEALTH AVE.	