


F.A. RTE.	SECTION	COUNTY	TOTAL SHEETS	SHEET NO.
1230	03-00159-00-PV	LAKE	262	259
STA. 99+50		TO STA. 100+50		
FED. ROAD DIST. NO. 1		ILLINOIS FED. AID PROJECT		
		CONTRACT: 85828		

DATE	BY
DATE	BY

DATE	BY
DATE	BY

DATE: 7/1/2008 TIME: 4:22:07 PM

FILENAME: N:\PROJ\151611\Design\Xsections\15161-lewis-sheet.dgn

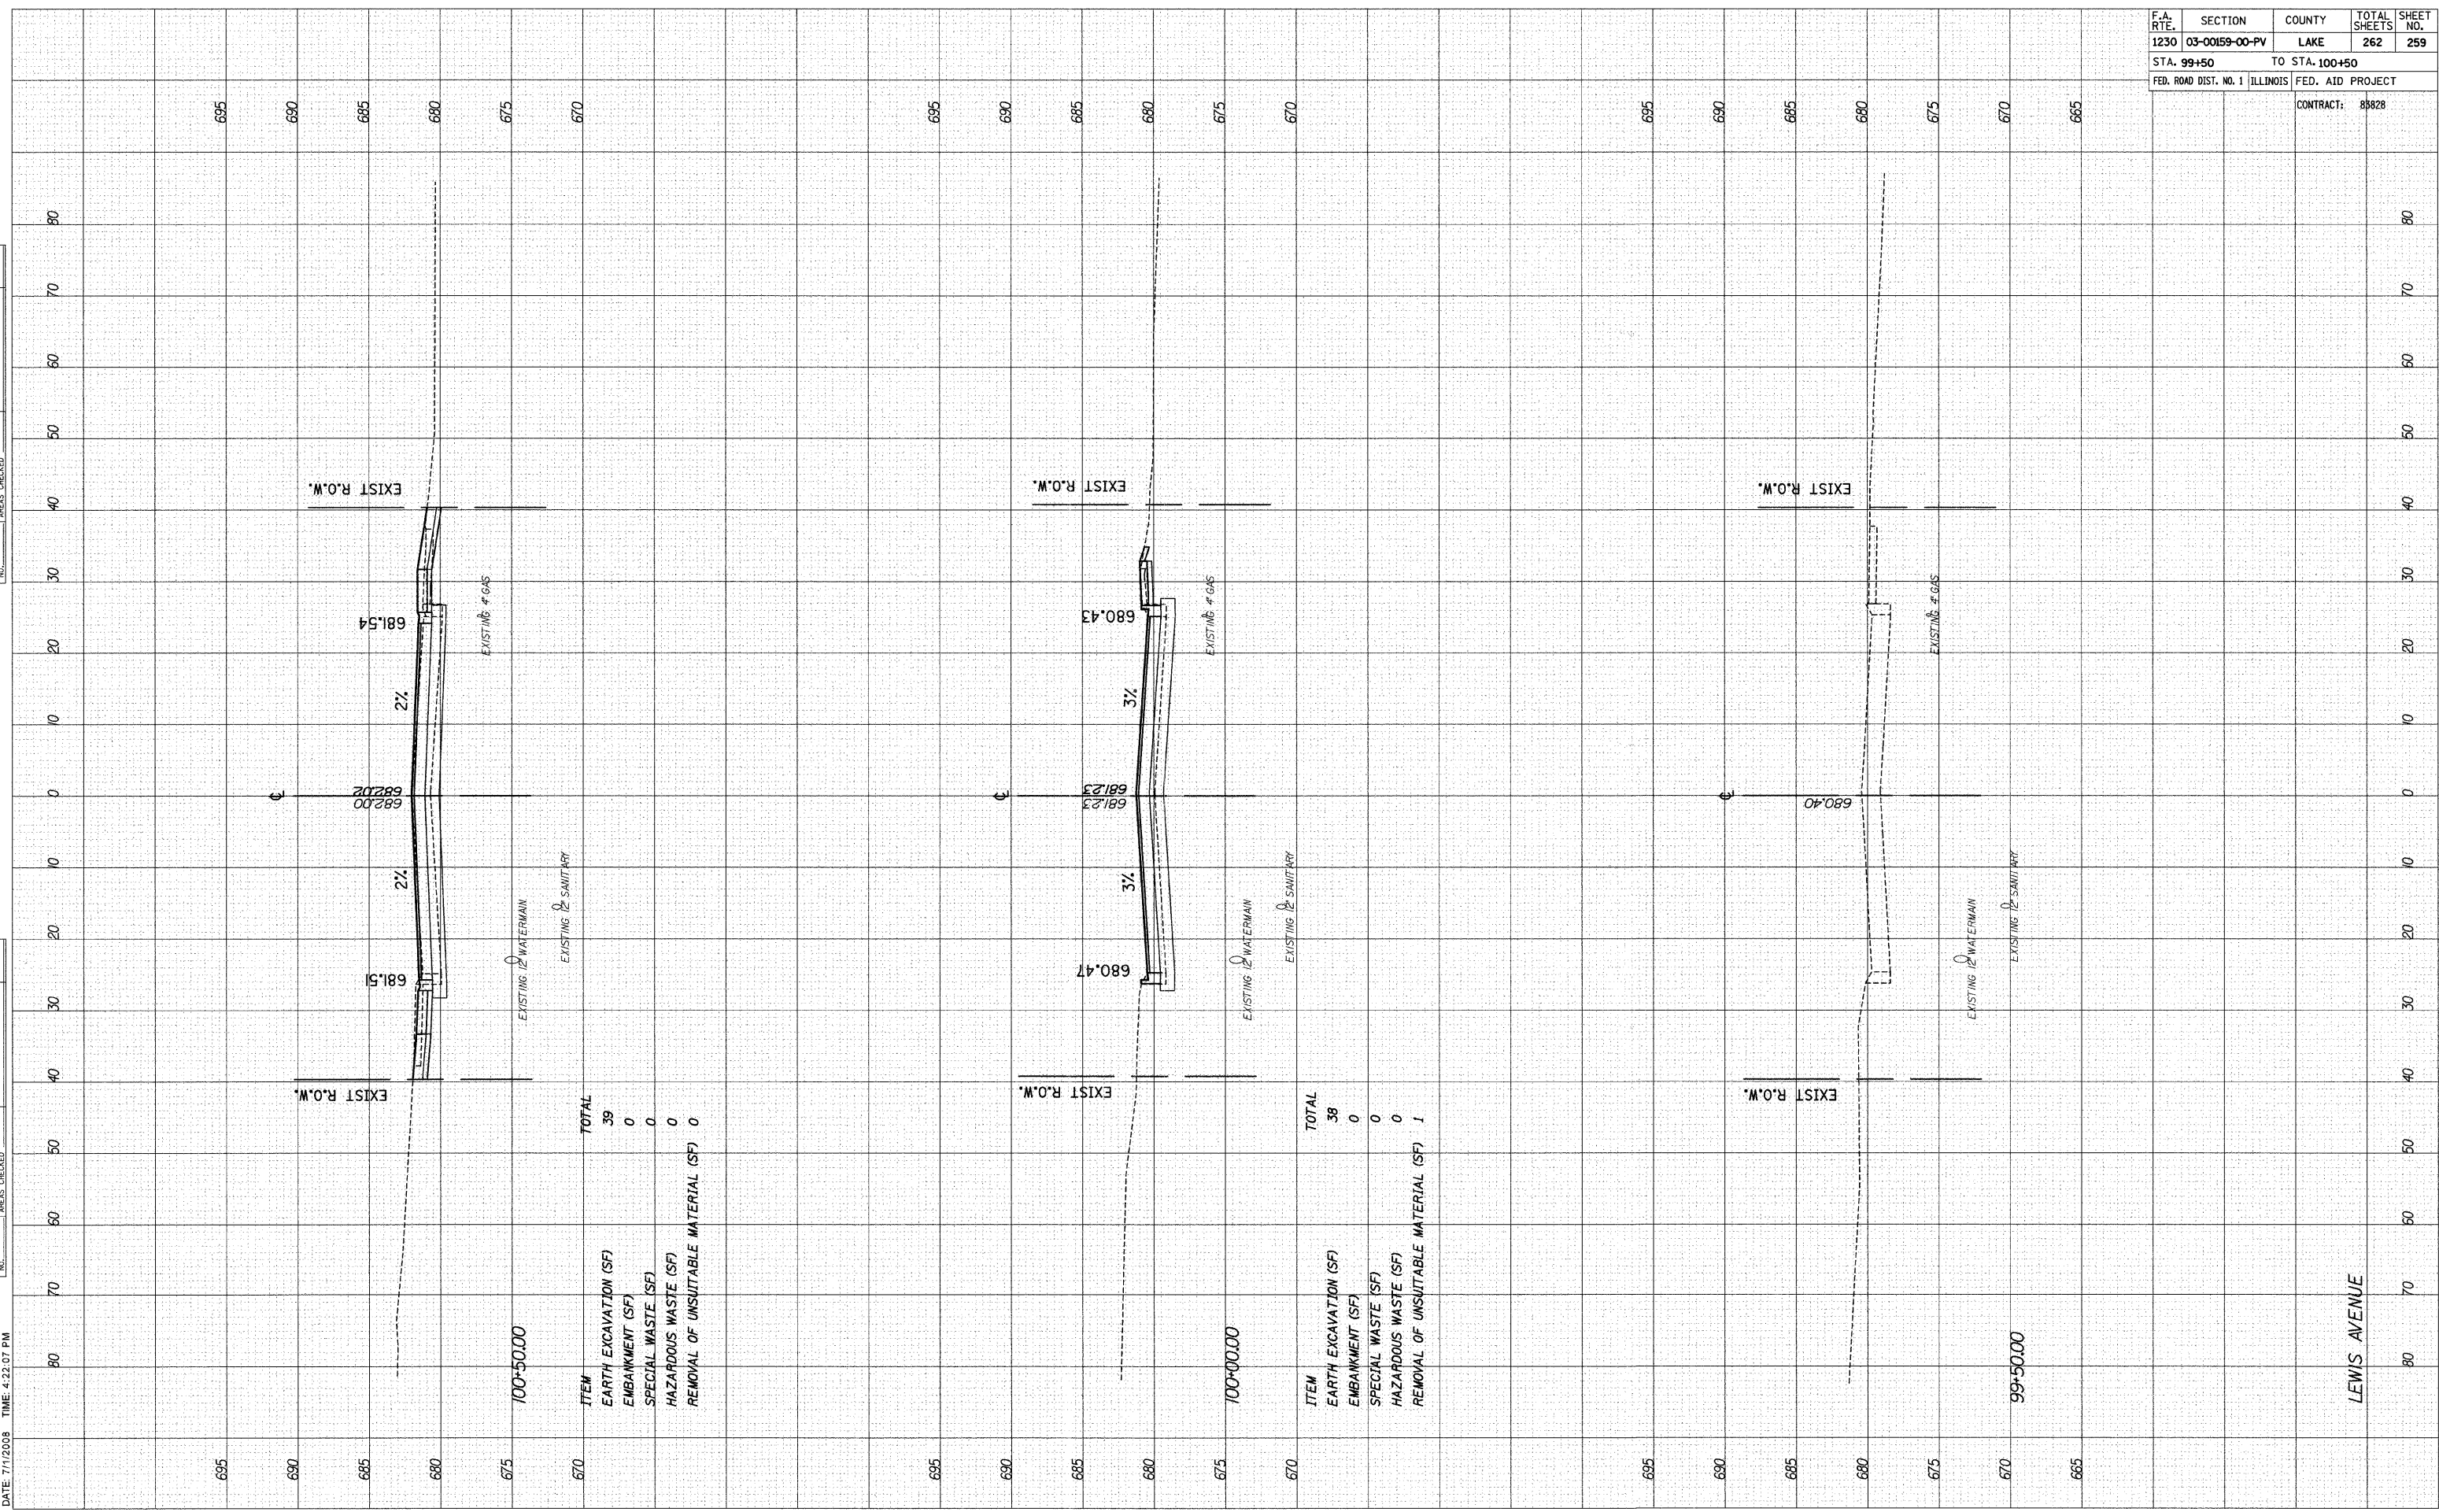

100+50.00

ITEM	TOTAL
EARTH EXCAVATION (SF)	39
EMBANKMENT (SF)	0
SPECIAL WASTE (SF)	0
HAZARDOUS WASTE (SF)	0
REMOVAL OF UNSUITABLE MATERIAL (SF)	0

100+00.00

ITEM	TOTAL
EARTH EXCAVATION (SF)	38
EMBANKMENT (SF)	0
SPECIAL WASTE (SF)	0
HAZARDOUS WASTE (SF)	0
REMOVAL OF UNSUITABLE MATERIAL (SF)	1

99+50.00

LEWIS AVENUE