


F.A. RTE.	SECTION	COUNTY	TOTAL SHEETS	SHEET NO.
1230	03-00159-00-PV	LAKE	262	262
STA. 103+50		TO STA. 104+50		
FED. ROAD DIST. NO. 1		ILLINOIS	FED. AID PROJECT	
		CONTRACT:	85828	

DATE	BY
DATE	BY

DATE	BY
DATE	BY

DATE: 7/1/2008 TIME: 4:23:20 PM

FILENAME: N:\PROJ\5161\Design\Xsections\5161-lewis-sheet.dgn

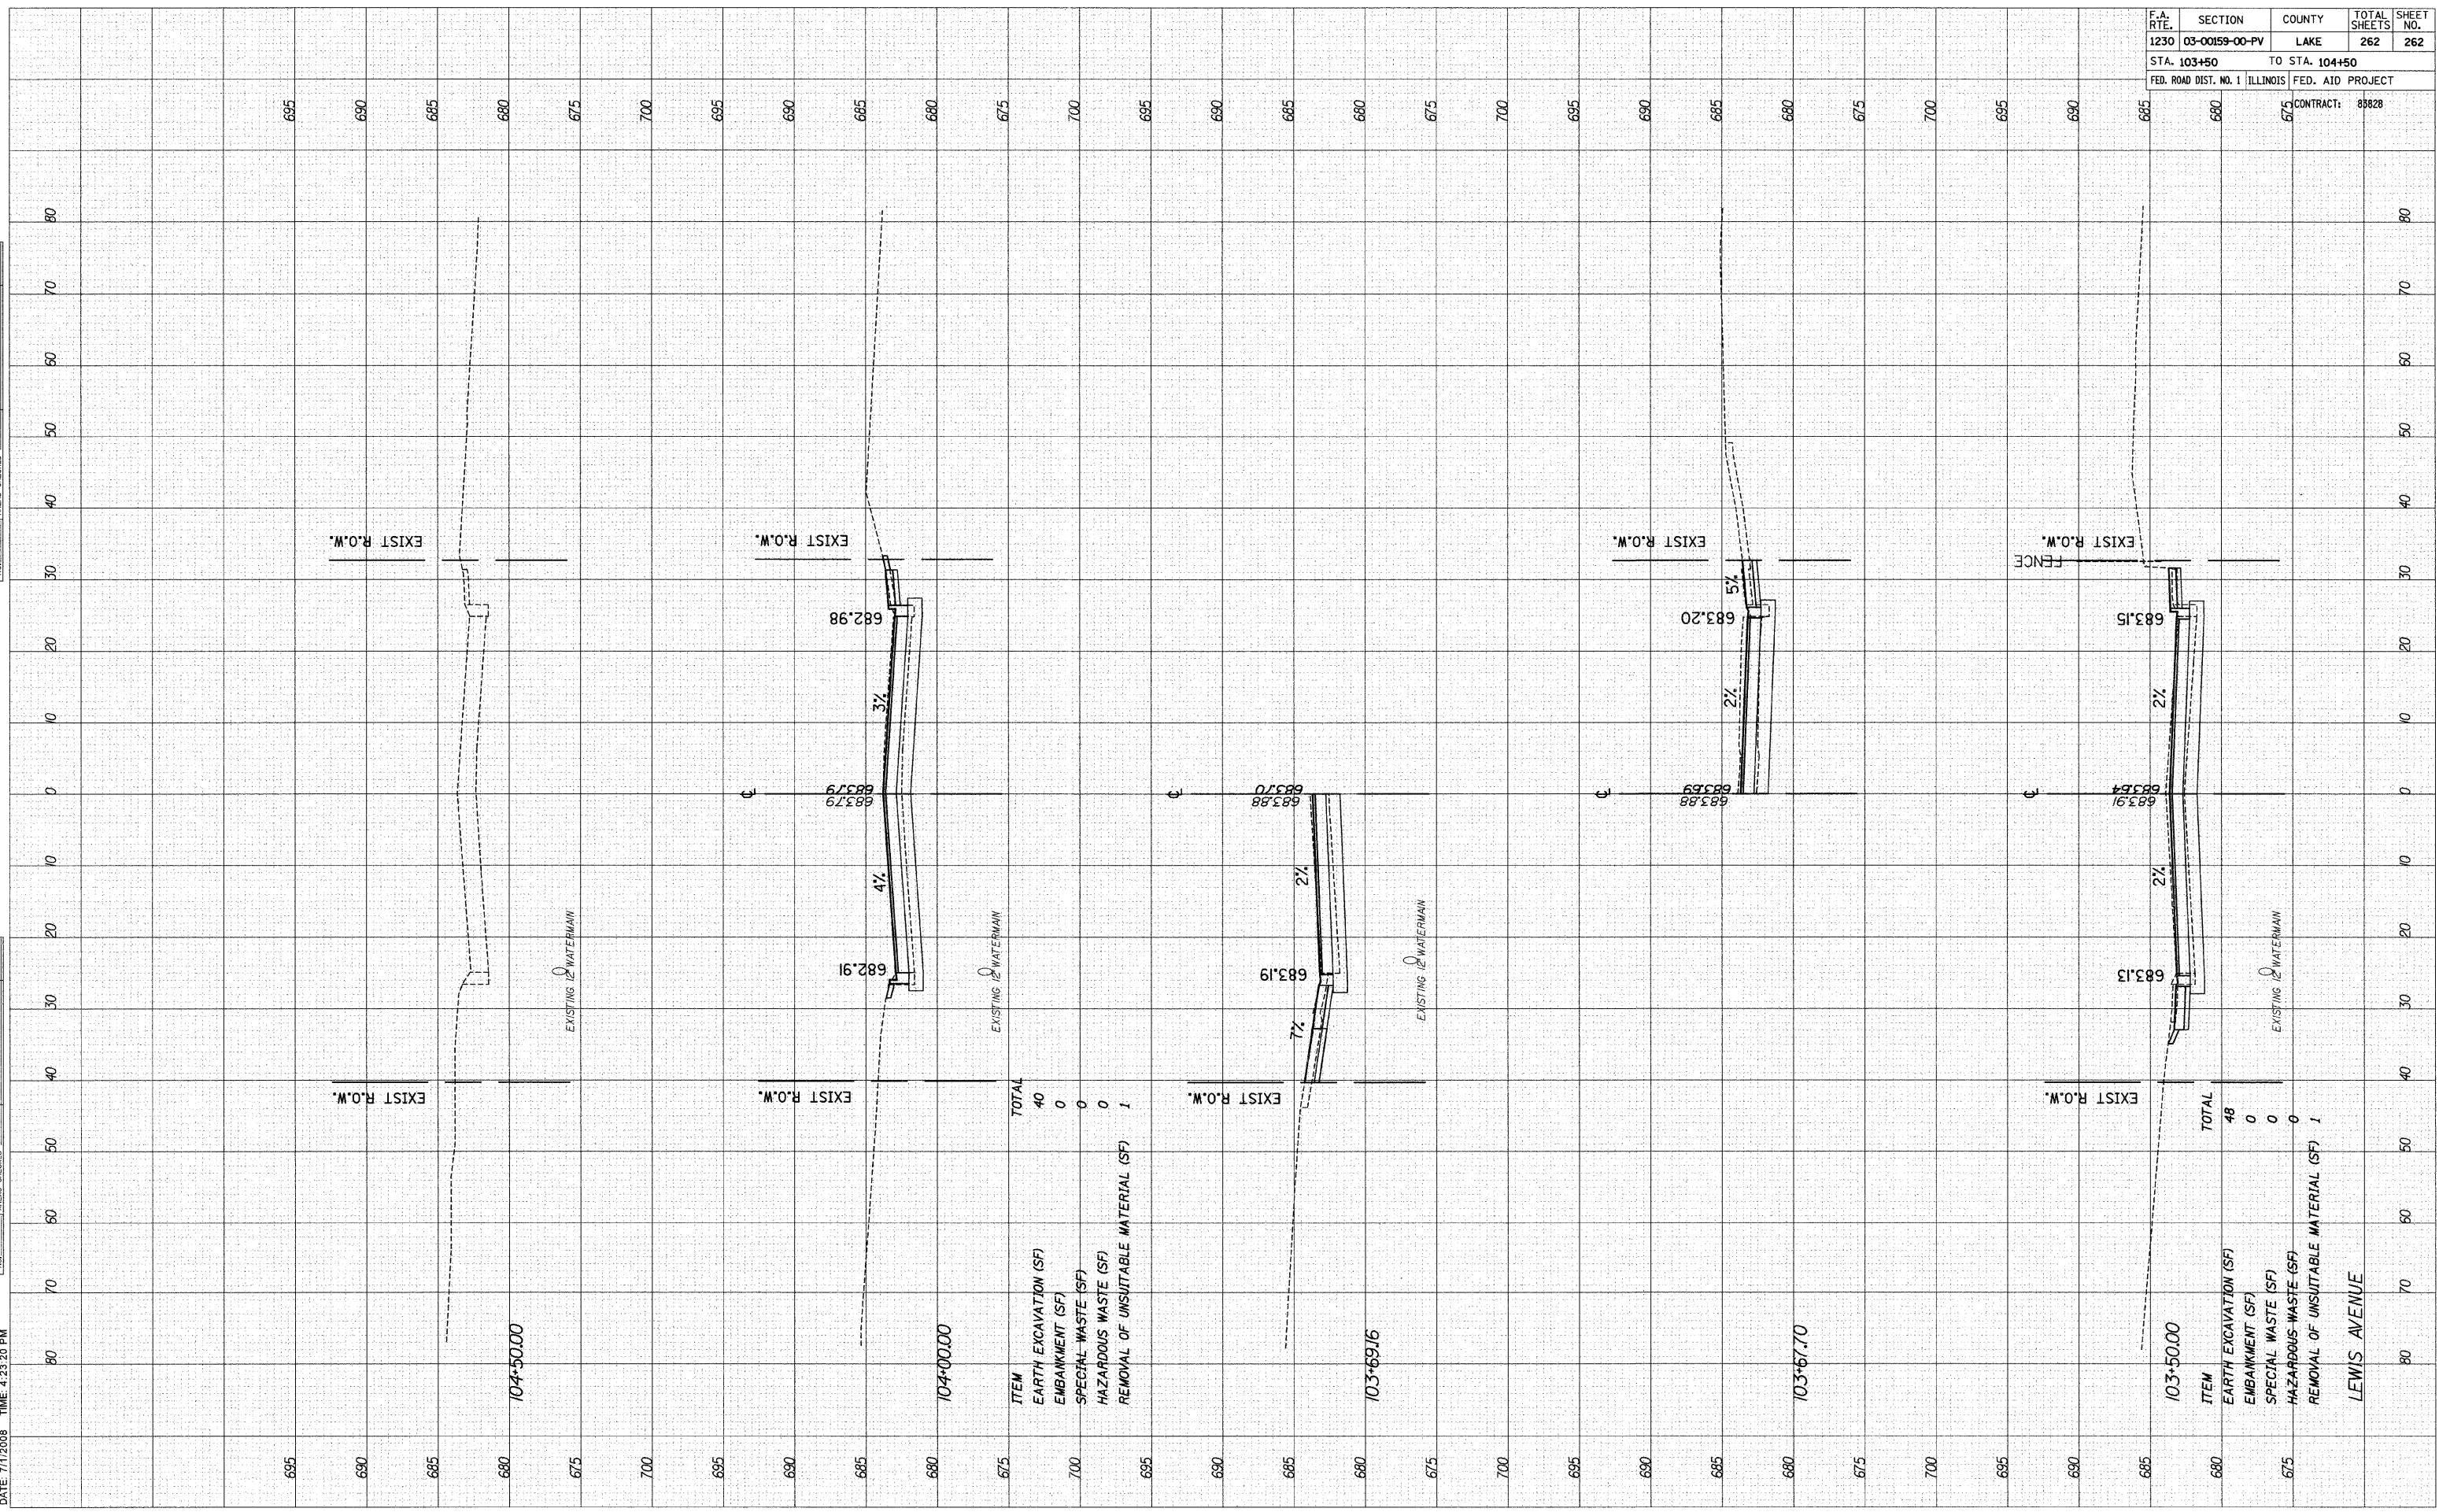

ITEM	TOTAL
EARTH EXCAVATION (SF)	40
EMBANKMENT (SF)	0
SPECIAL WASTE (SF)	0
HAZARDOUS WASTE (SF)	0
REMOVAL OF UNSUITABLE MATERIAL (SF)	1

ITEM	TOTAL
EARTH EXCAVATION (SF)	48
EMBANKMENT (SF)	0
SPECIAL WASTE (SF)	0
HAZARDOUS WASTE (SF)	0
REMOVAL OF UNSUITABLE MATERIAL (SF)	1

LEWIS AVENUE