
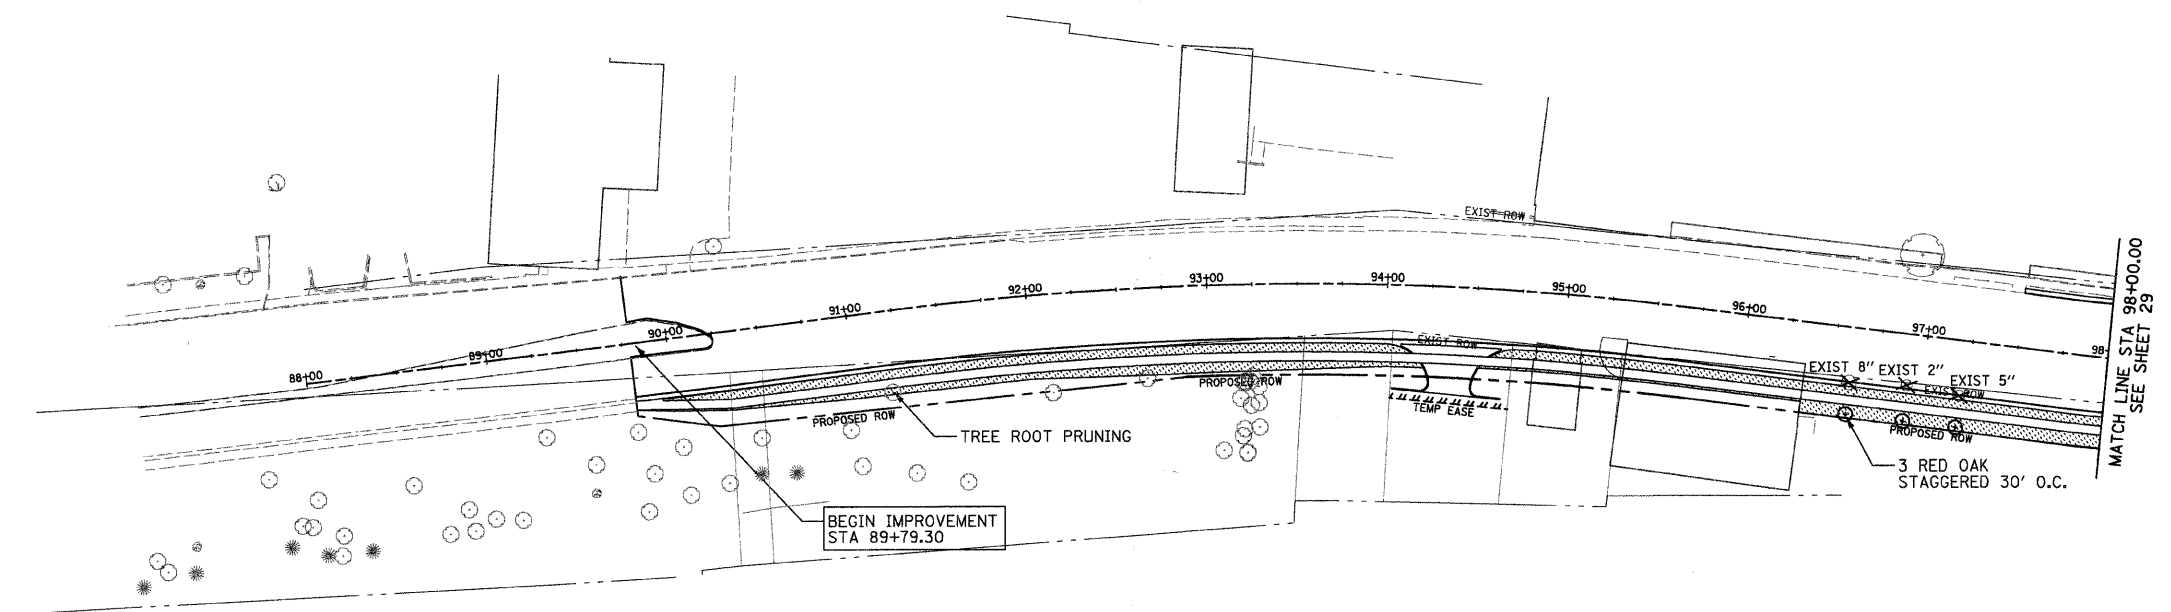


CONTRACT NO.: 83943

F.A.U. RTE.	SECTION	COUNTY	TOTAL SHEETS	SHEET NO.
3887	96-00159-00-CH	KANE	70	28
STA. 89+79.30		TO STA. 98+00.00		
FED. ROAD DIST. NO.	ILLINOIS	FED. AID PROJECT		

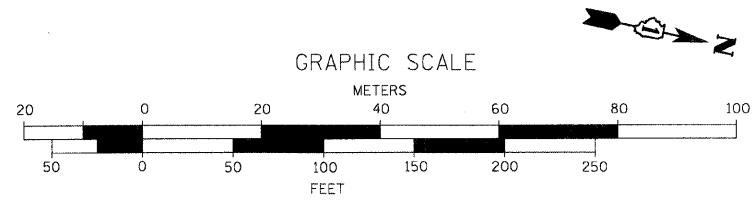

LANDSCAPING LEGEND

- 4" TOPSOIL & SODDING
- TREE REMOVAL
- TREE

SCHEDULE OF TREES			
ITEM	COMMON NAME	UNIT	TOTAL
QUERCUS RUBRA	RED OAK	EACH	3



Robert H. Anderson & Associates, Inc.  
 Consulting Engineers  
 Timbers Professional Center  
 220 West River Drive, St. Charles, IL 60174  
 Phone - 630.584.3530 Fax - 630.584.3047

REVISIONS	
NAME	DATE

ILLINOIS DEPARTMENT OF TRANSPORTATION  
 ILLINOIS ROUTE 31 AND WING STREET

LANDSCAPING PLAN  
 STA 89+79.30 TO STA 98+00.00

SCALE: VERT.      DRAWN BY: TC  
 HORIZ. 1"=50'      DESIGN BY: TC  
 DATE: FEBRUARY 13, 2008      CHECKED BY: KMA