


ROUTE	SECTION	COUNTY	TOTAL SHEETS	SHEET NO.
TR 437	05-10121-00-BR	FAYETTE	10	5
STA. 9+00.00 TO		STA. 11+00.00		
FED. ROAD DIST. NO. 7		ILLINOIS FED. AID PROJECT		

FINAL SURVEY NOTE BOOK NO.	DATE
BY	
SKIPPED	
PLOTTED	
TEMPLATE	
AREAS CHECKED	

ORIGINAL SURVEY NOTE BOOK NO.	DATE
BY	
SKIPPED	
PLOTTED	
TEMPLATE	
AREAS CHECKED	

PLOT DATE = #DATE#
 FILE NAME = #FILE#
 PLOT SCALE = #SCALE#
 USER NAME = #USER#

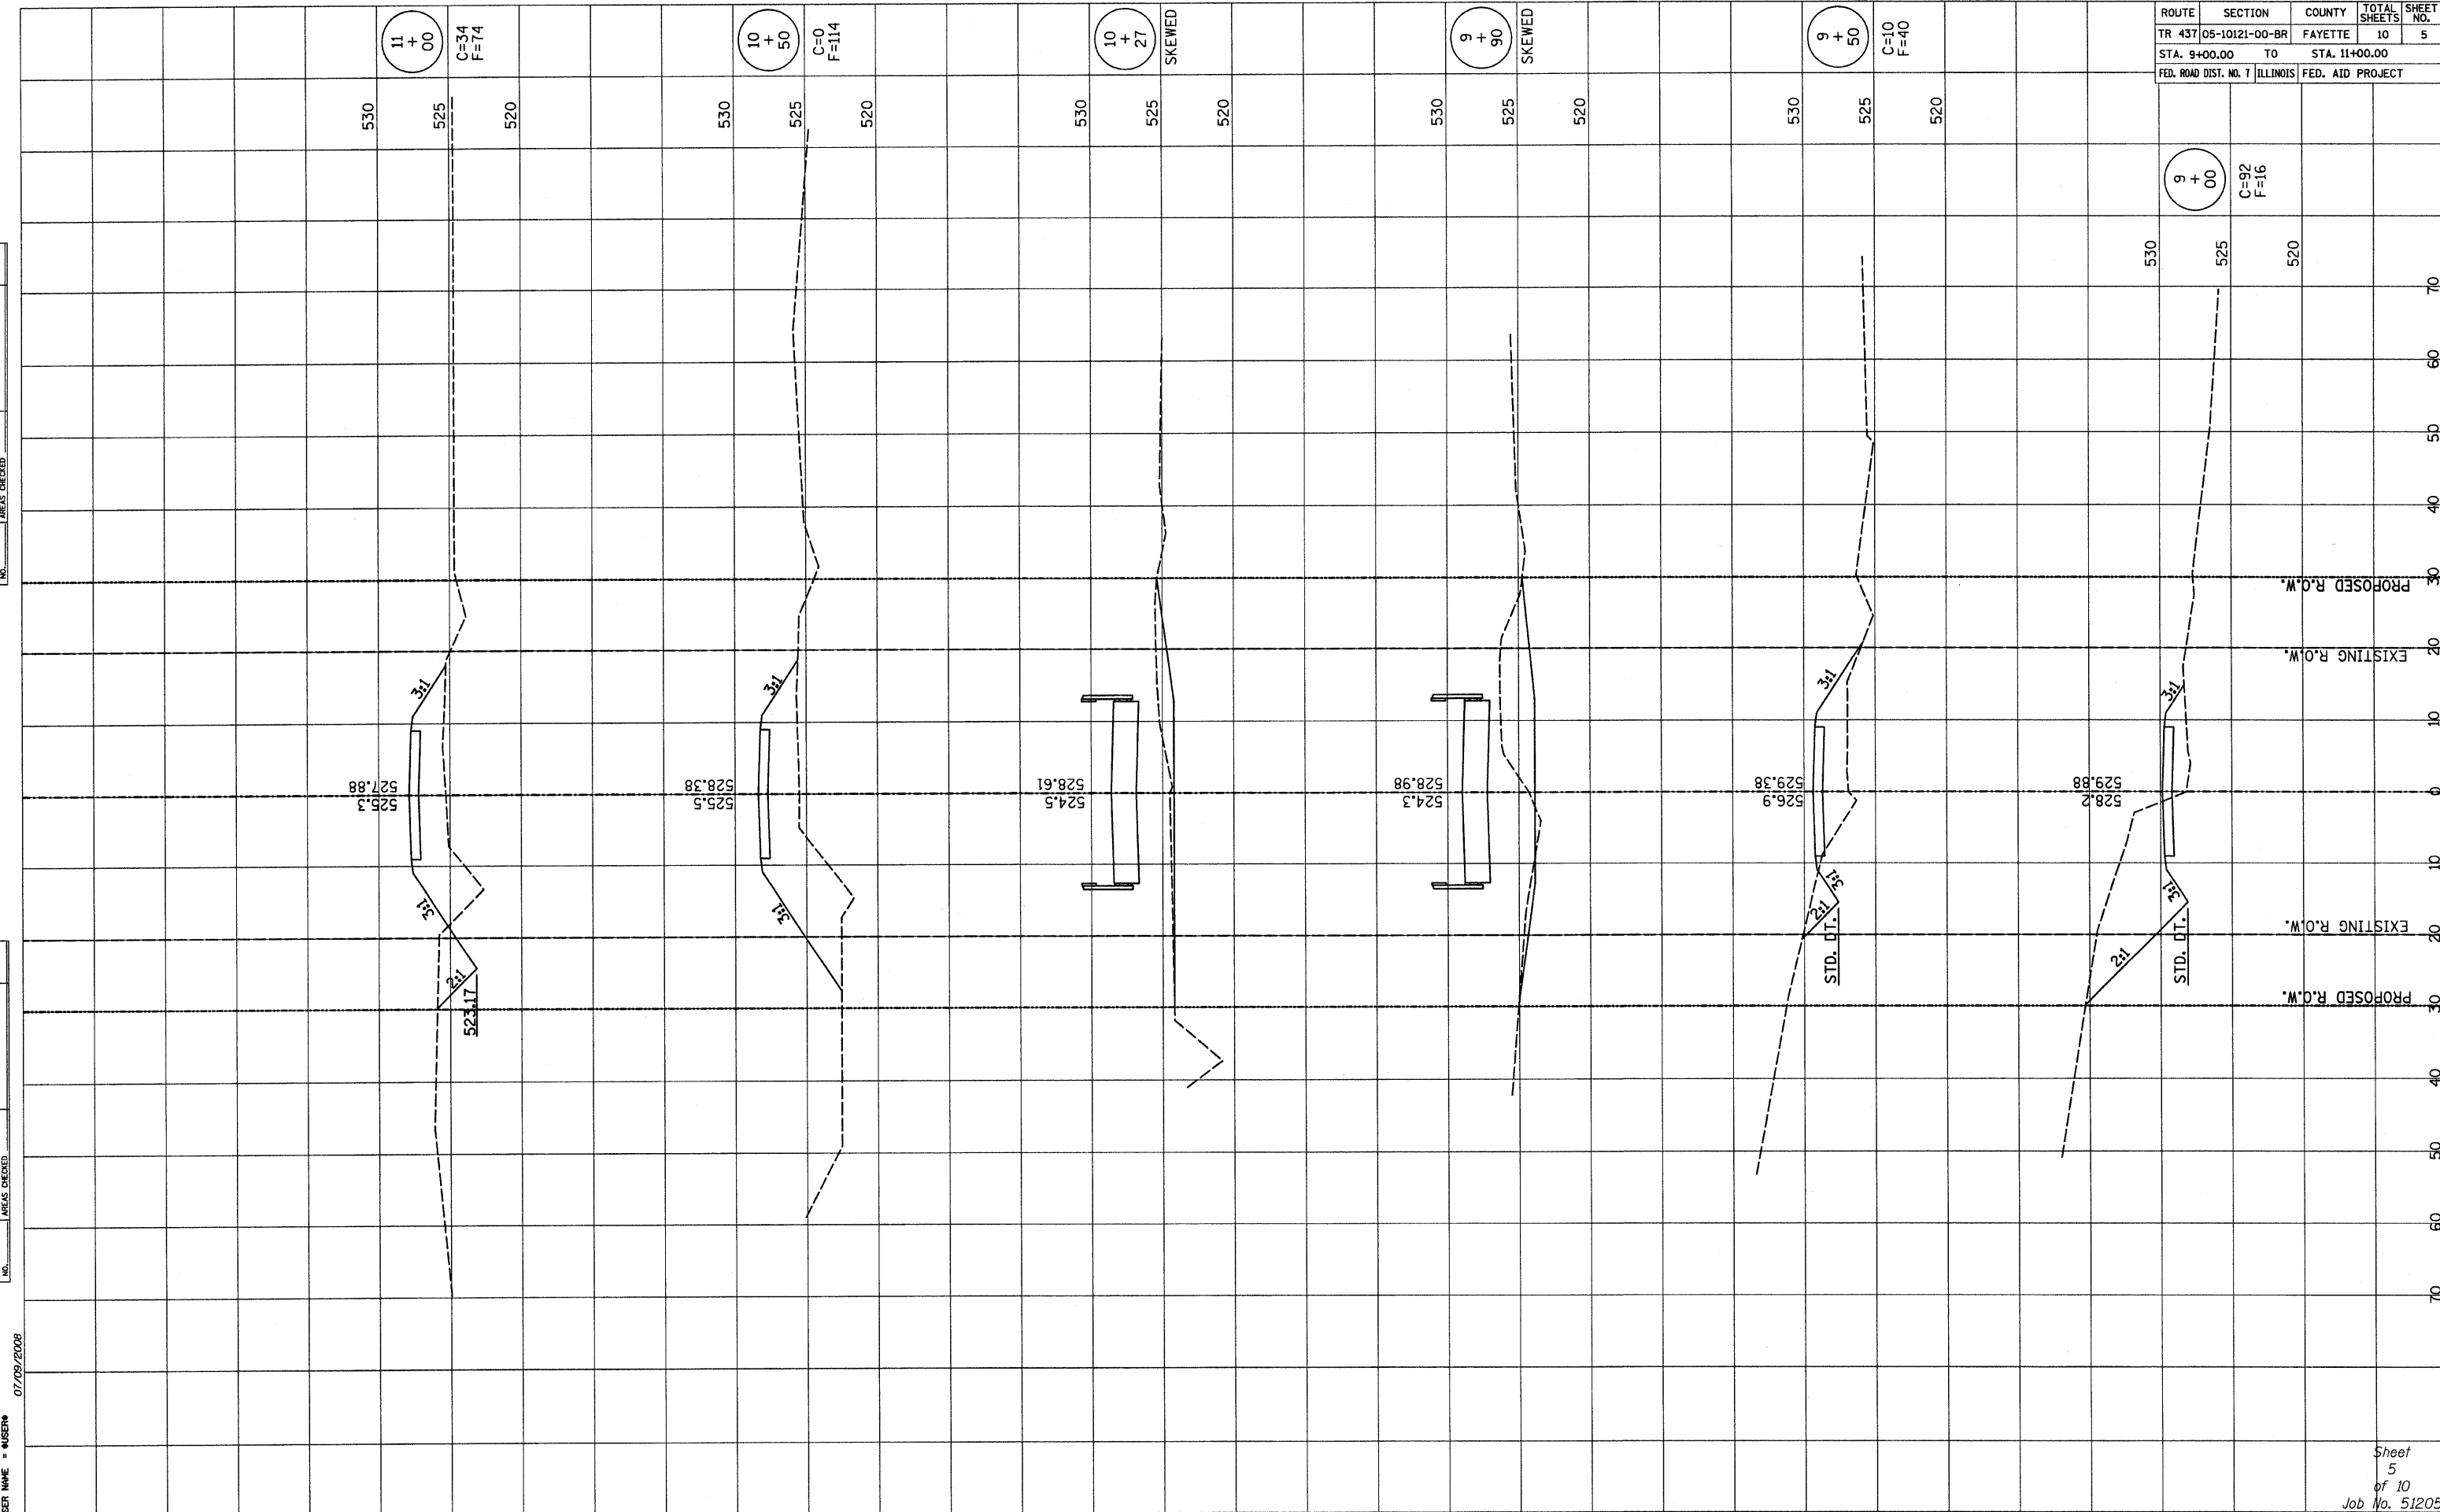

07/09/2008