


ROUTE	SECTION	COUNTY	TOTAL SHEETS	SHEET NO.
TR 437	05-10121-00-BR	FAYETTE	10	6
STA. 11+50.00 TO		STA. 14+00.00		
FED. ROAD DIST. NO. 7 ILLINOIS		FED. AID PROJECT		

FINAL SURVEY	SURVEYED	DATE
NOTE BOOK NO.	PLOTTED	
	TEMPLATE	
	AREAS CHECKED	

ORIGINAL SURVEY	SURVEYED	DATE
NOTE BOOK NO.	PLOTTED	
	TEMPLATE	
	AREAS CHECKED	

PLOT DATE = #DATE#
 FILE NAME = #FILE#
 PLOT SCALE = #SCALE#
 USER NAME = #USER#

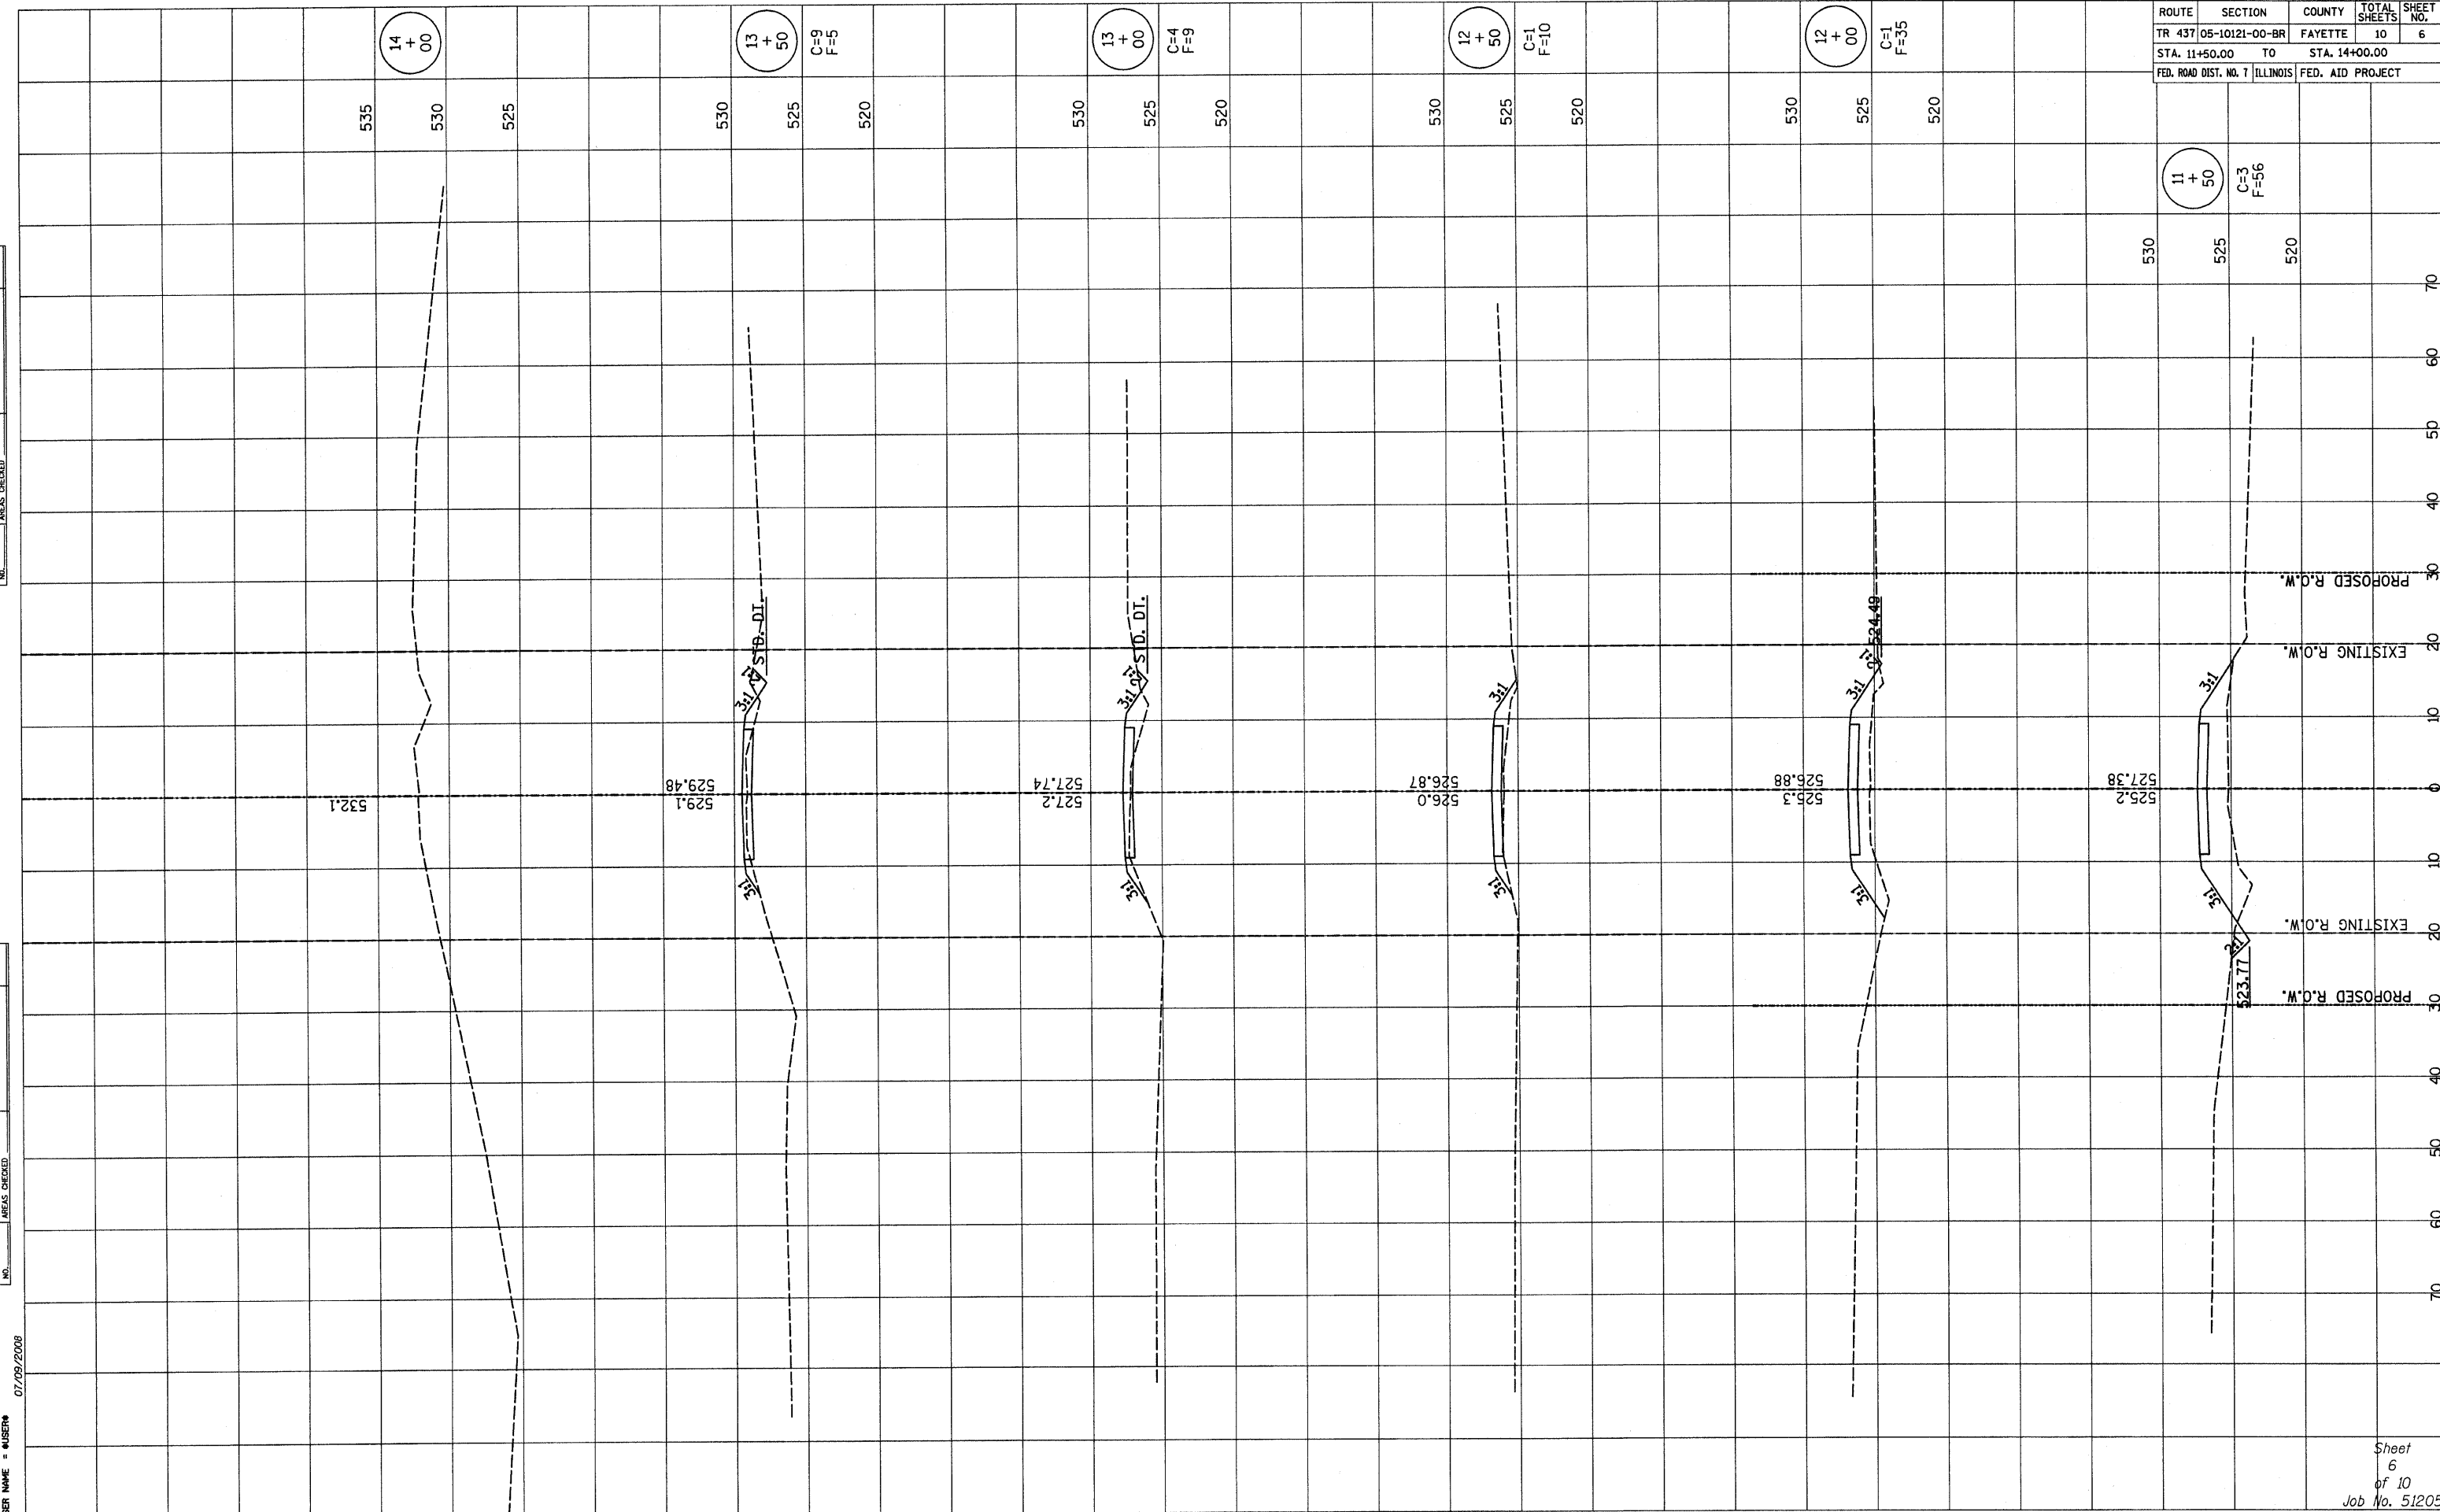

07/09/2008