


97356

RTE. NO.	SECTION	COUNTY	TOTAL SHEETS	SHEET NO.
TR 67	06-18111-00-BR	MADISON	20	20

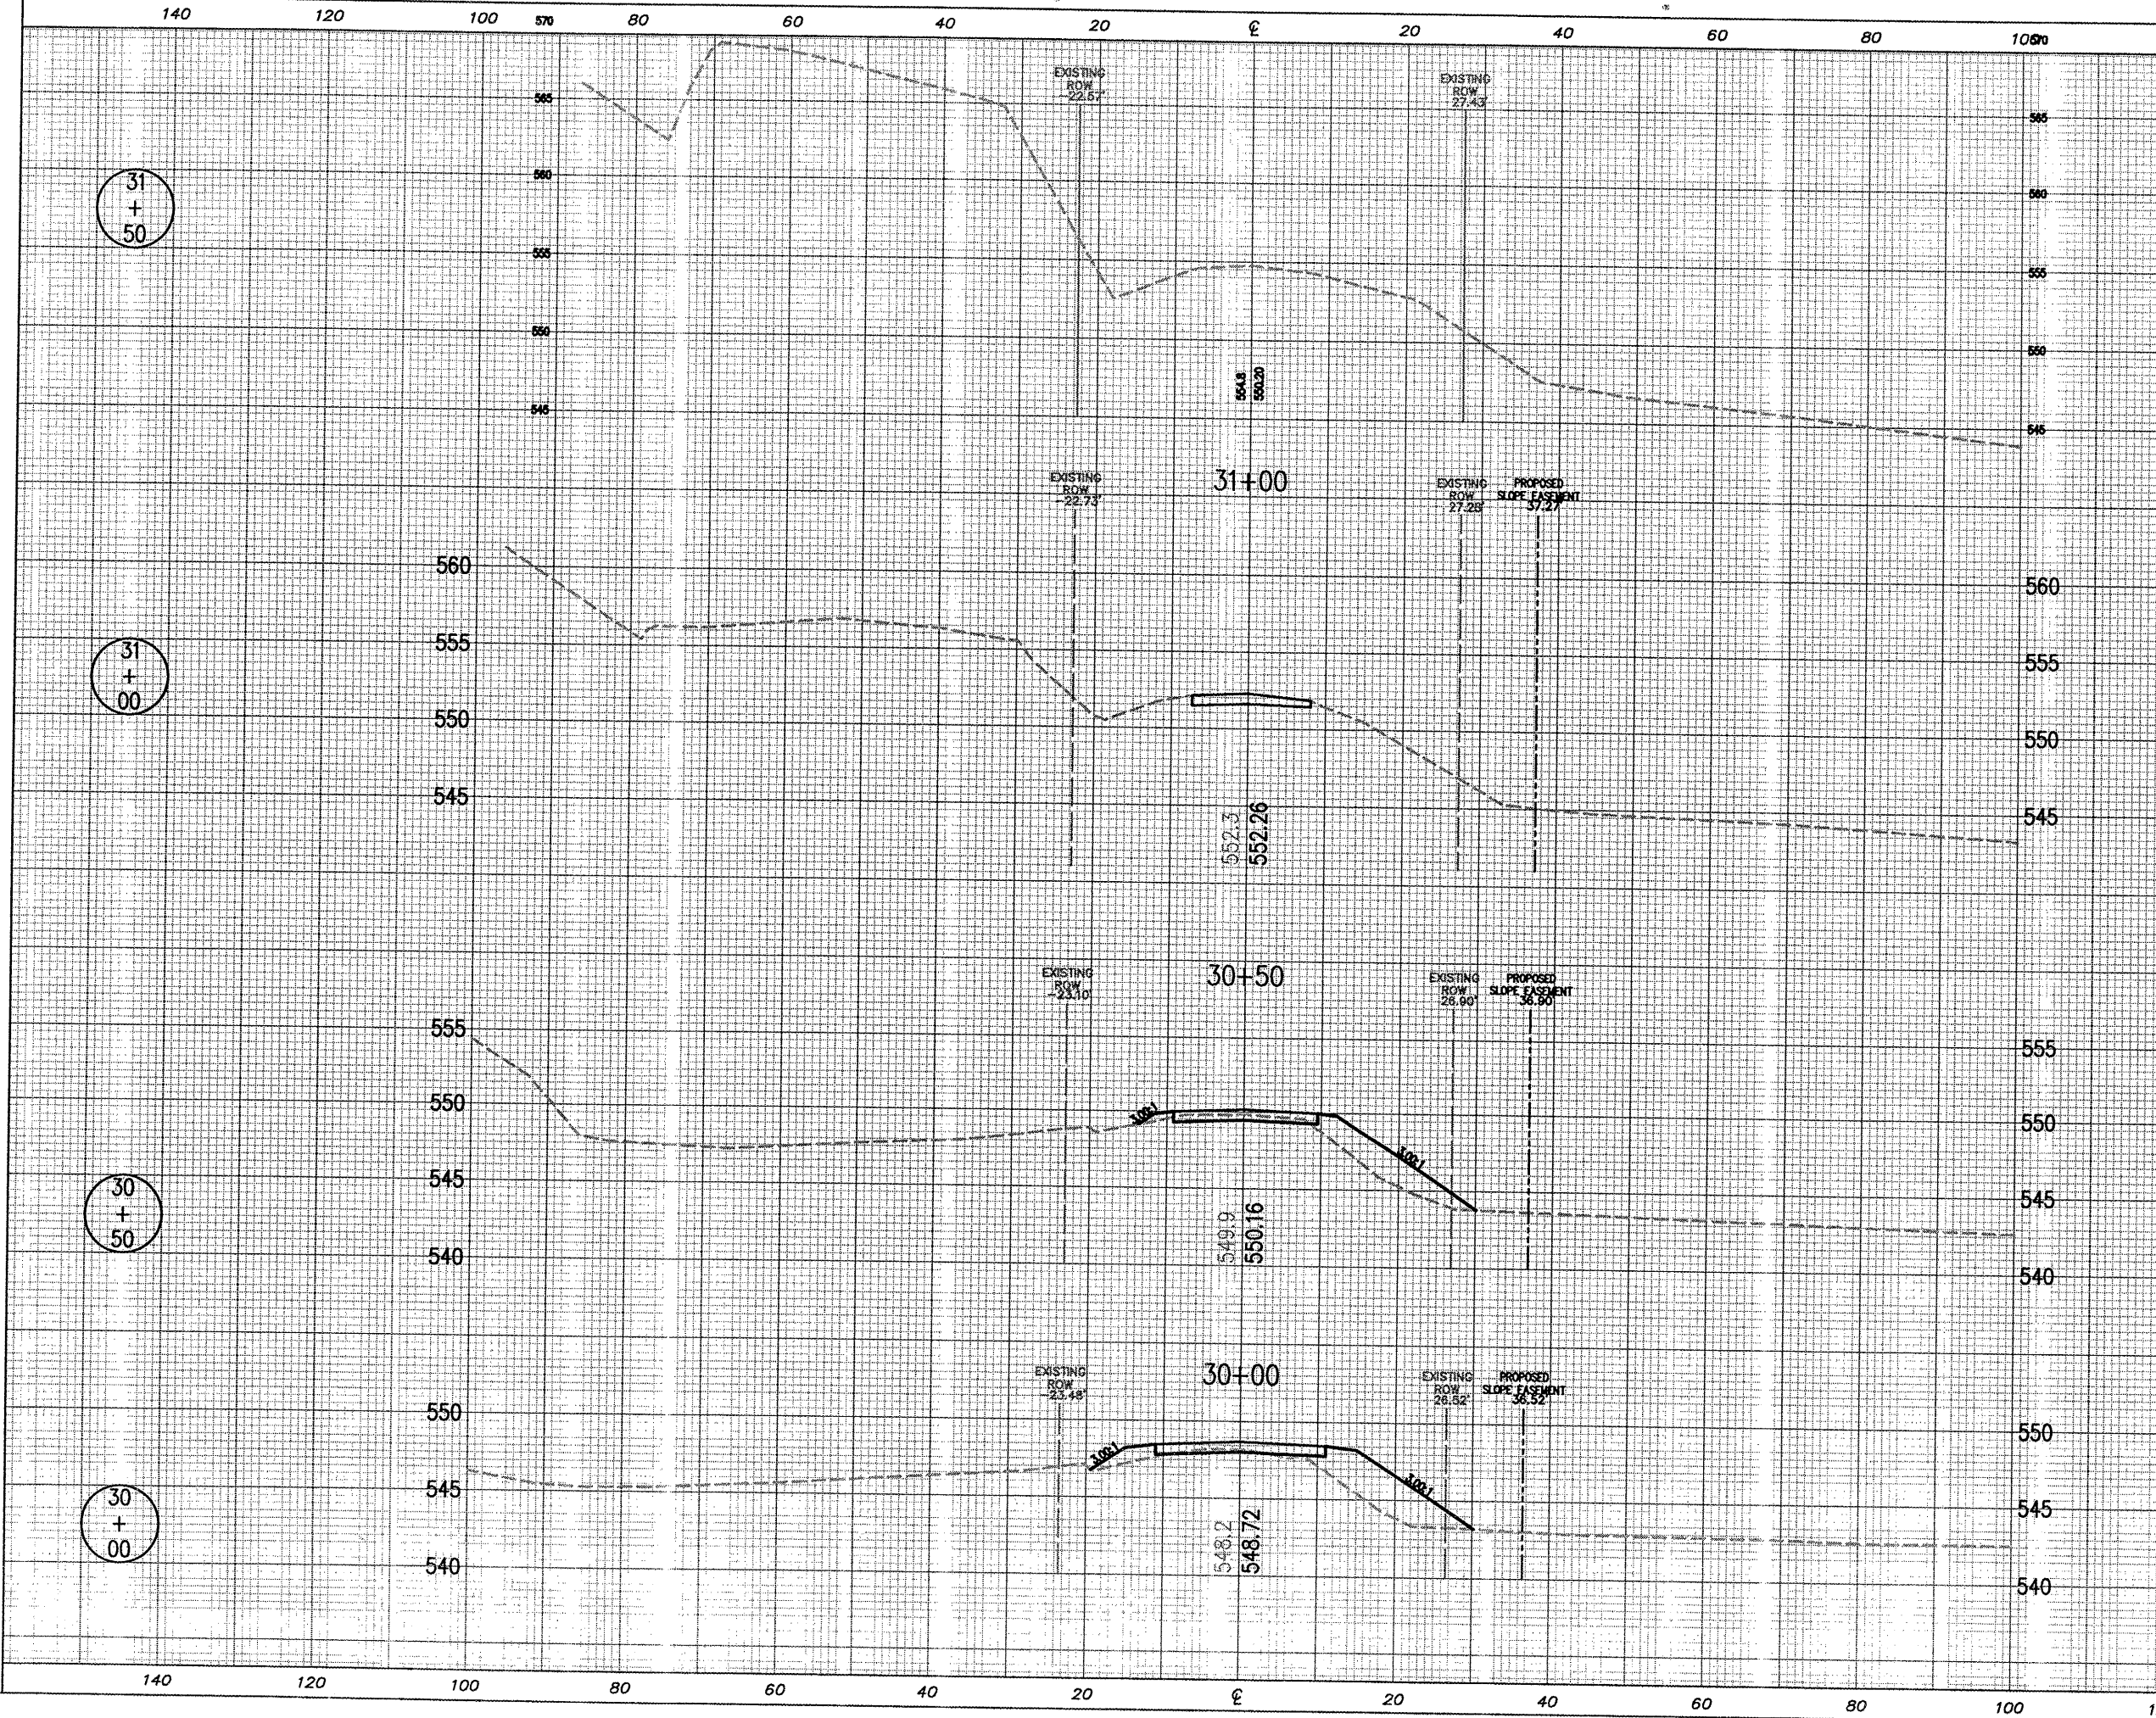

C= 0 SQ FT
F= 0 SQ FT

31
+
50

C= 0 SQ FT
F= 0 SQ FT

31
+
00

C= 6 SQ FT
F= 33 SQ FT

30
+
50

C= 2 SQ FT
F= 48 SQ FT

30
+
00

31
+
50

31
+
00

30
+
50

30
+
00

140

120

100

80

60

40

20

0

20

40

60

80

100

120

140

160

140

120

100

80

60

40

20

0

20

40

60

80

100

120

140

160