
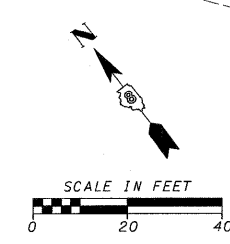
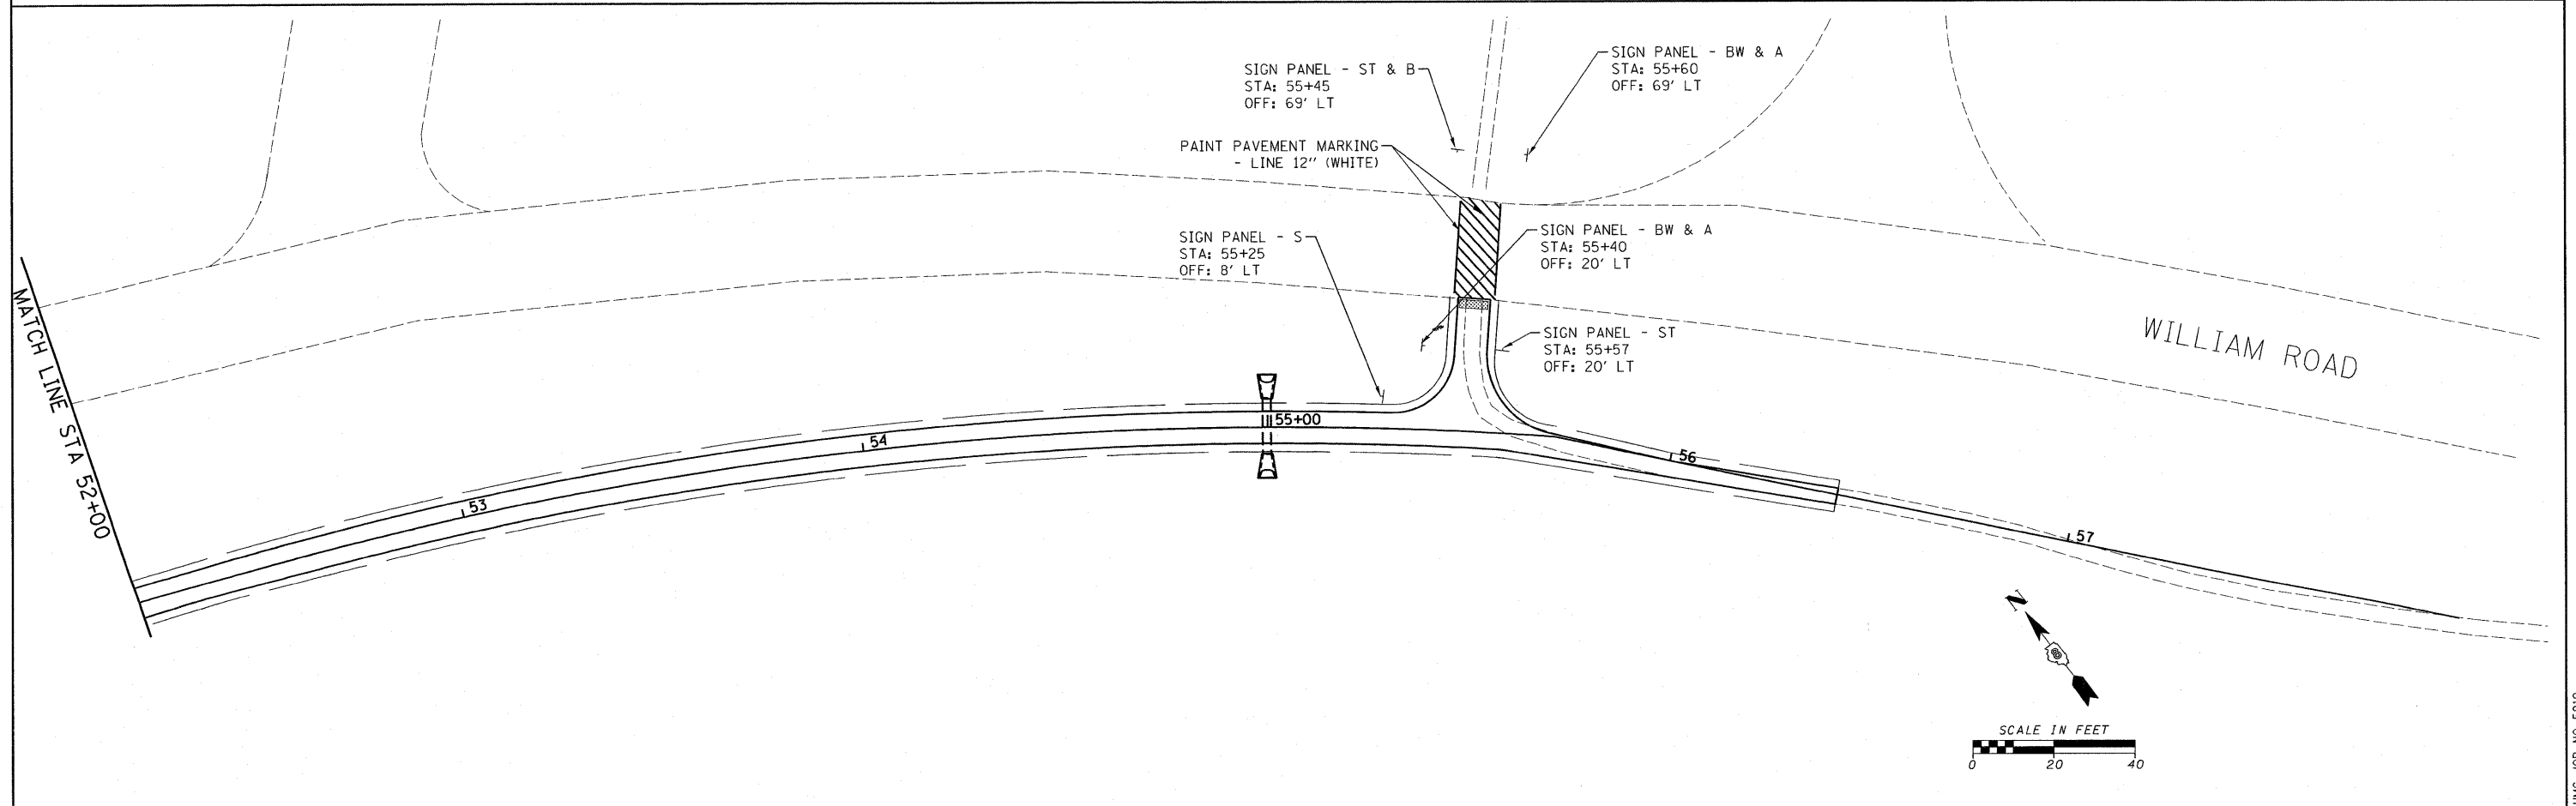


R1-1 30X30	W16-7P 24X12	W11-1 30X30	D11-1 24X18	SNAKE SIGN TO BE PROVIDED BY THE CORPS
ST	A	BW	B	S

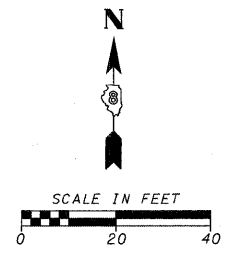

FILE NAME = H:\5819\NC_PVMT MARK_5819_4.dgn	USER NAME = _USERDESCR_	DESIGNED - DLD	REVISED -	STATE OF ILLINOIS DEPARTMENT OF TRANSPORTATION	BIKE TRAIL - PAVEMENT MARKING, SIGNING & DETECTABLE WARNINGS	F.A. RTE.	SECTION	COUNTY	TOTAL SHEETS	SHEET NO.		
PLOT SCALE = 20.0000 "/>												
PLOT DATE = 7/16/2008	DATE -	REVISED -	SCALE: 1"=20'			SHEET NO. OF SHEETS	STA. TO STA.	FED. ROAD DIST. NO.	ILLINOIS FED. AID PROJECT	CLINTON	54	27
CONTRACT NO. 97357												