


FINAL SURVEY	SURVEYED	BY	DATE
NOTE BOOK	PLOTTED		
NO.	AREAS CHECKED		

ORIGINAL SURVEY	SURVEYED	BY	DATE
NOTE BOOK	PLOTTED		
NO.	AREAS CHECKED		

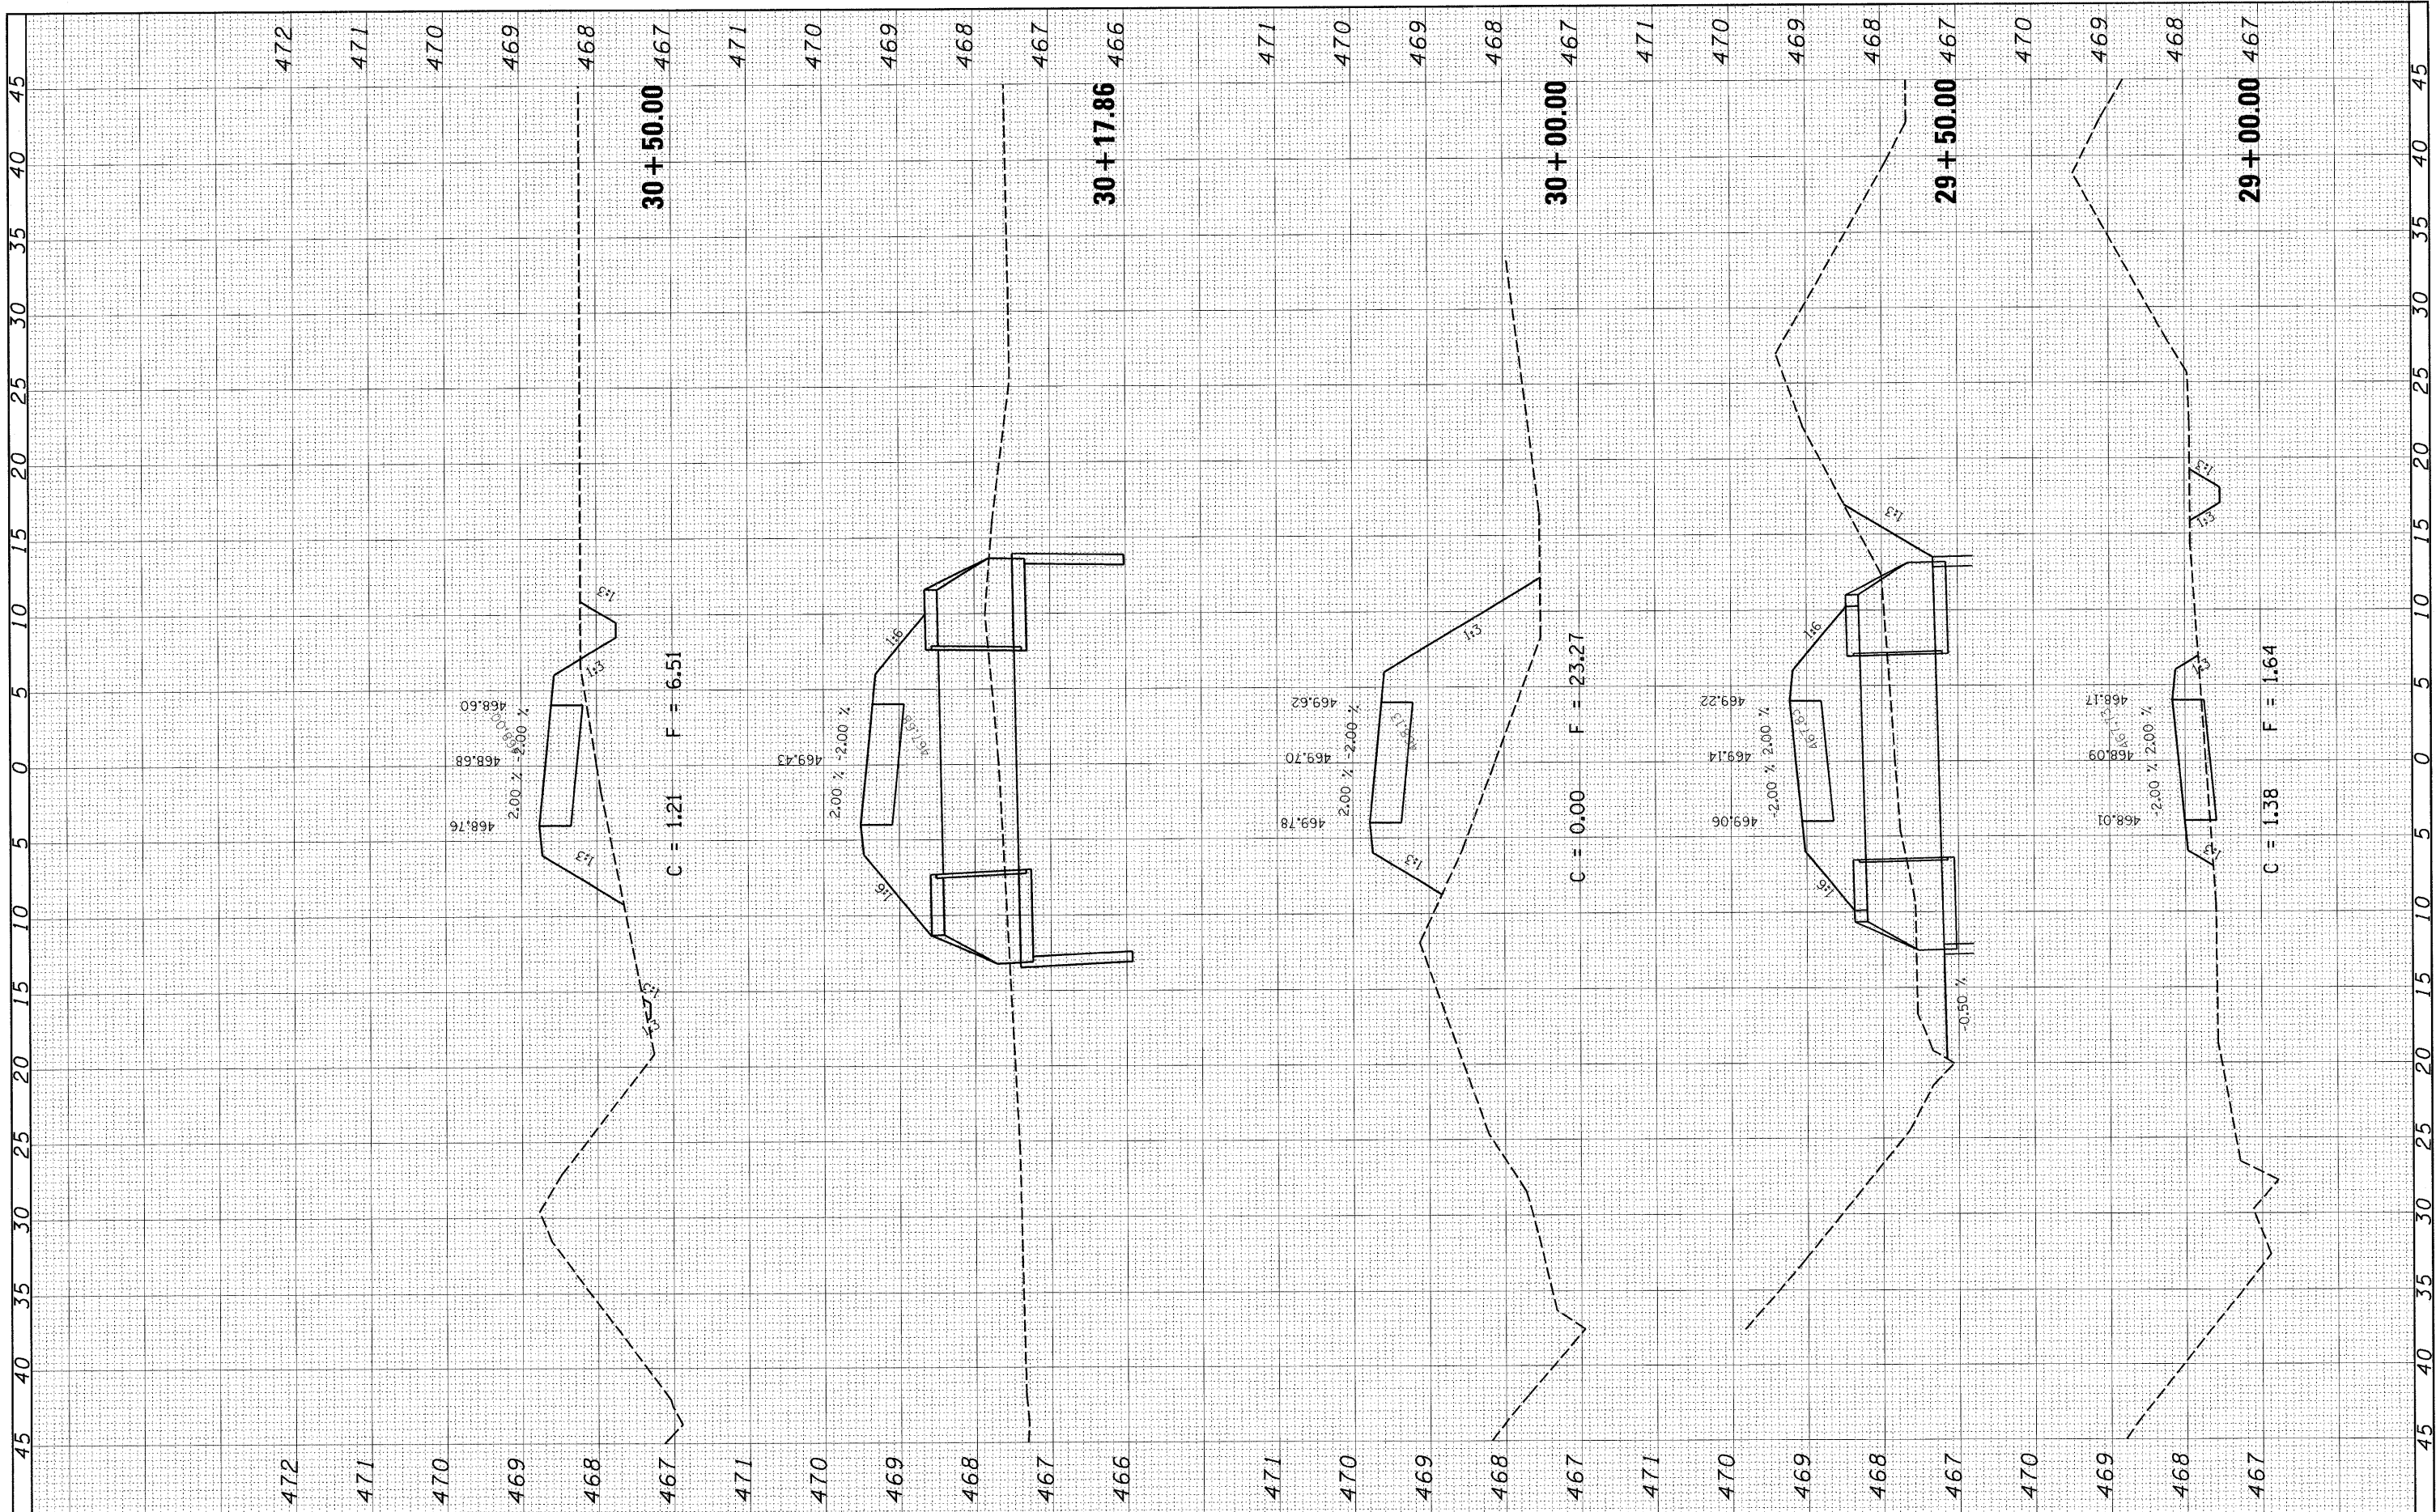

FILE NAME = H:\5819\C.XS.F.5819.dgn	USER NAME = USERDESCR.	DESIGNED - DLD	REVISED -	<b>STATE OF ILLINOIS DEPARTMENT OF TRANSPORTATION</b>	SCALE:	SHEET NO. OF SHEETS	STA. 29+00.00 TO STA. 30+50.00	F.A. RTE.	SECTION	COUNTY	TOTAL SHEETS	SHEET NO.	
	PLOT SCALE = 5,0000' / 1".	DRAWN - KOJ	REVISED -					FED. ROAD DIST. NO.	06-00025-00-BT	CLINTON	54	36	
	PLOT DATE = 7/14/2008	CHECKED -	REVISED -					ILLINOIS FED. AID PROJECT					
		DATE -	REVISED -										