


FINAL SURVEY	SURVEYED	BY	DATE
NOTE BOOK	PLOTTED		
NO.	AREAS CHECKED		

ORIGINAL SURVEY	SURVEYED	BY	DATE
NOTE BOOK	PLOTTED		
NO.	AREAS CHECKED		

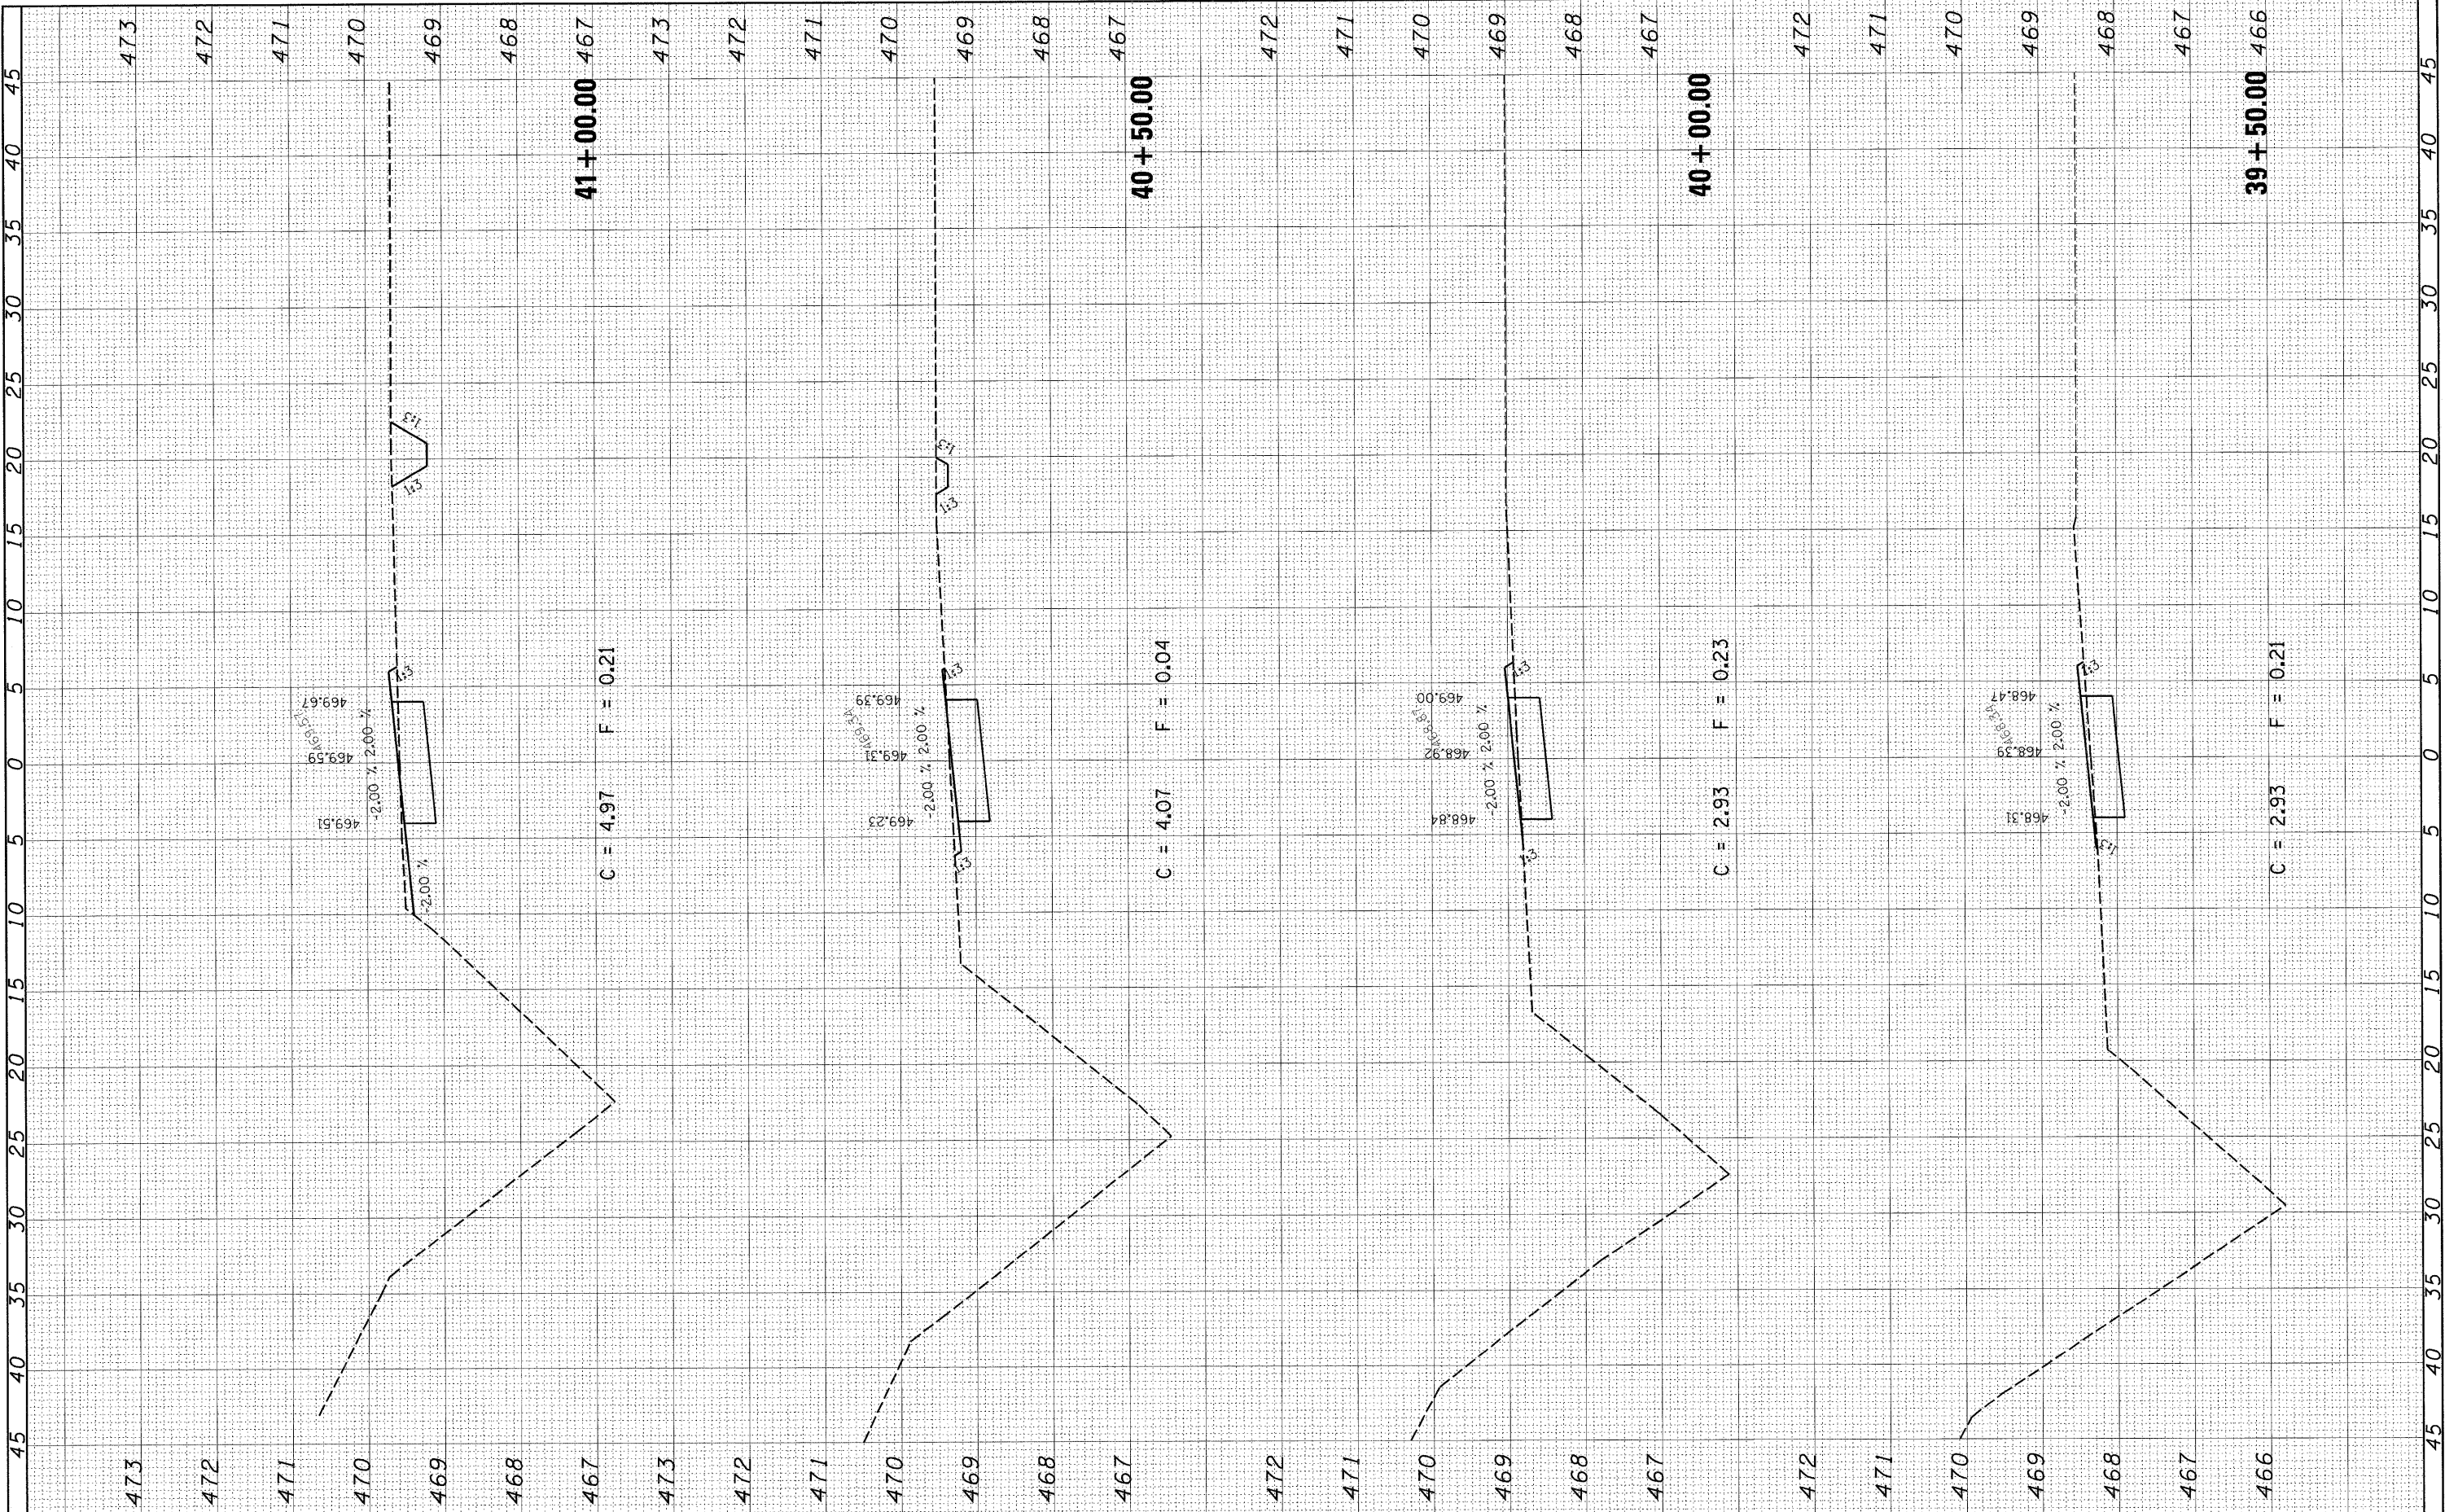

FILE NAME = H:\5819\C.XS.F.5819.dgn  
 USER NAME = USERDESCR  
 DESIGNED - DLD  
 DRAWN - KOJ  
 CHECKED -  
 DATE -  
 PLOT SCALE = 5.0000' / IN.  
 PLOT DATE = 7/14/2008

DESIGNED - DLD	REVISED -
DRAWN - KOJ	REVISED -
CHECKED -	REVISED -
DATE -	REVISED -

**STATE OF ILLINOIS  
 DEPARTMENT OF TRANSPORTATION**

SCALE: SHEET NO. OF SHEETS STA. 39+50.00 TO STA. 41+00.00

F.A. RTE.	SECTION	COUNTY	TOTAL SHEETS	SHEET NO.
	06-00025-00-BT	CLINTON	54	42
FED. ROAD DIST. NO.	ILLINOIS FED. AID PROJECT			
	CONTRACT NO. 97357			