


FINAL SURVEY	SURVEYED	DATE
NOTE BOOK	PLOTTED	
NO.	AREA	
	CHECKED	

ORIGINAL SURVEY	SURVEYED	DATE
NOTE BOOK	PLOTTED	
NO.	AREA	
	CHECKED	

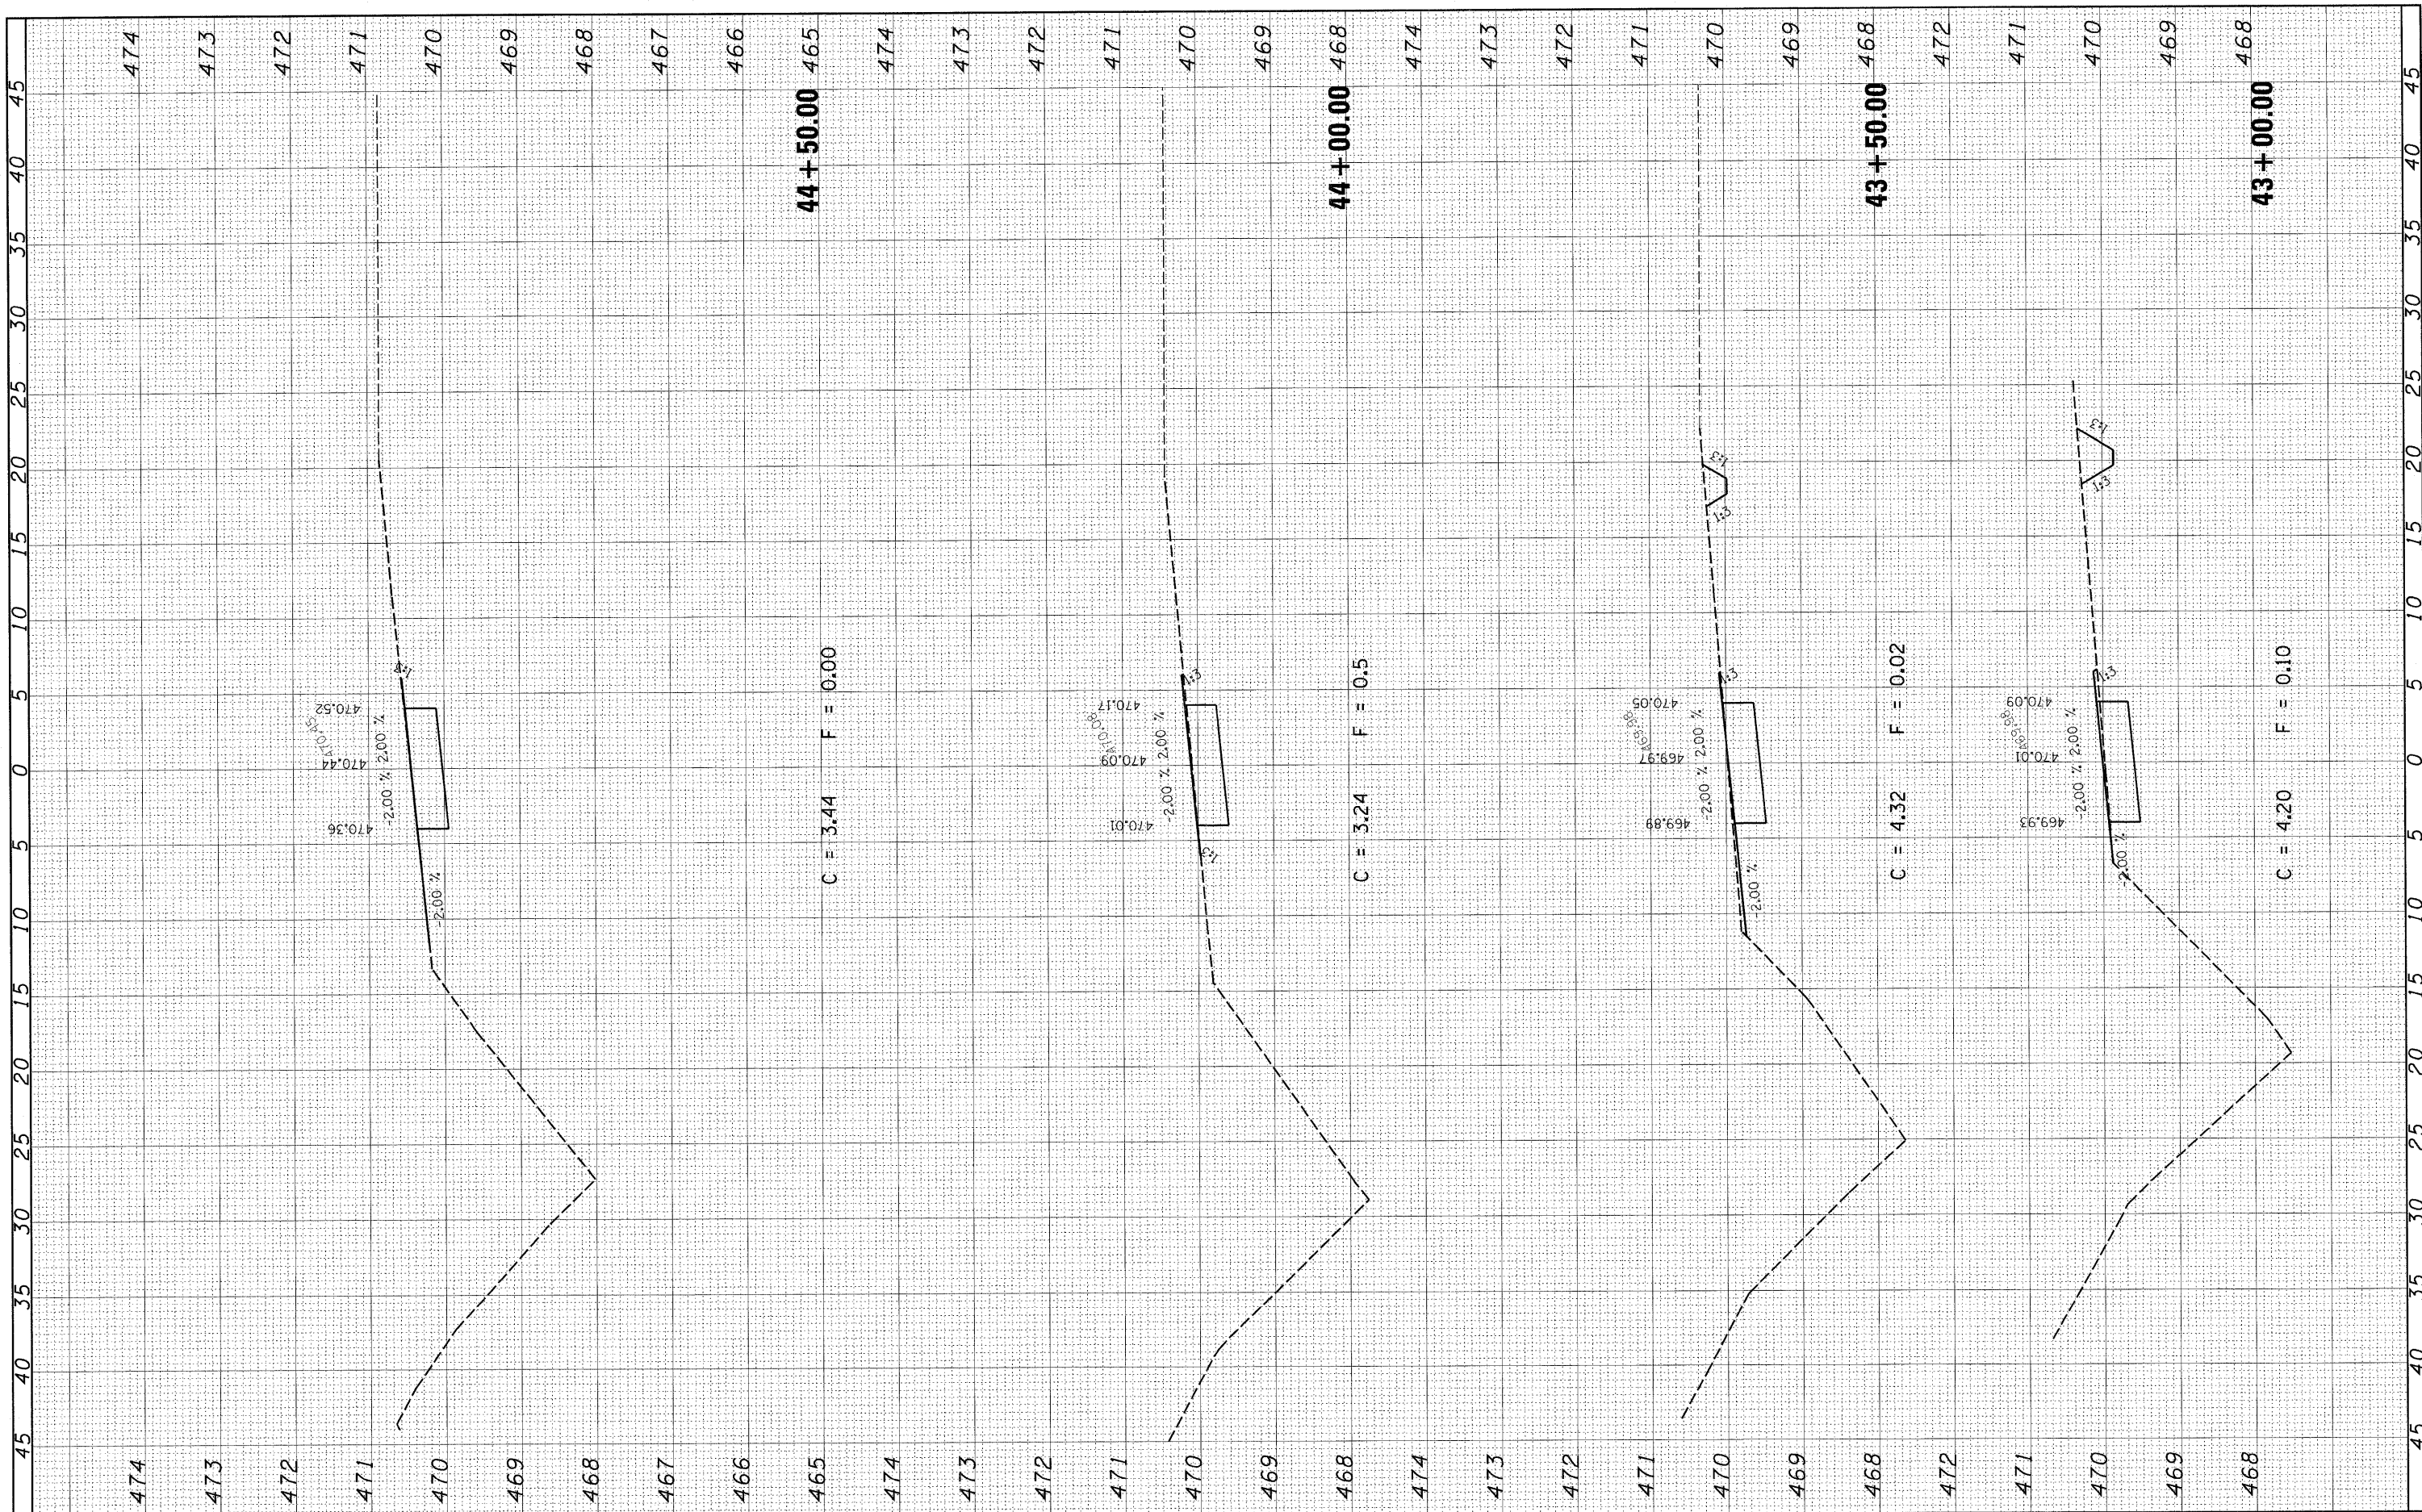

FILE NAME = H:\5819\C.XS.F.5819.dgn	USER NAME = .USERDESCR.	DESIGNED - DLD	REVISED -	<b>STATE OF ILLINOIS DEPARTMENT OF TRANSPORTATION</b>	SCALE:	SHEET NO.	OF	SHEETS	STA. 43+00.00	TO STA. 44+50.00	F.A. RTE.	SECTION	COUNTY	TOTAL SHEETS	SHEET NO.	
		DRAWN - KOJ	REVISED -									06-00025-00-BT	CLINTON	54	44	
		CHECKED -	REVISED -									FED. ROAD DIST. NO.	ILLINOIS	FED. AID PROJECT		
		DATE -	REVISED -													<b>CONTRACT NO. 97357</b>