


FINAL SURVEY	SURVEYED	DATE
NOTE BOOK	PLOTTED	
NO.	DATE	
	AREAS CHECKED	

ORIGINAL SURVEY	SURVEYED	DATE
NOTE BOOK	PLOTTED	
NO.	DATE	
	AREAS CHECKED	

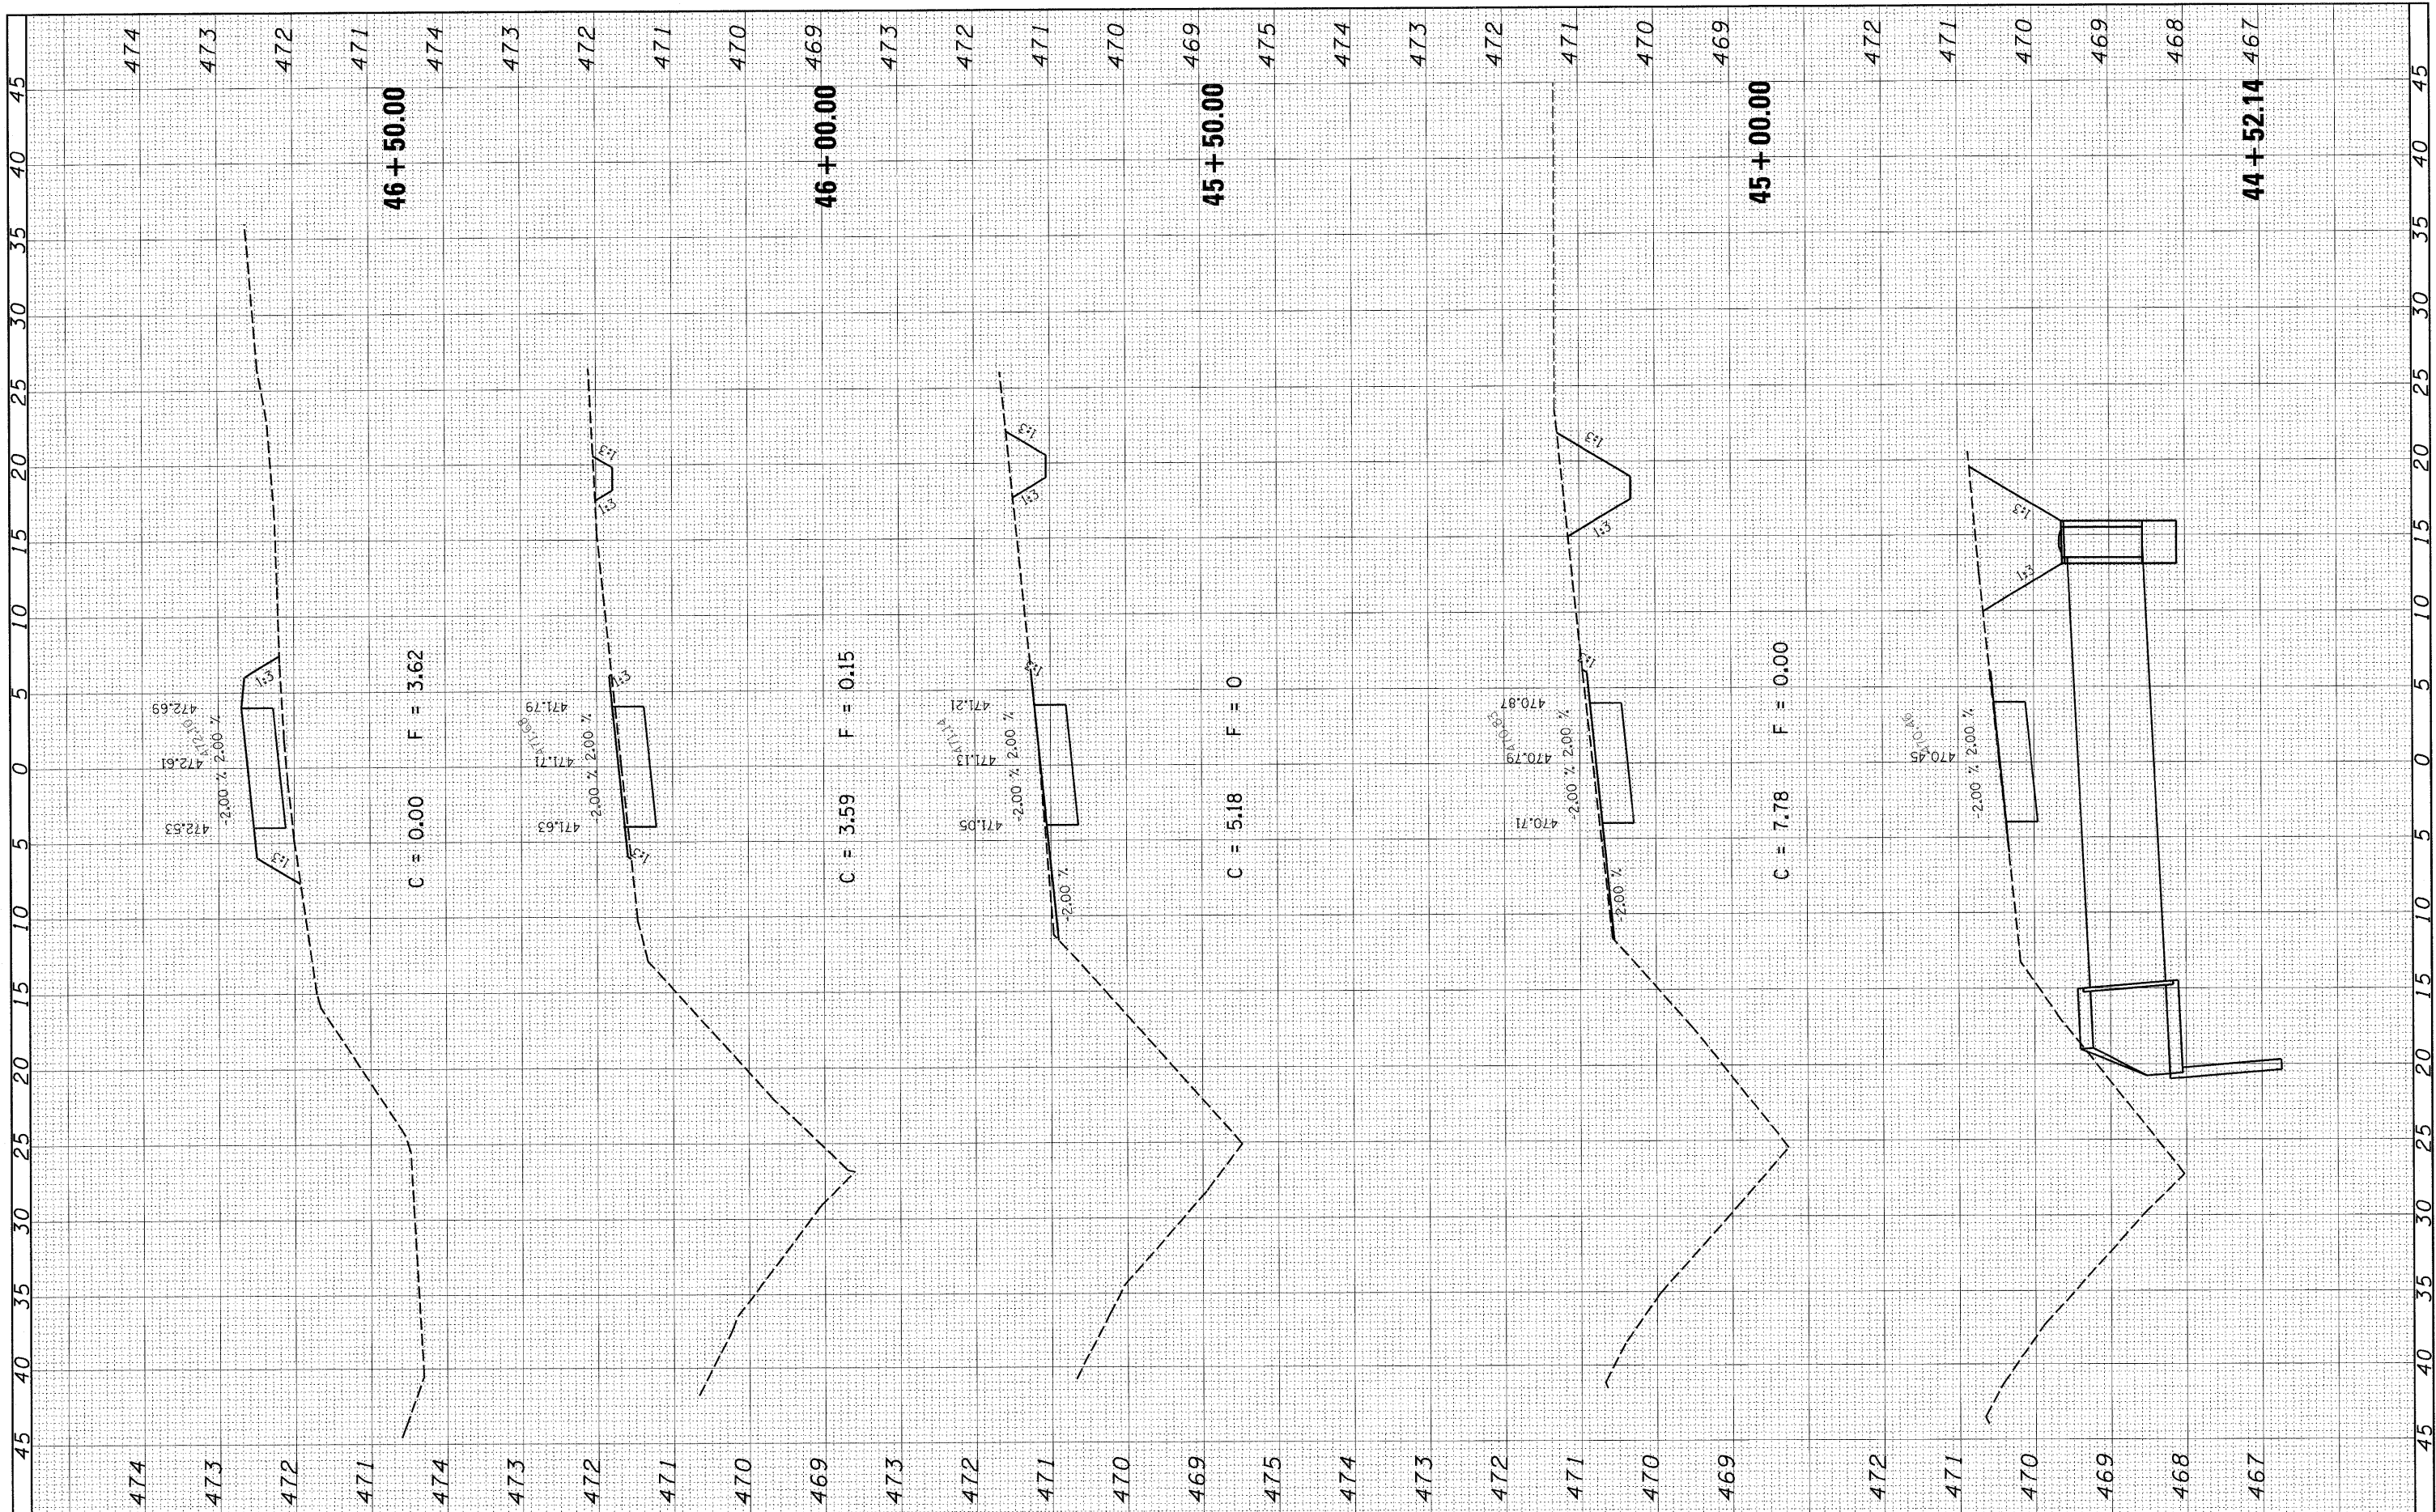

FILE NAME = H:\5819\C.XS.F.5819.dgn	USER NAME = .USERDESCR.	DESIGNED - DLD	REVISED -	STATE OF ILLINOIS DEPARTMENT OF TRANSPORTATION	SCALE:	SHEET NO.	OF	SHEETS	STA. 44+52.14	TO STA. 46+50.00	F.A. RTE.	SECTION	COUNTY	TOTAL SHEETS	SHEET NO.	
	PLOT SCALE = 5,0000' / IN.	DRAWN - KOJ	REVISED -									06-00025-00-BT	CLINTON	54	45	
	PLOT DATE = 7/14/2008	CHECKED -	REVISED -									FED. ROAD DIST. NO.	ILLINOIS FED. AID PROJECT	CONTRACT NO. 97357		
		DATE -	REVISED -													